


F.A.U. RTE.	SECTION	COUNTY	TOTAL SHEETS
5352	04-00168-00-RS	DEKALB	67
STA. 52+00		TO STA. 53+00	
FED. ROAD DIST. NO. 5 ILLINOIS		FED. AID PROJECT	

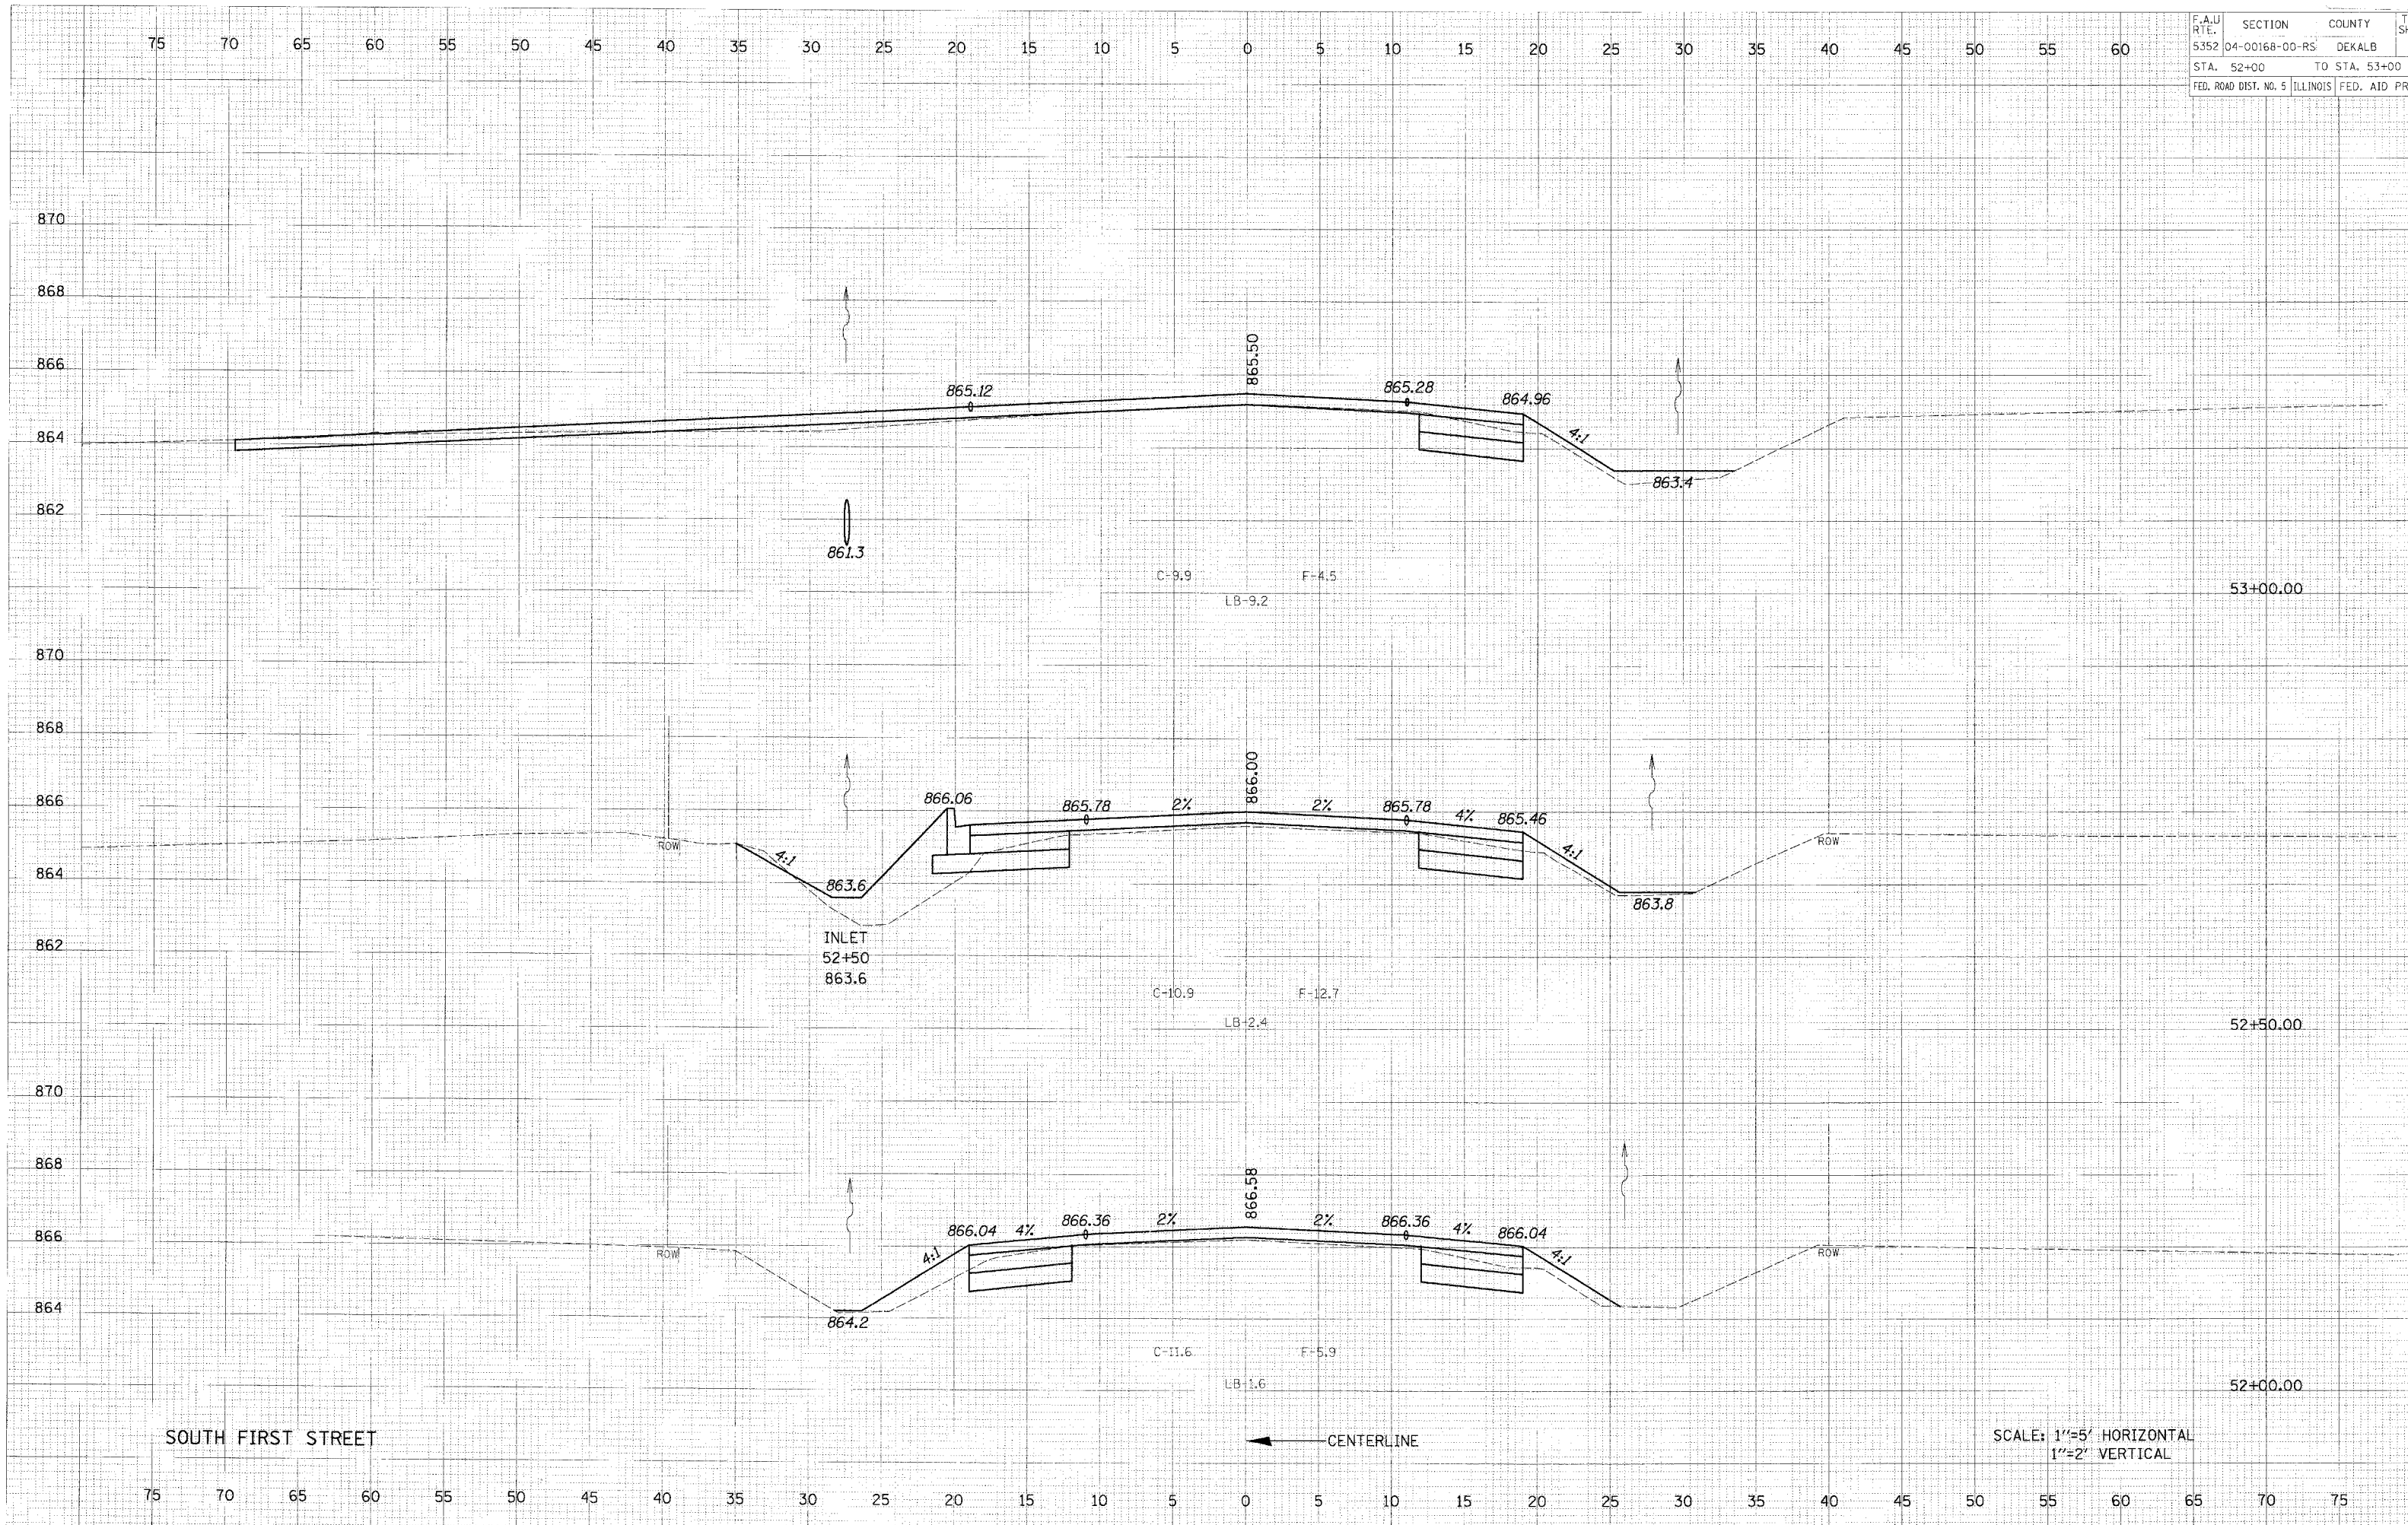

SOUTH FIRST STREET

CENTERLINE

SCALE: 1"=5' HORIZONTAL
1"=2' VERTICAL