


| ROUTE NO. | SECTION | COUNTY | TOTAL SHEETS | SHEET NO. |
|----------------------|---------|------------------|--------------|-----------|
| CH 31 | * | MACON | 162 | 150 |
| STA. | | TO STA. | | |
| FED. RD. DIST. NO. 7 | | ILLINOIS | PROJECT | |
| 80 | | *02-100175-00-PV | | |



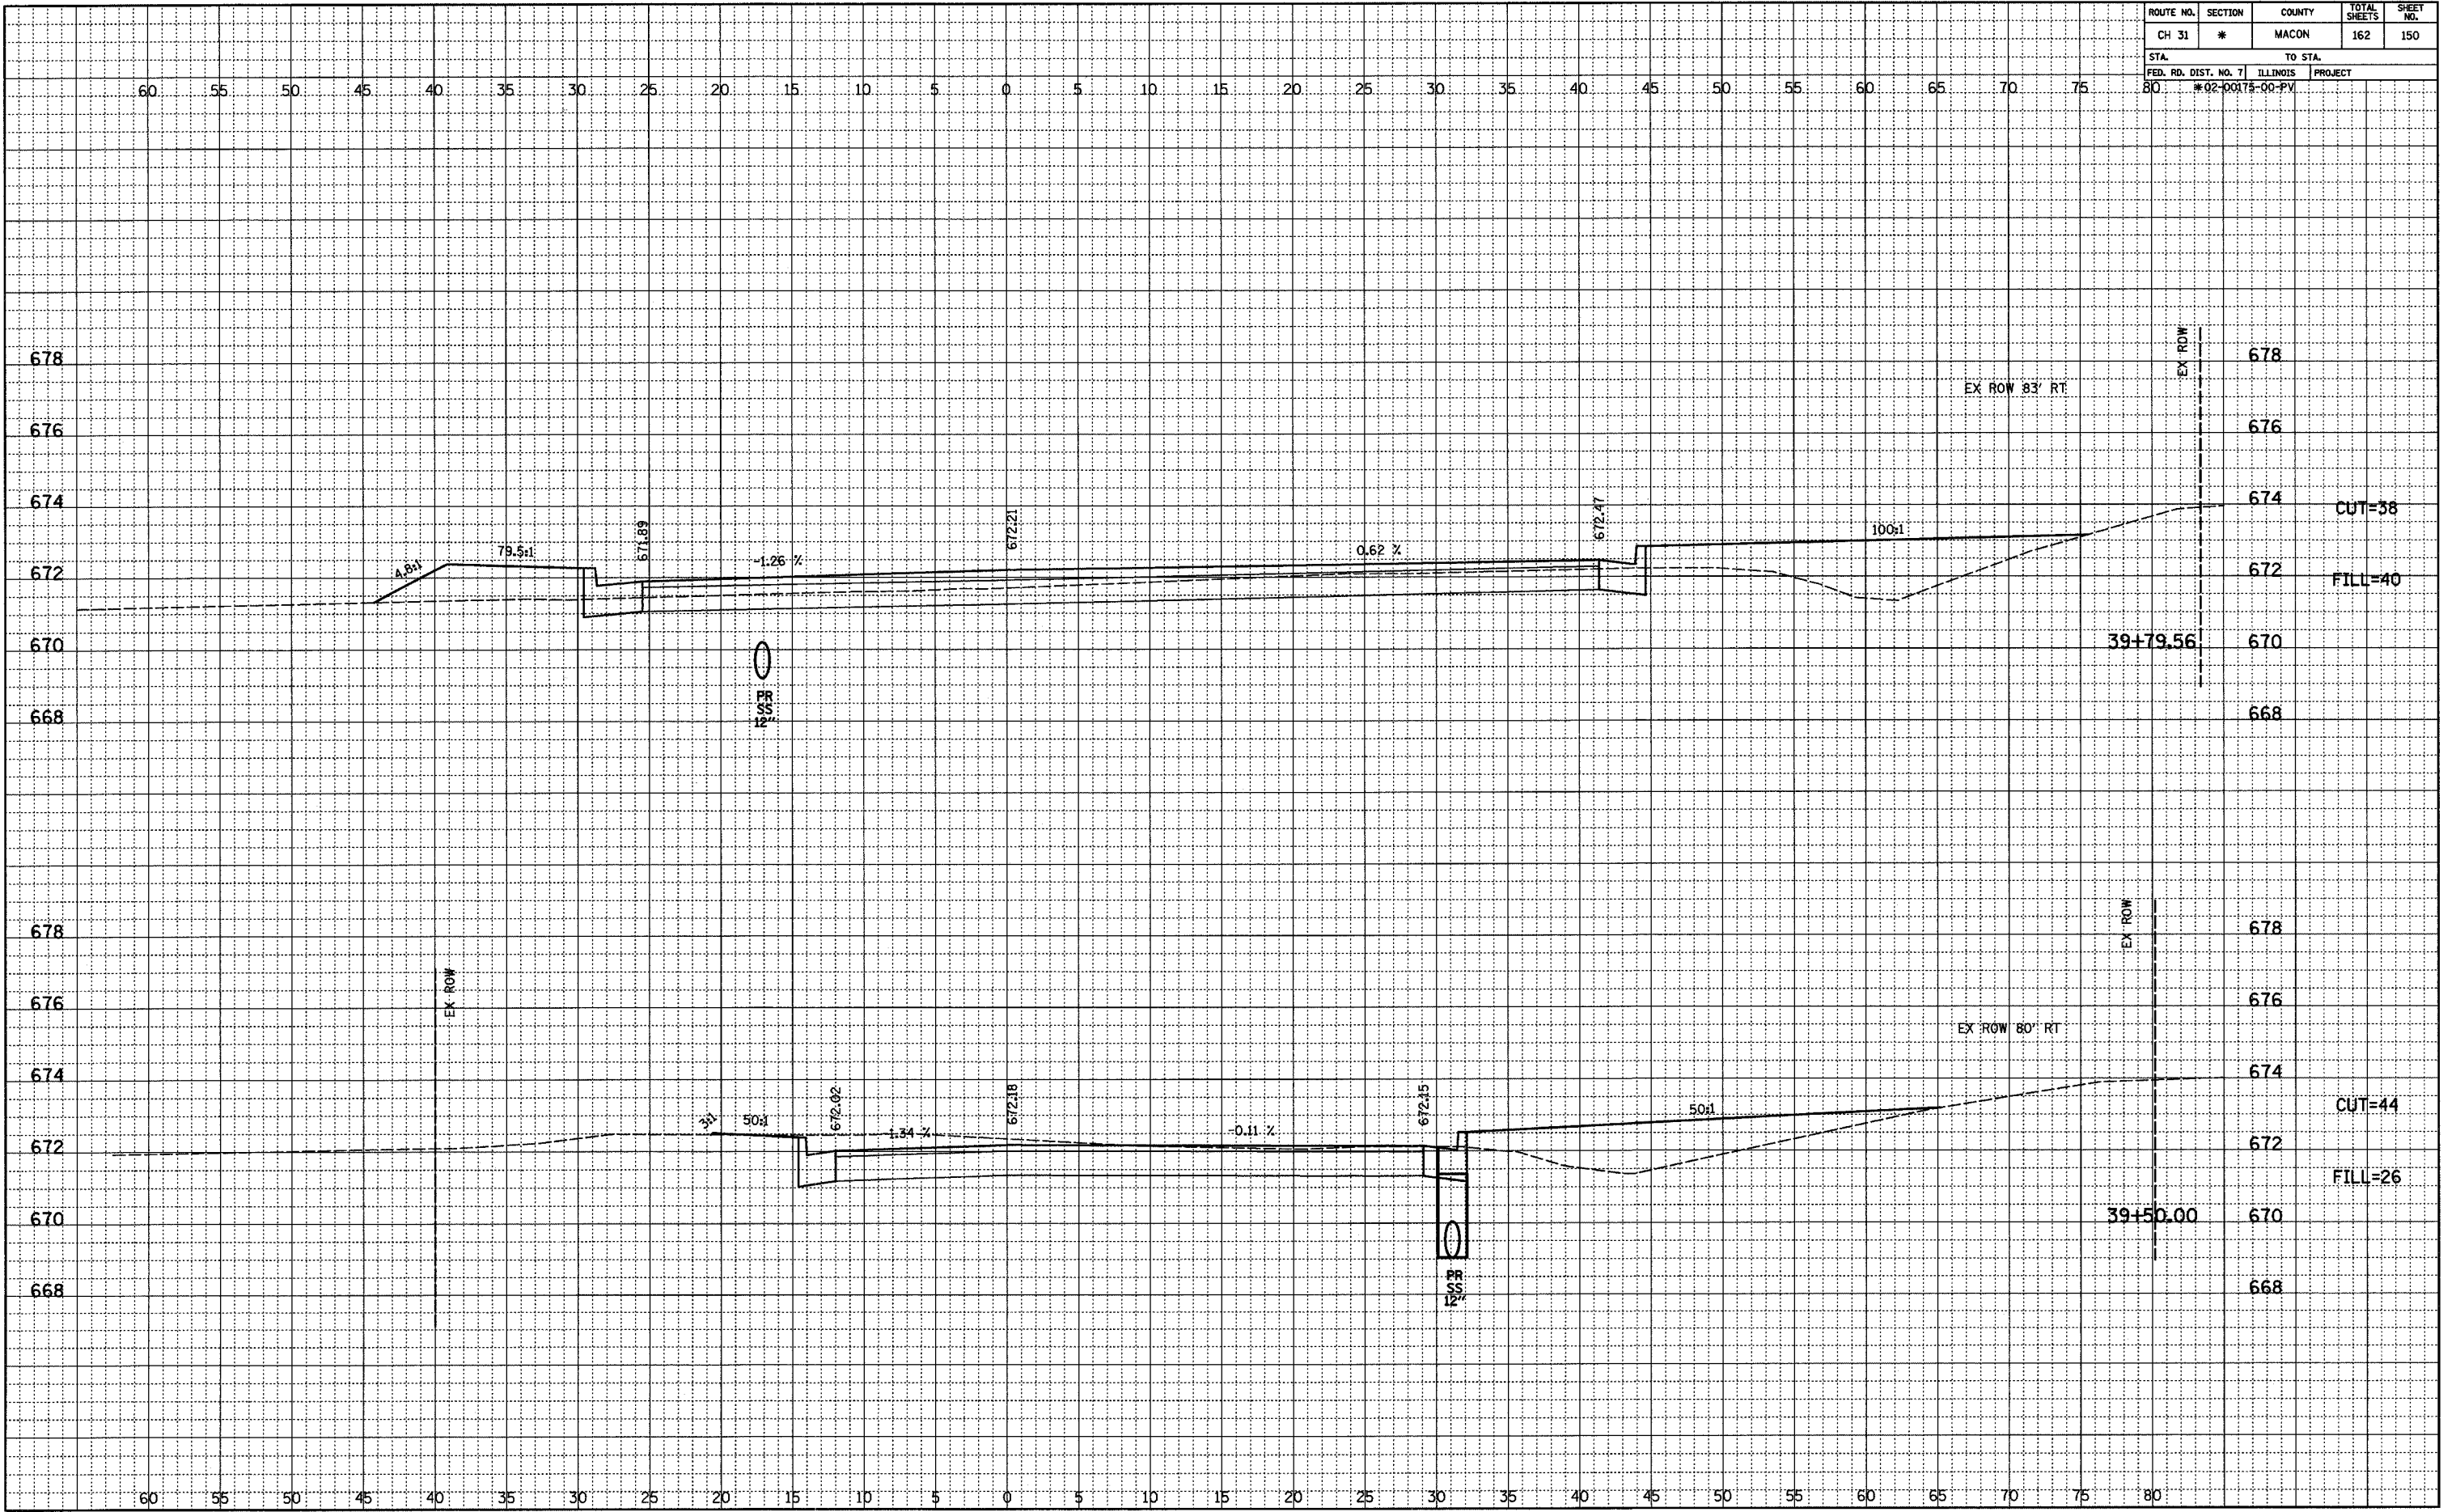

123851150.dwg, 04/15/04, 10:11:11 AM