
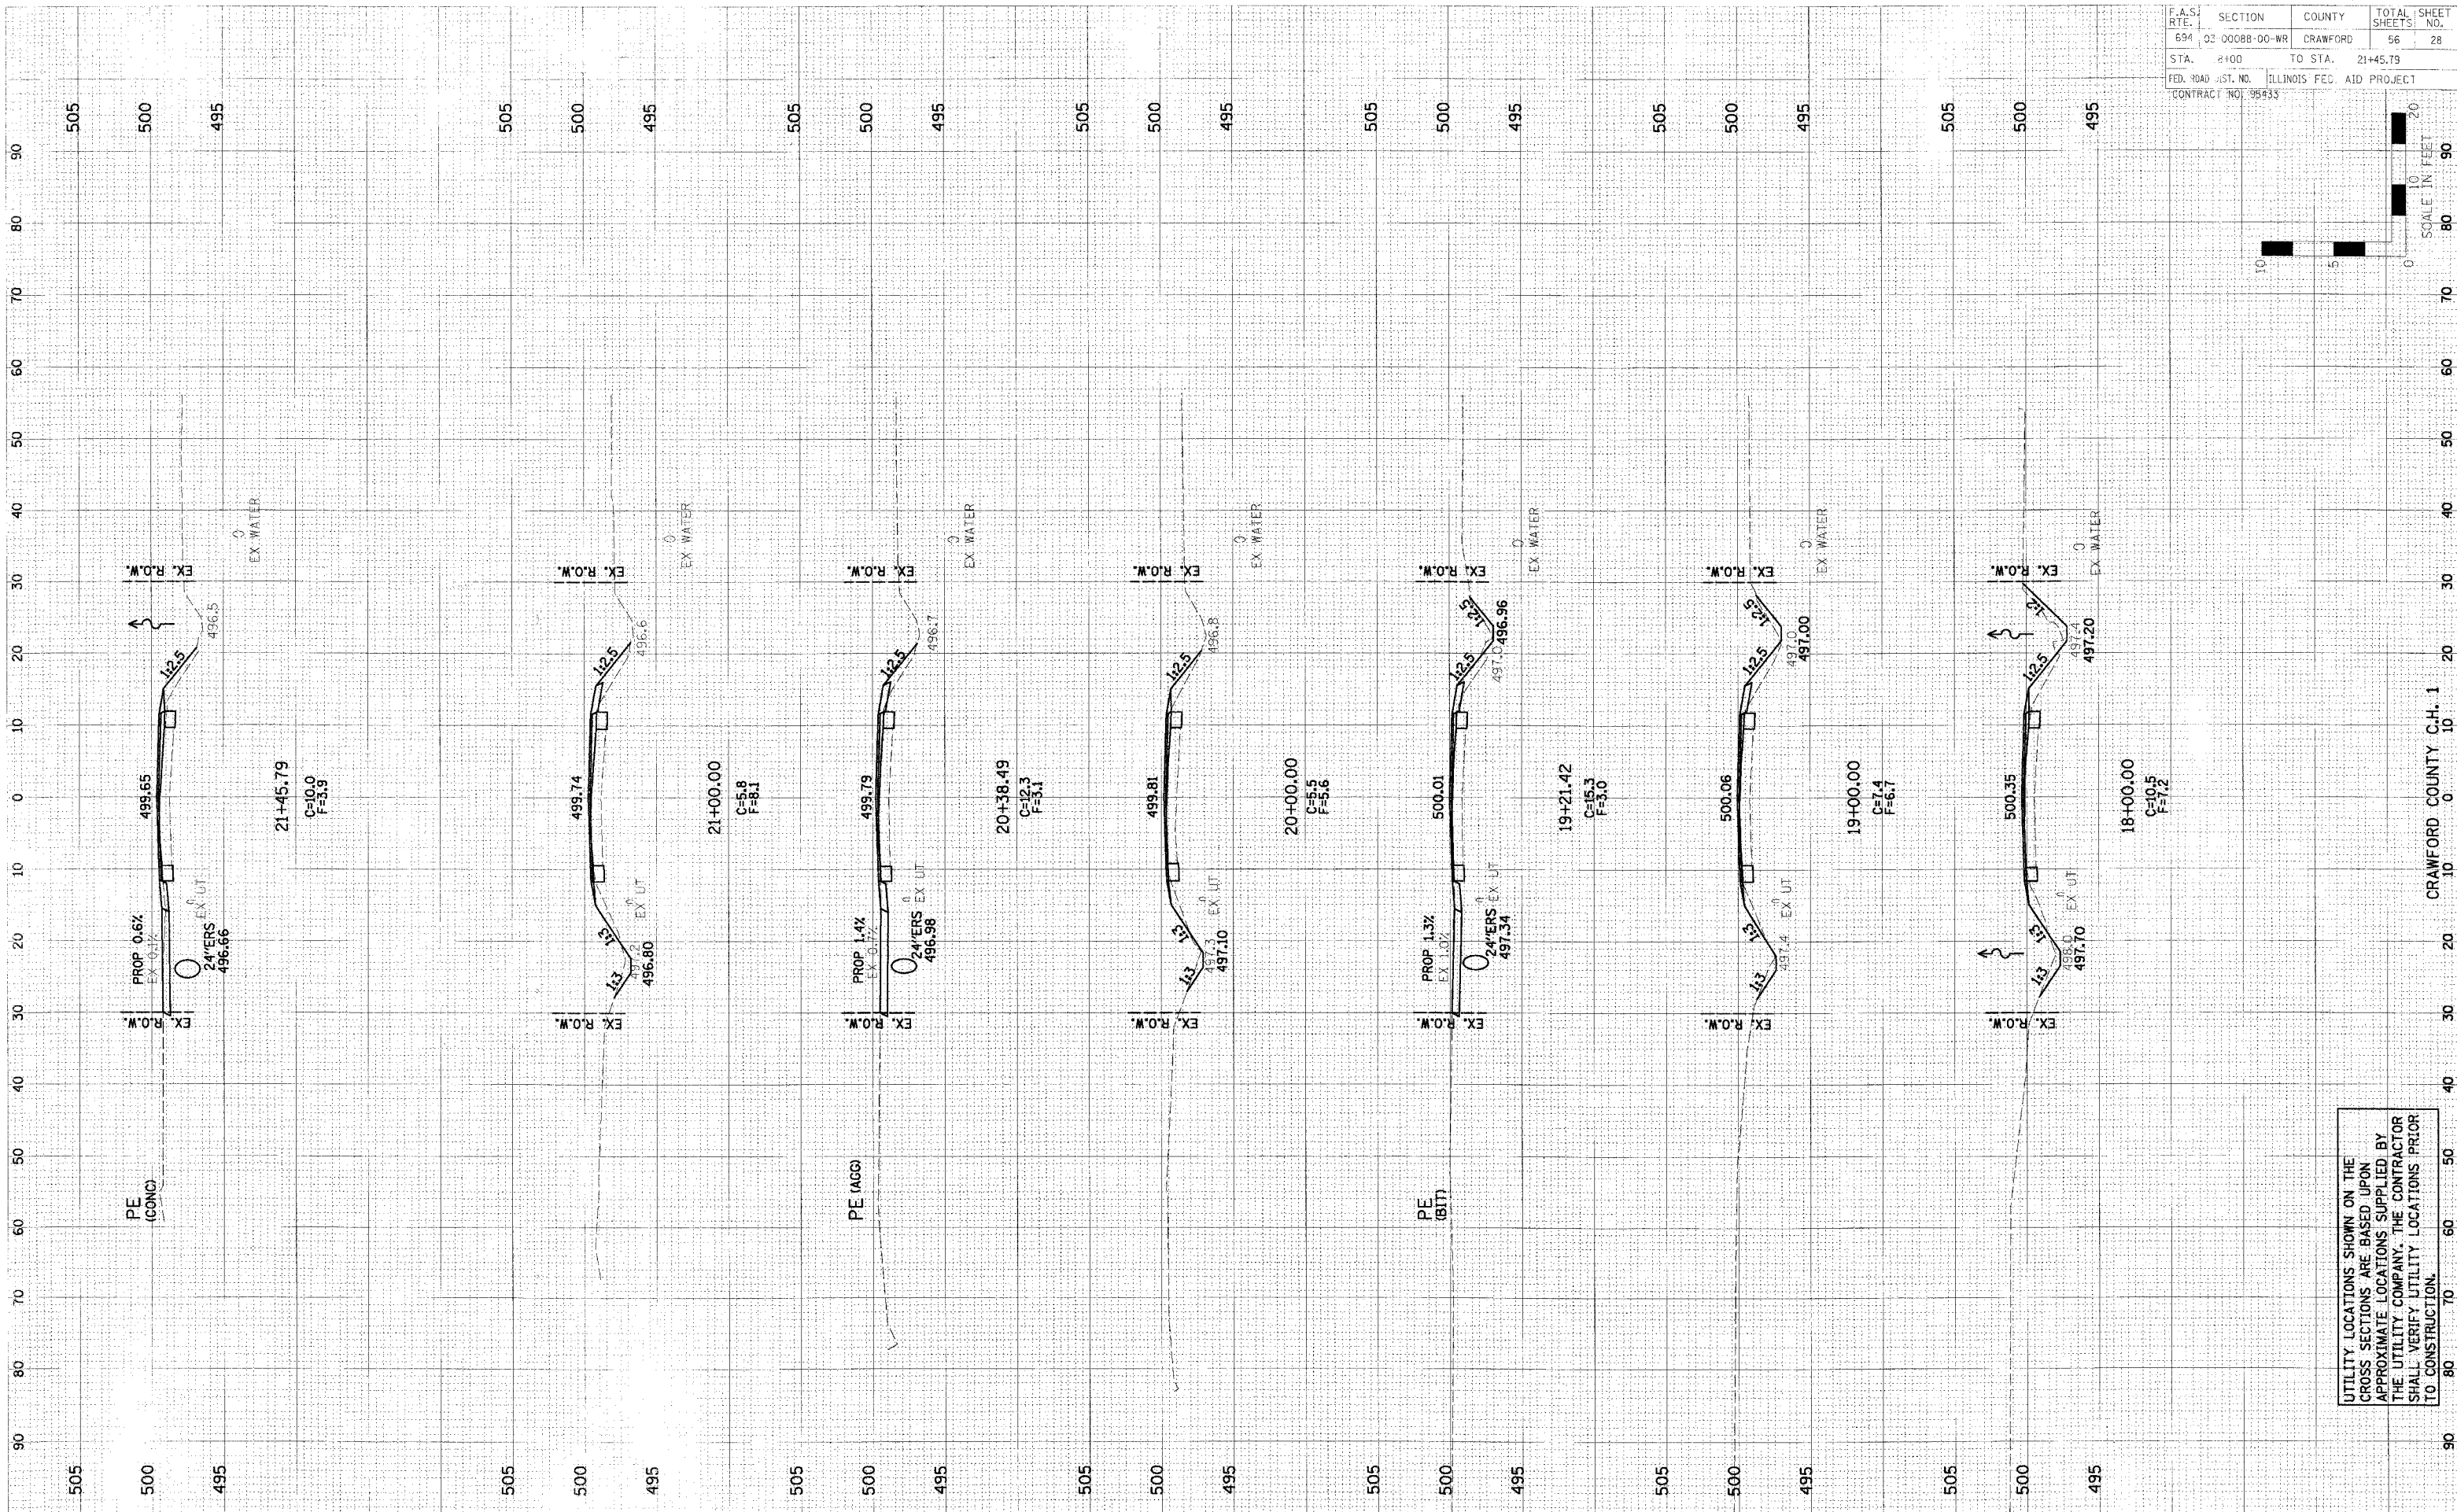


F.A.S. RTE. 694	SECTION 02-0008B-00-WR	COUNTY CRAWFORD	TOTAL SHEETS 56	SHEET NO. 28
STA. 21+00	TO STA. 21+45.79		ILLINOIS FED. AID PROJECT	
CONTRACT NO. 95933				

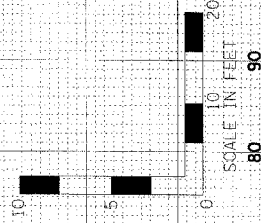

DATE	BY
DATE	BY
DATE	BY
DATE	BY

DATE	BY
DATE	BY
DATE	BY
DATE	BY

UTILITY LOCATIONS SHOWN ON THE CROSS SECTIONS ARE BASED UPON APPROXIMATE LOCATIONS SUPPLIED BY THE UTILITY COMPANY. THE CONTRACTOR SHALL VERIFY UTILITY LOCATIONS PRIOR TO CONSTRUCTION.