



F.A.S. RTE.	SECTION	COUNTY	TOTAL SHEETS	SHEET NO.
694	03-00088-00-WR	CRAWFORD	56	36
STA. 52+00		TO STA. 56+71.13		
FED. ROAD DIST. NO.		ILLINOIS		
CONTRACT NO. 95433		FED. AID PROJECT		

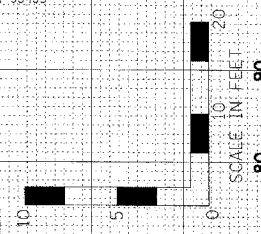

DATE	BY
DATE	BY

DATE	BY
DATE	BY

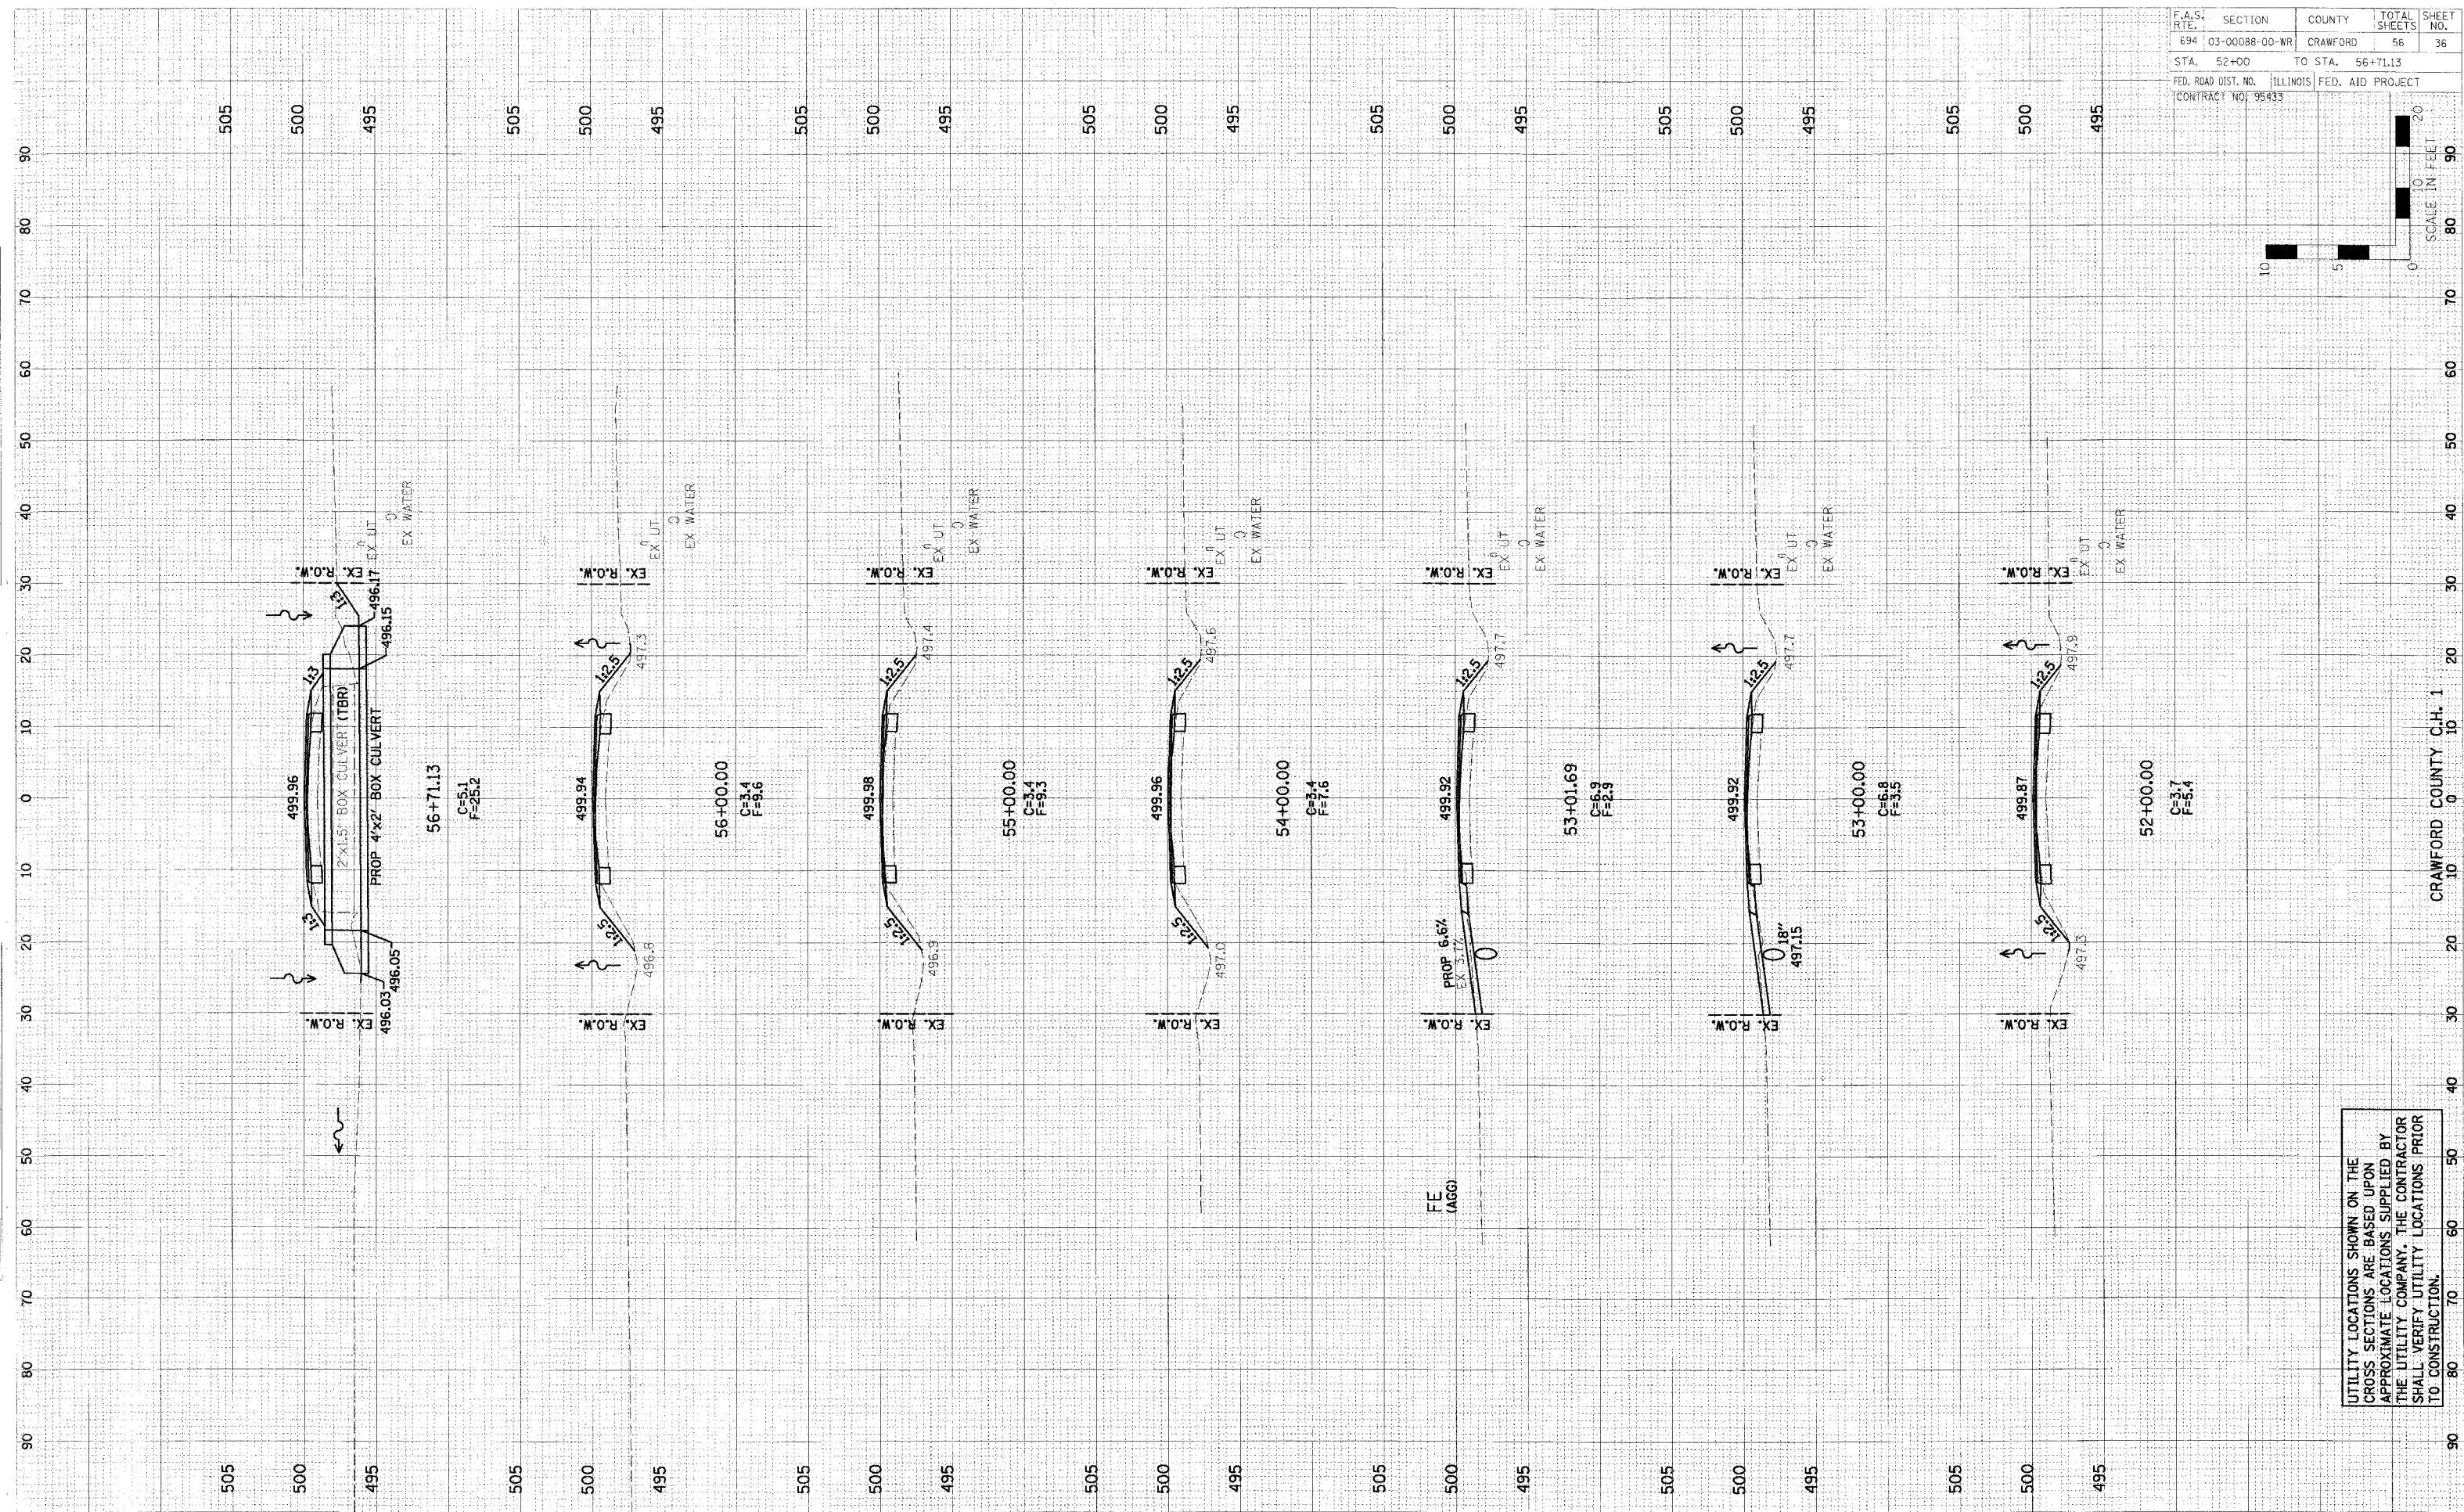

UTILITY LOCATIONS SHOWN ON THE CROSS SECTIONS ARE BASED UPON APPROXIMATE LOCATIONS SUPPLIED BY THE UTILITY COMPANY. THE CONTRACTOR SHALL VERIFY UTILITY LOCATIONS PRIOR TO CONSTRUCTION.