
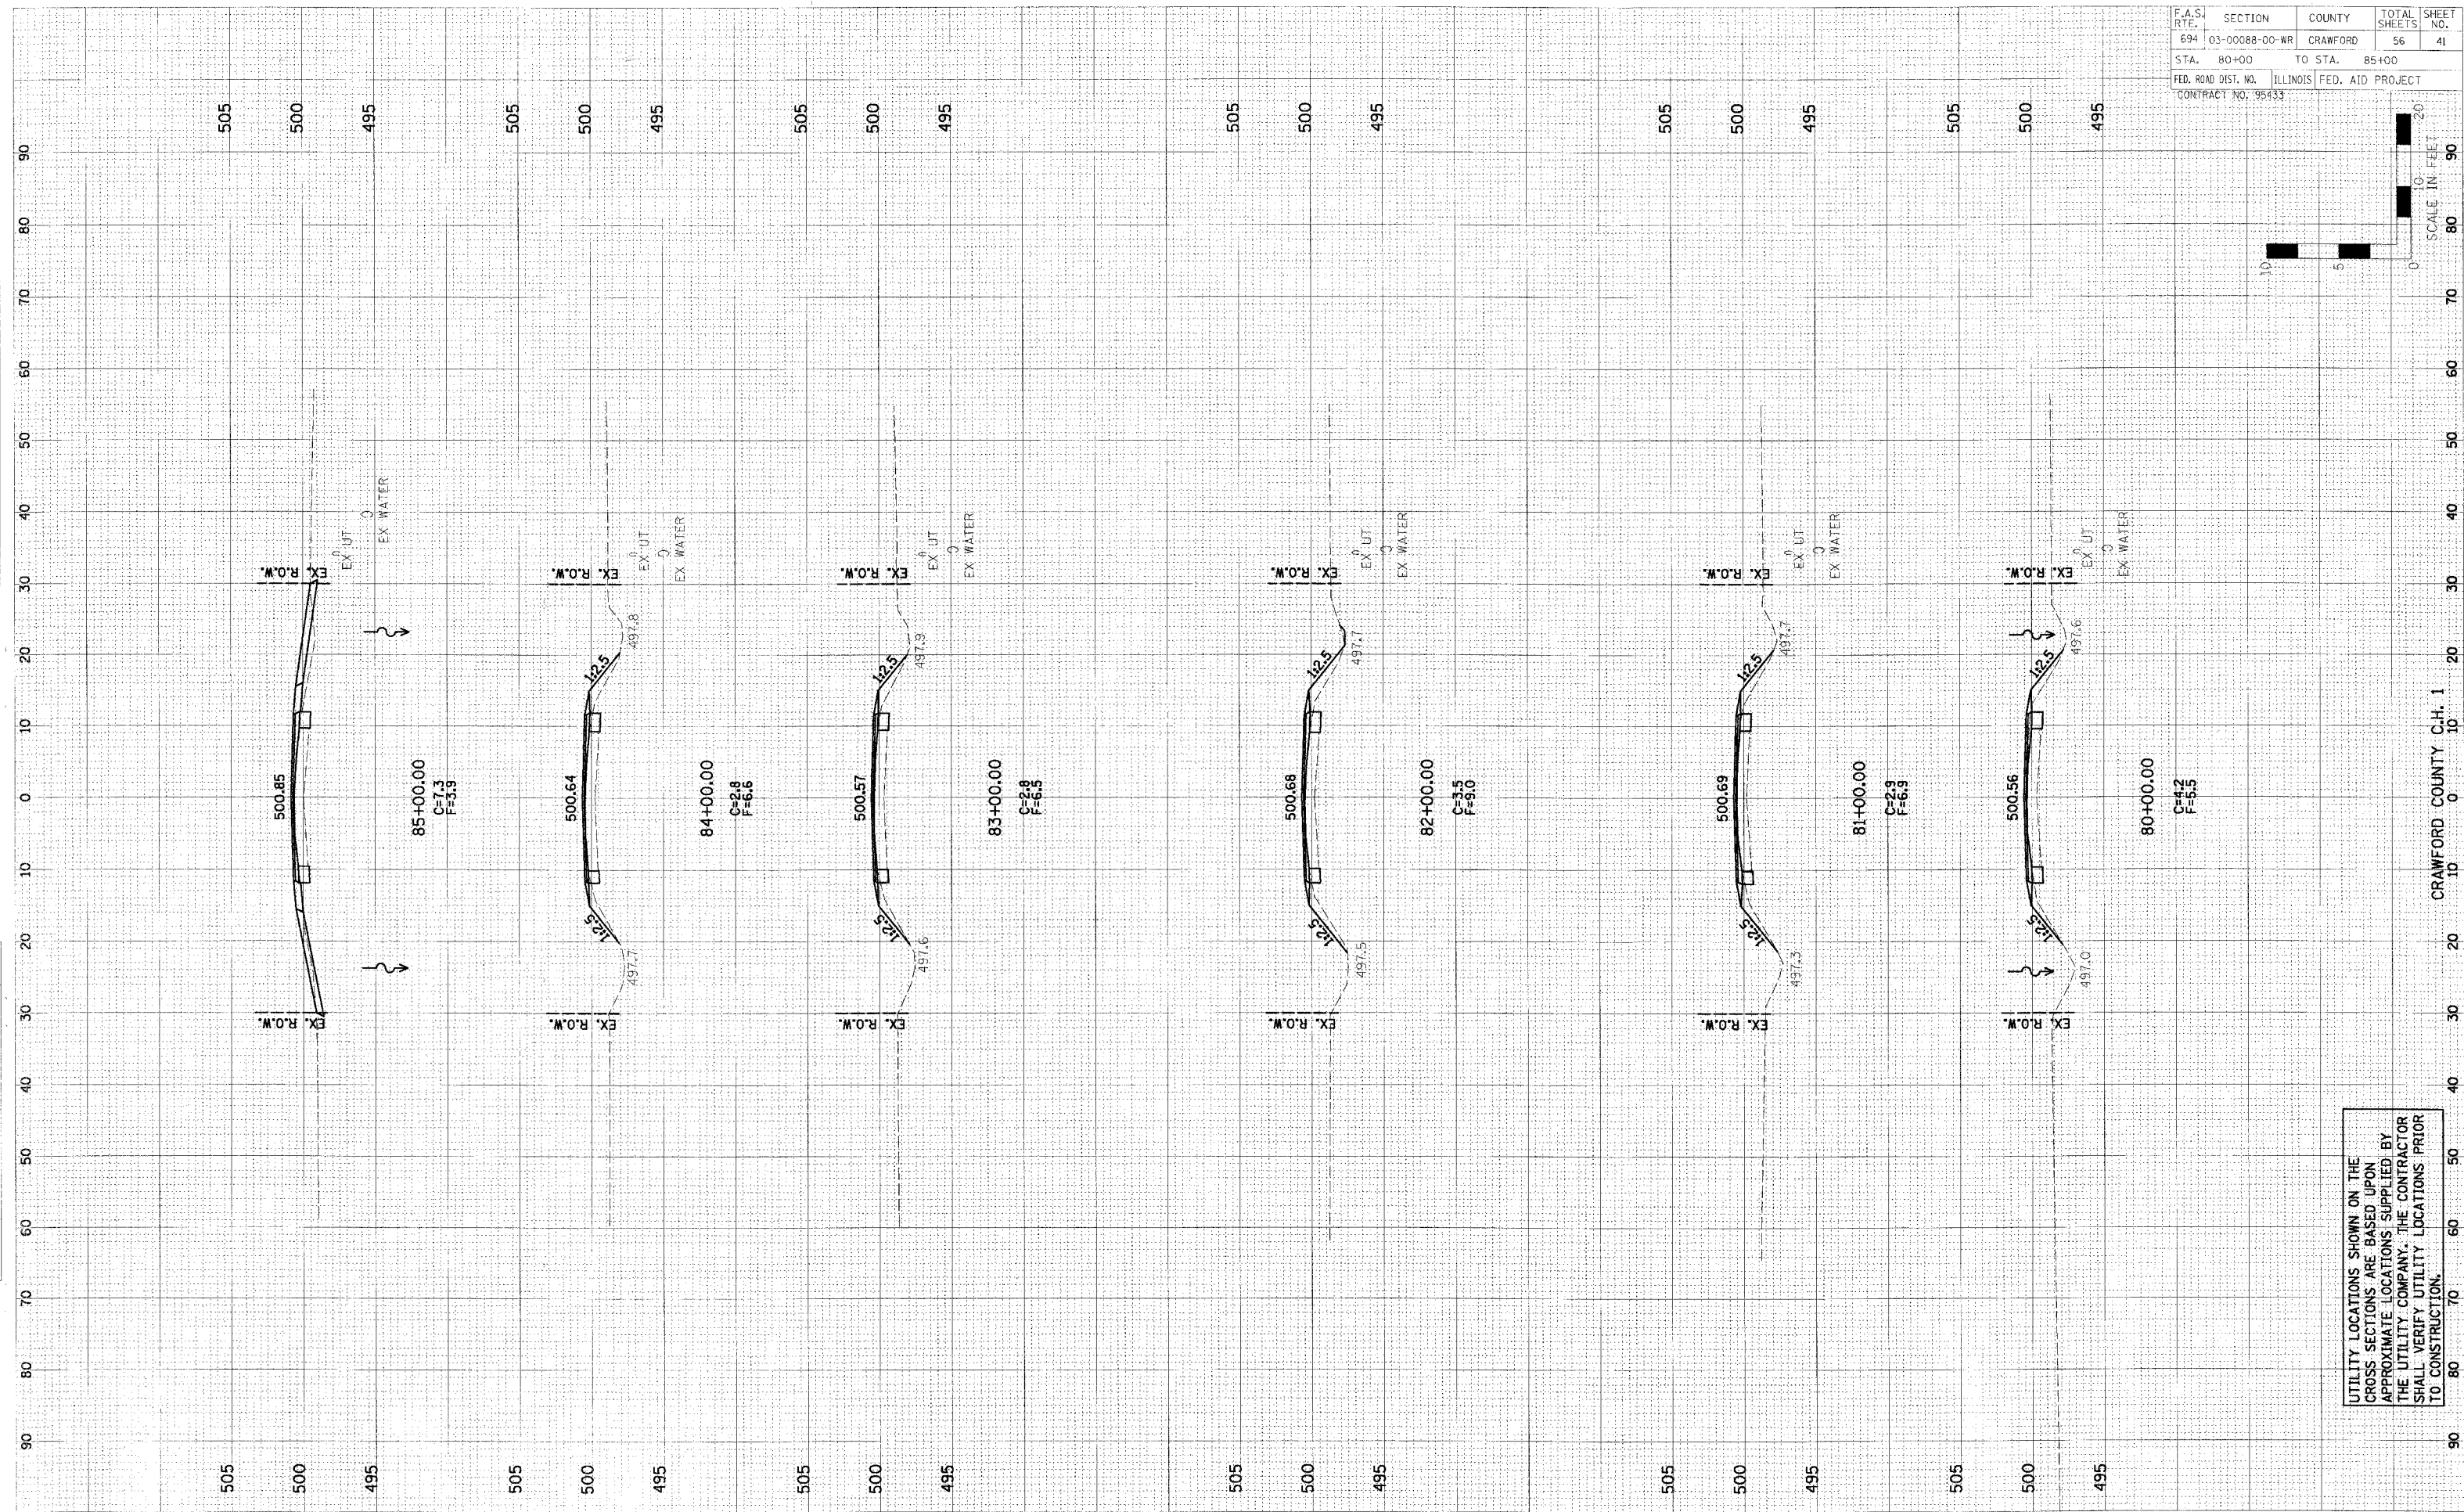


F.A.S. RTE.	SECTION	COUNTY	TOTAL SHEETS	SHEET NO.
694	03-00088-00-WR	CRAWFORD	56	41
STA. 80+00	TO STA. 85+00			
FED. ROAD DIST. NO.	ILLINOIS	FED. AID PROJECT		
CONTRACT NO. 95433				

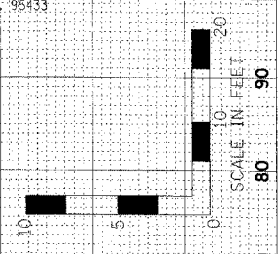

FINAL SURVEY	DATE
NOTE BOOK	NO.
TEMPORARY	
AREAS	
AREAS	

ORIGINAL SURVEY	DATE
NOTE BOOK	NO.
TEMPORARY	
AREAS	
AREAS	

UTILITY LOCATIONS SHOWN ON THE CROSS SECTIONS ARE BASED UPON APPROXIMATE LOCATIONS SUPPLIED BY THE UTILITY COMPANY. THE CONTRACTOR SHALL VERIFY UTILITY LOCATIONS PRIOR TO CONSTRUCTION.