



|         |  |
|---------|--|
| DATE    |  |
| BY      |  |
| PROJECT |  |
| DATE    |  |
| BY      |  |
| PROJECT |  |
| DATE    |  |
| BY      |  |
| PROJECT |  |

|         |  |
|---------|--|
| DATE    |  |
| BY      |  |
| PROJECT |  |
| DATE    |  |
| BY      |  |
| PROJECT |  |
| DATE    |  |
| BY      |  |
| PROJECT |  |

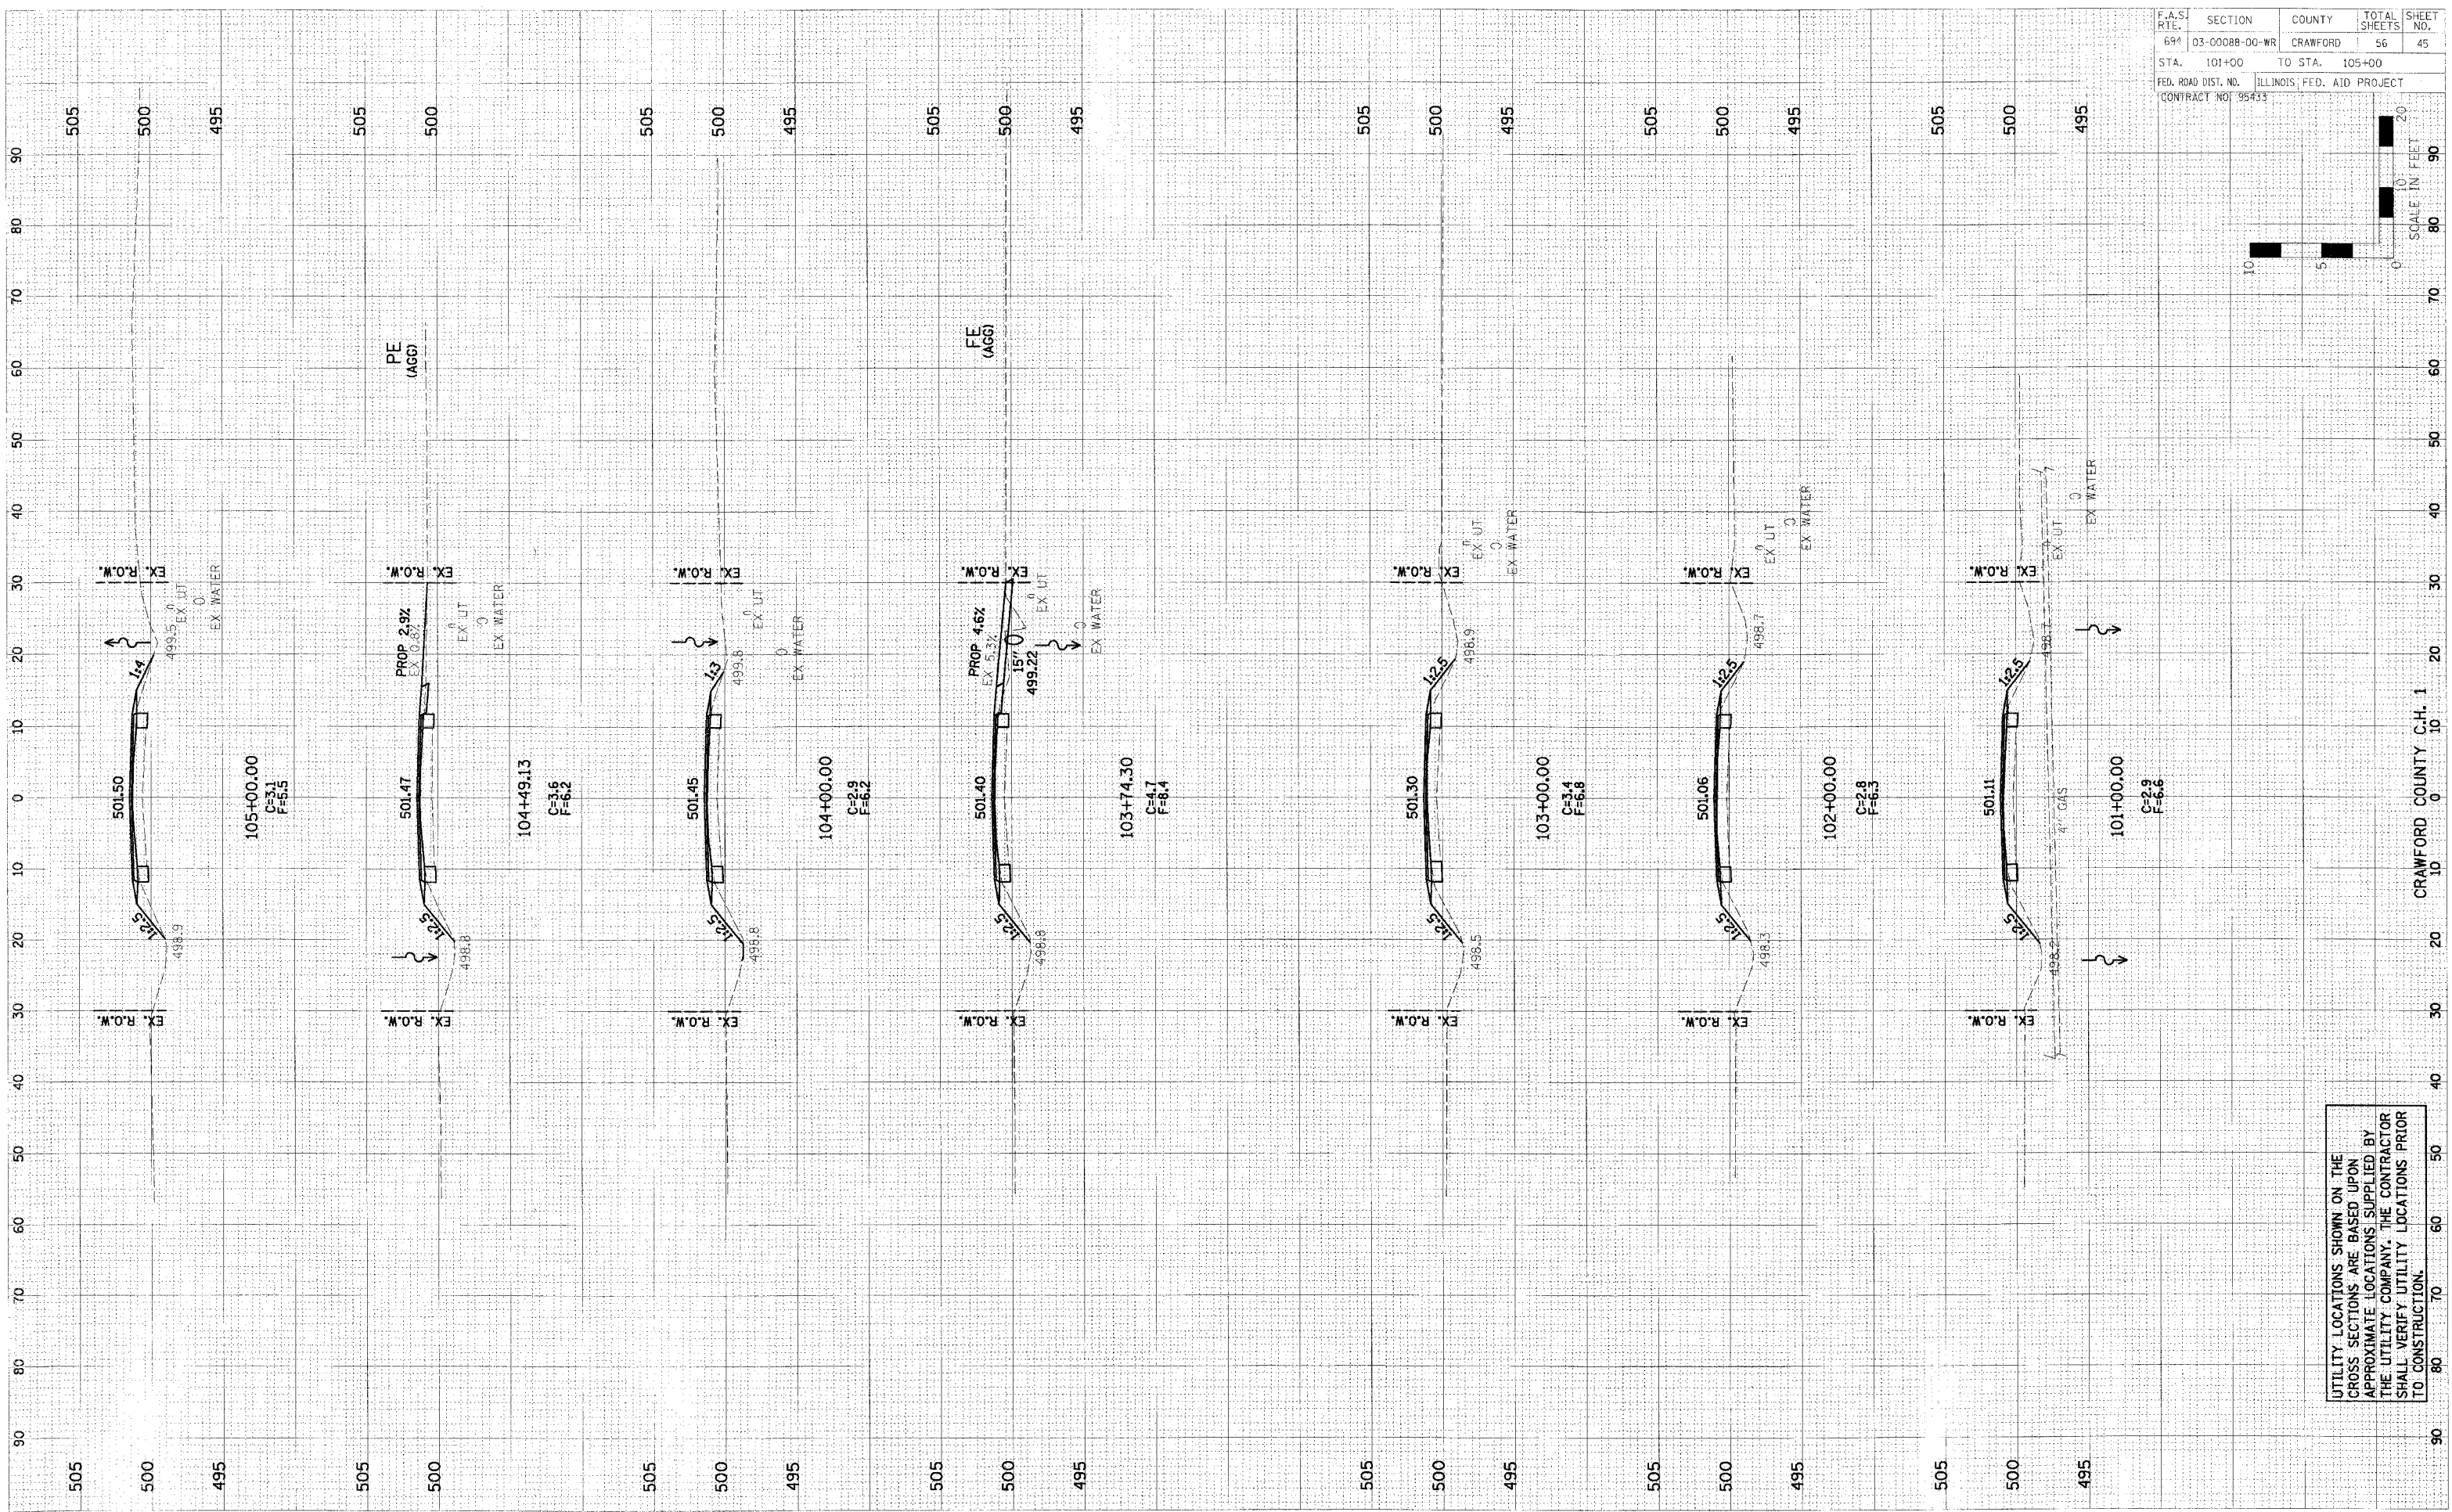

| F.A.S. RTE.                                    | SECTION       | COUNTY         | TOTAL SHEETS | SHEET NO. |
|--|---------------|----------------|--------------|-----------|
| 694  | 03-0088-00-WR | CRAWFORD       | 56           | 45        |
| STA. 101+00                                    |               | TO STA. 105+00 |              |           |
| FED. ROAD DIST. NO. ILLINOIS, FED. AID PROJECT |               |                |              |           |
| CONTRACT NO. 95433                             |               |                |              |           |

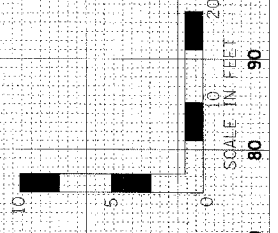

UTILITY LOCATIONS SHOWN ON THE CROSS SECTIONS ARE BASED UPON APPROXIMATE LOCATIONS SUPPLIED BY THE UTILITY COMPANY. THE CONTRACTOR SHALL VERIFY UTILITY LOCATIONS PRIOR TO CONSTRUCTION.