
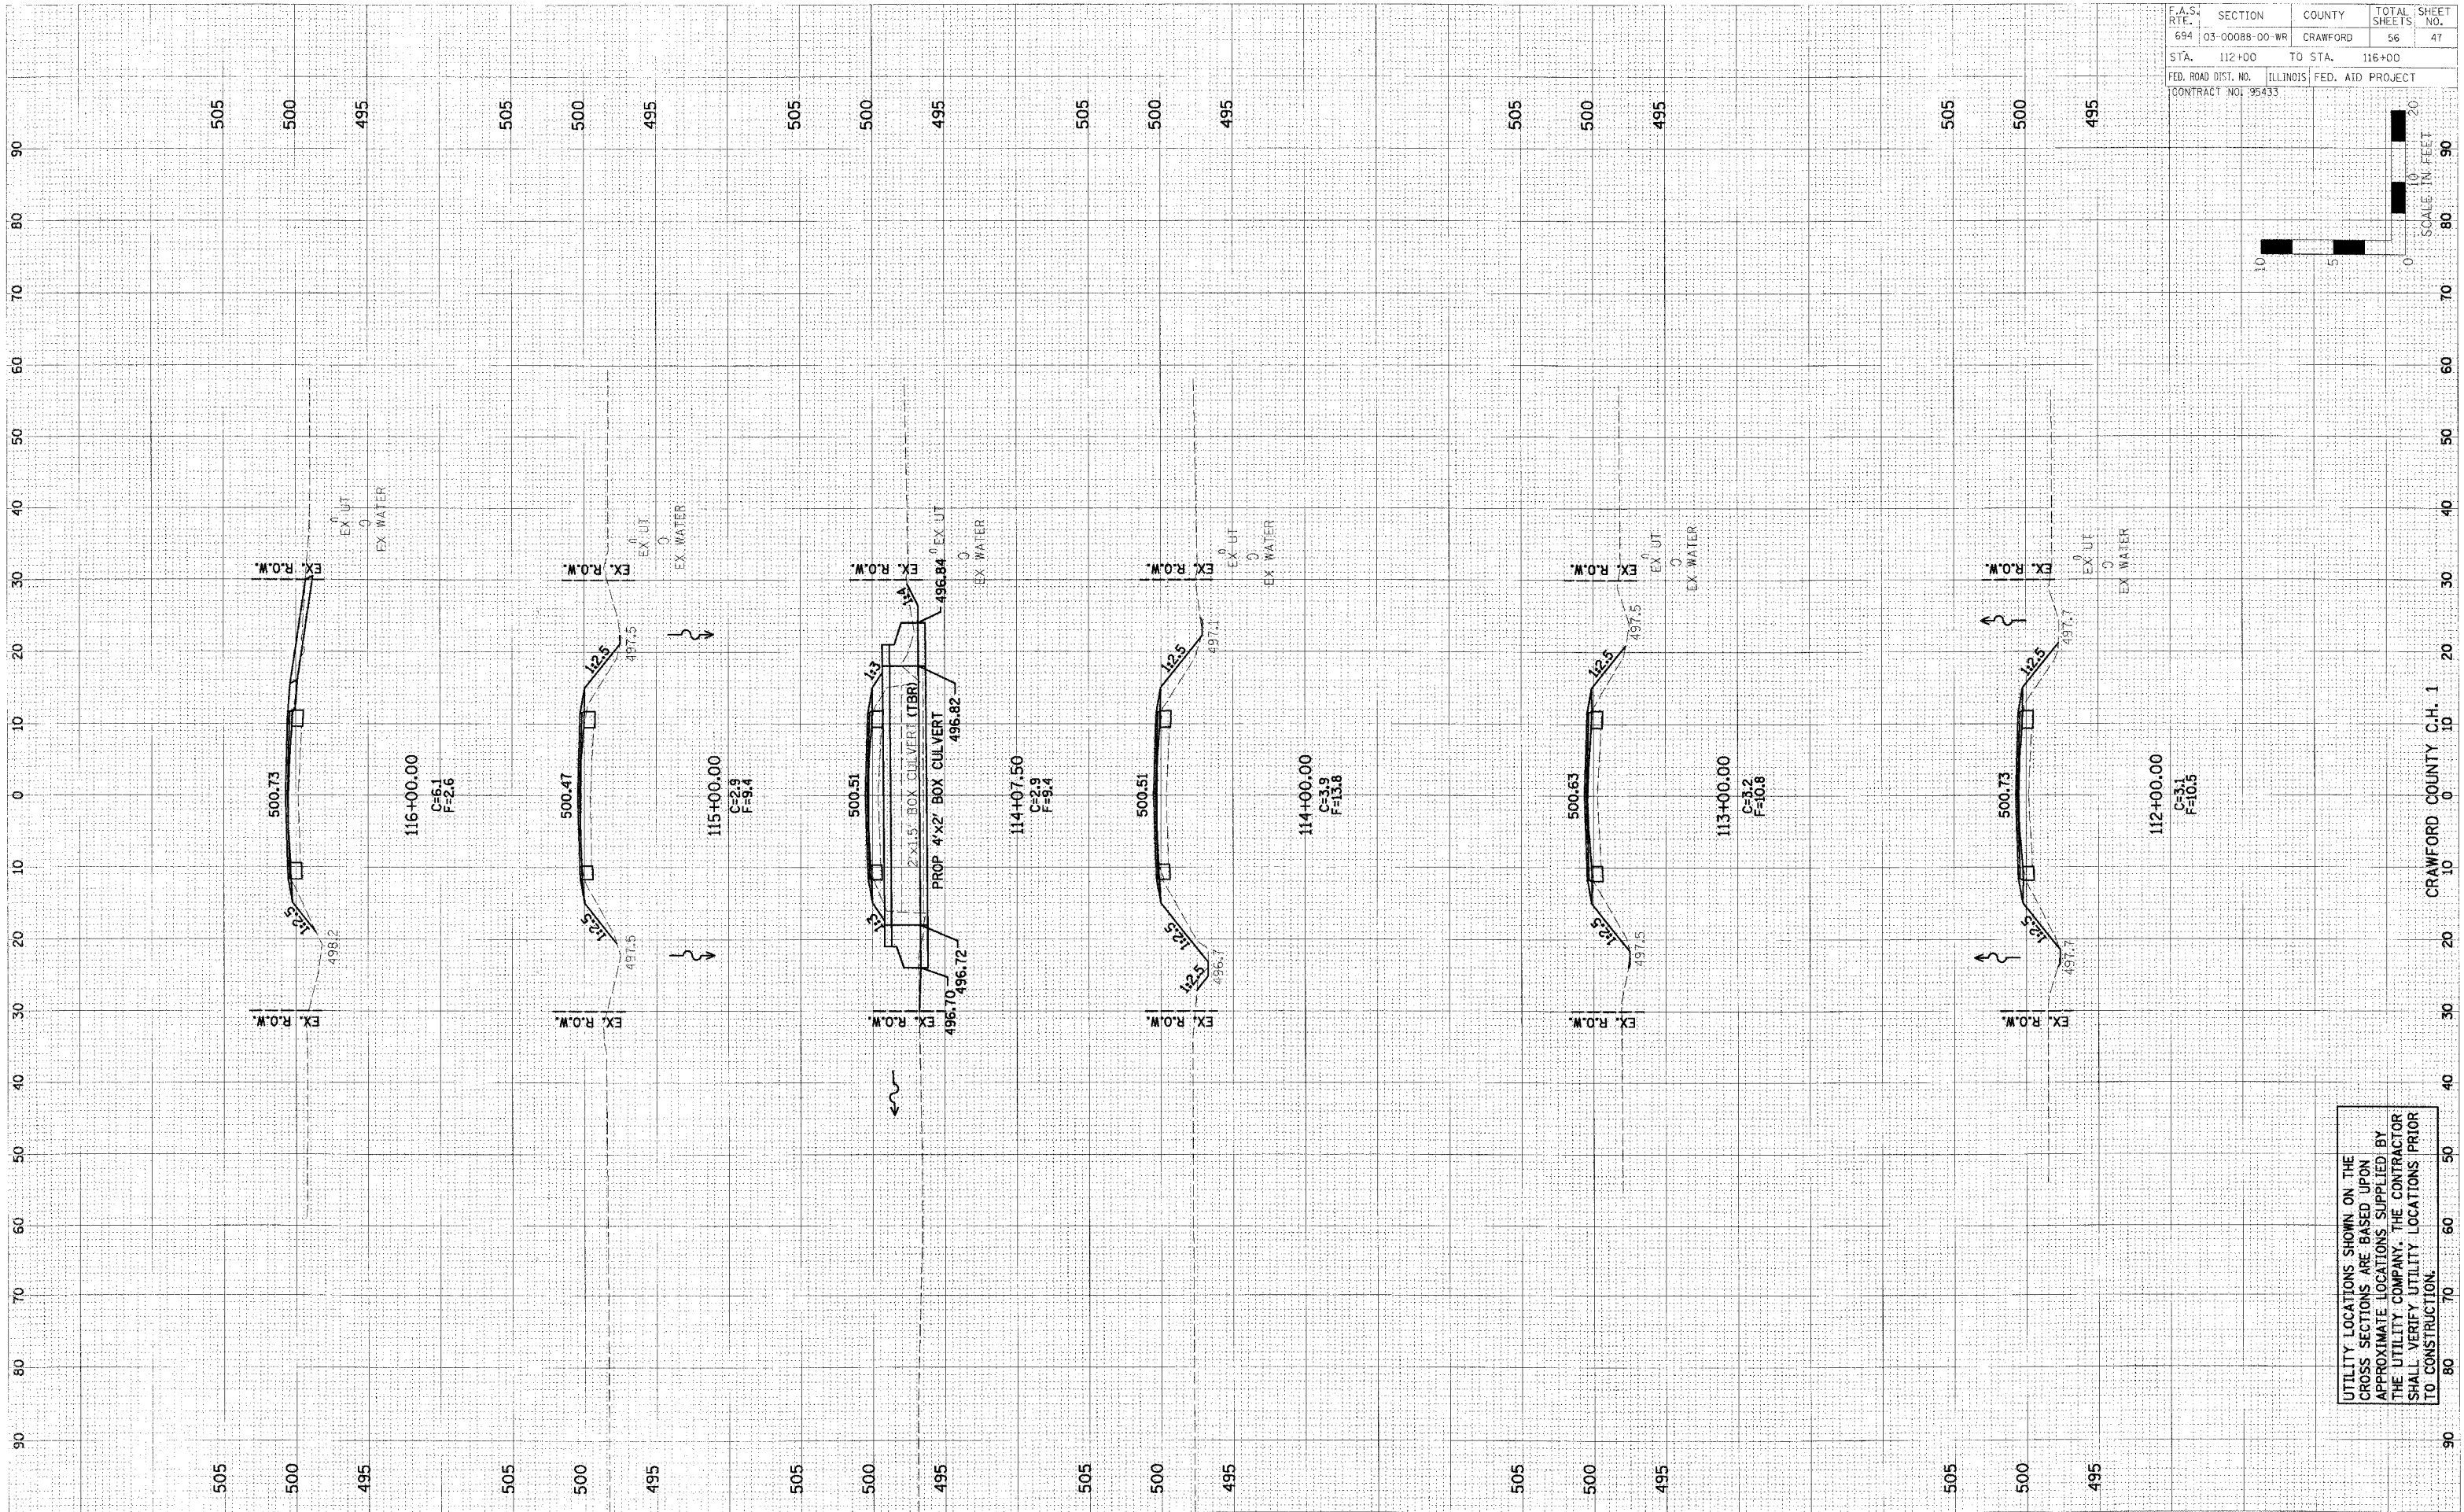


F.A.S. RTE. 694	SECTION 03-00088-00-WR	COUNTY CRAWFORD	TOTAL SHEETS 56	SHEET NO. 47
STA. 112+00	TO STA. 116+00			
FED. ROAD DIST. NO. ILLINOIS		FED. AID PROJECT		
CONTRACT NO. 95433				

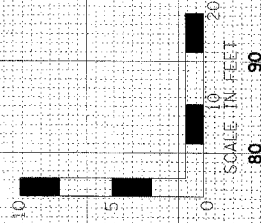

DATE	BY	DATE

DATE	BY	DATE

UTILITY LOCATIONS SHOWN ON THE CROSS SECTIONS ARE BASED UPON APPROXIMATE LOCATIONS SUPPLIED BY THE UTILITY COMPANY. THE CONTRACTOR SHALL VERIFY UTILITY LOCATIONS PRIOR TO CONSTRUCTION.