
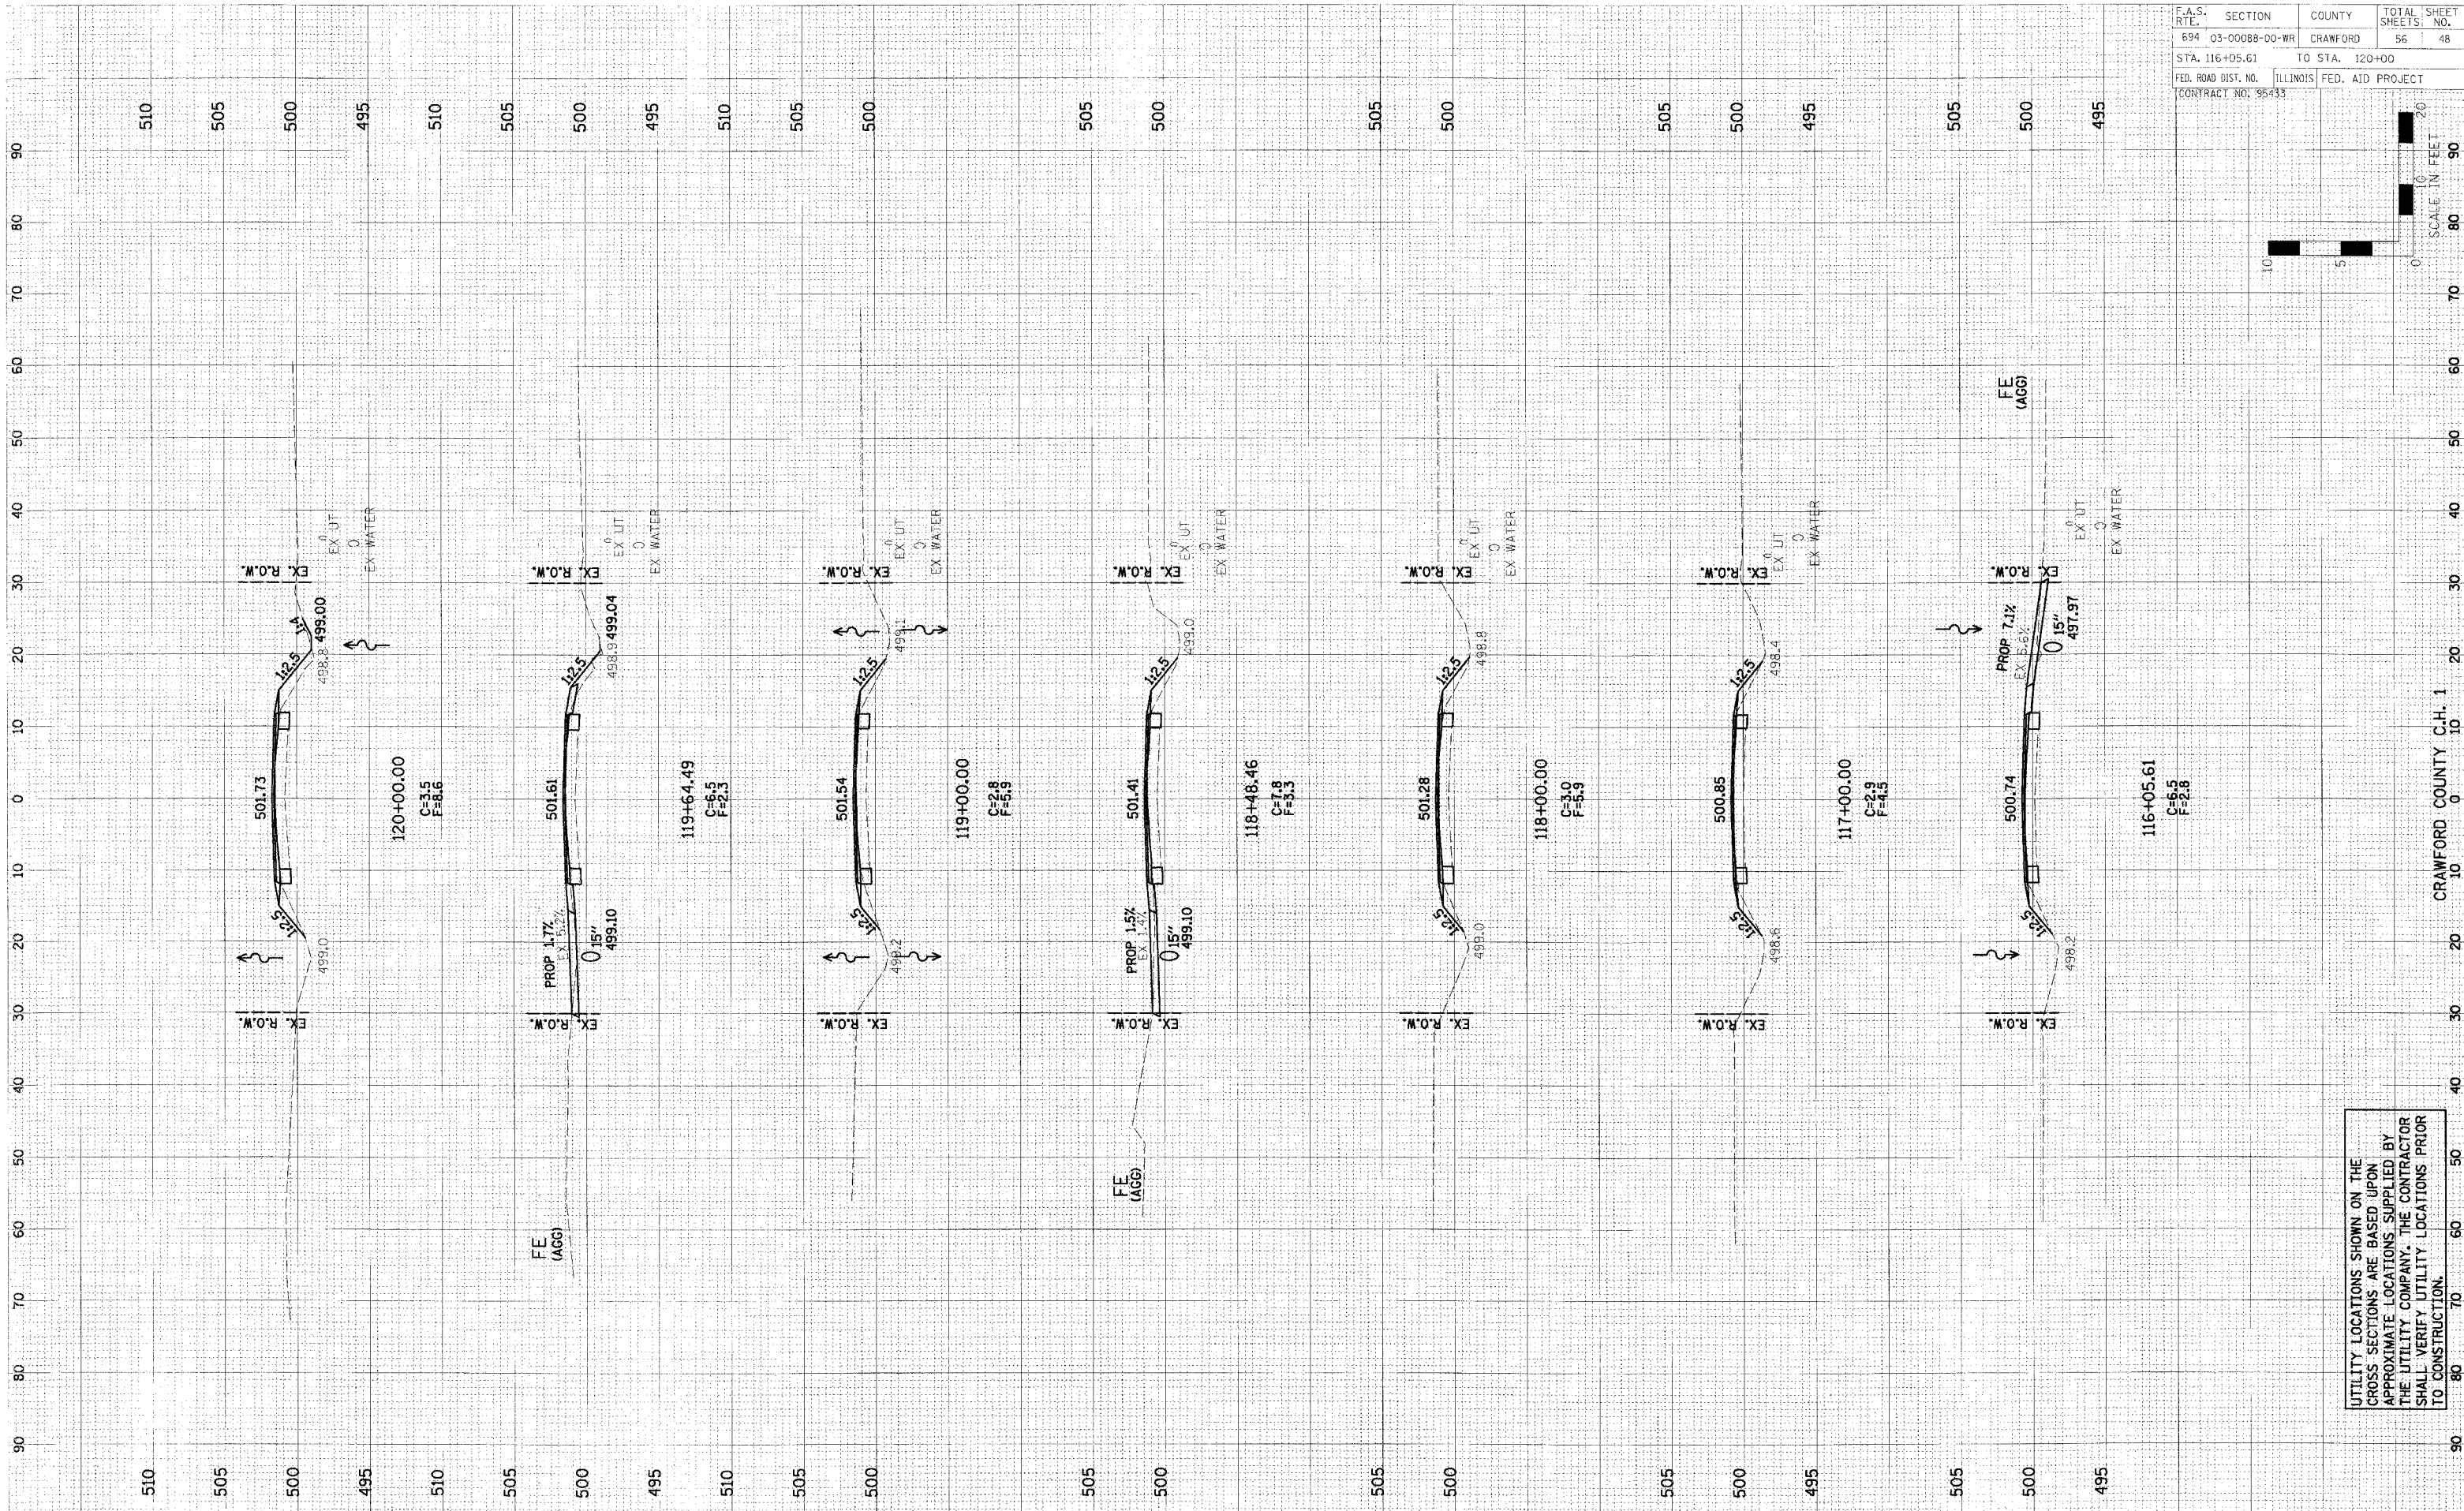


| F.A.S. RTE. | SECTION | COUNTY | TOTAL SHEETS | SHEET NO. |
|---------------------|----------------|---------------------------|--------------|-----------|
| 694 | 03-00088-00-WR | CRAWFORD | 56 | 48 |
| STA. 116+05.61 | | TO STA. 120+00 | | |
| FED. ROAD DIST. NO. | | ILLINOIS FED. AID PROJECT | | |
| CONTRACT NO. 95433 | | | | |

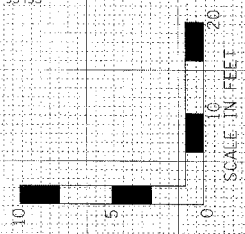

| NO. | DATE | BY | CHK |
|-----|------|----|-----|
| | | | |

| NO. | DATE | BY | CHK |
|-----|------|----|-----|
| | | | |

UTILITY LOCATIONS SHOWN ON THE CROSS SECTIONS ARE BASED UPON APPROXIMATE LOCATIONS SUPPLIED BY THE UTILITY COMPANY. THE CONTRACTOR SHALL VERIFY UTILITY LOCATIONS PRIOR TO CONSTRUCTION.