
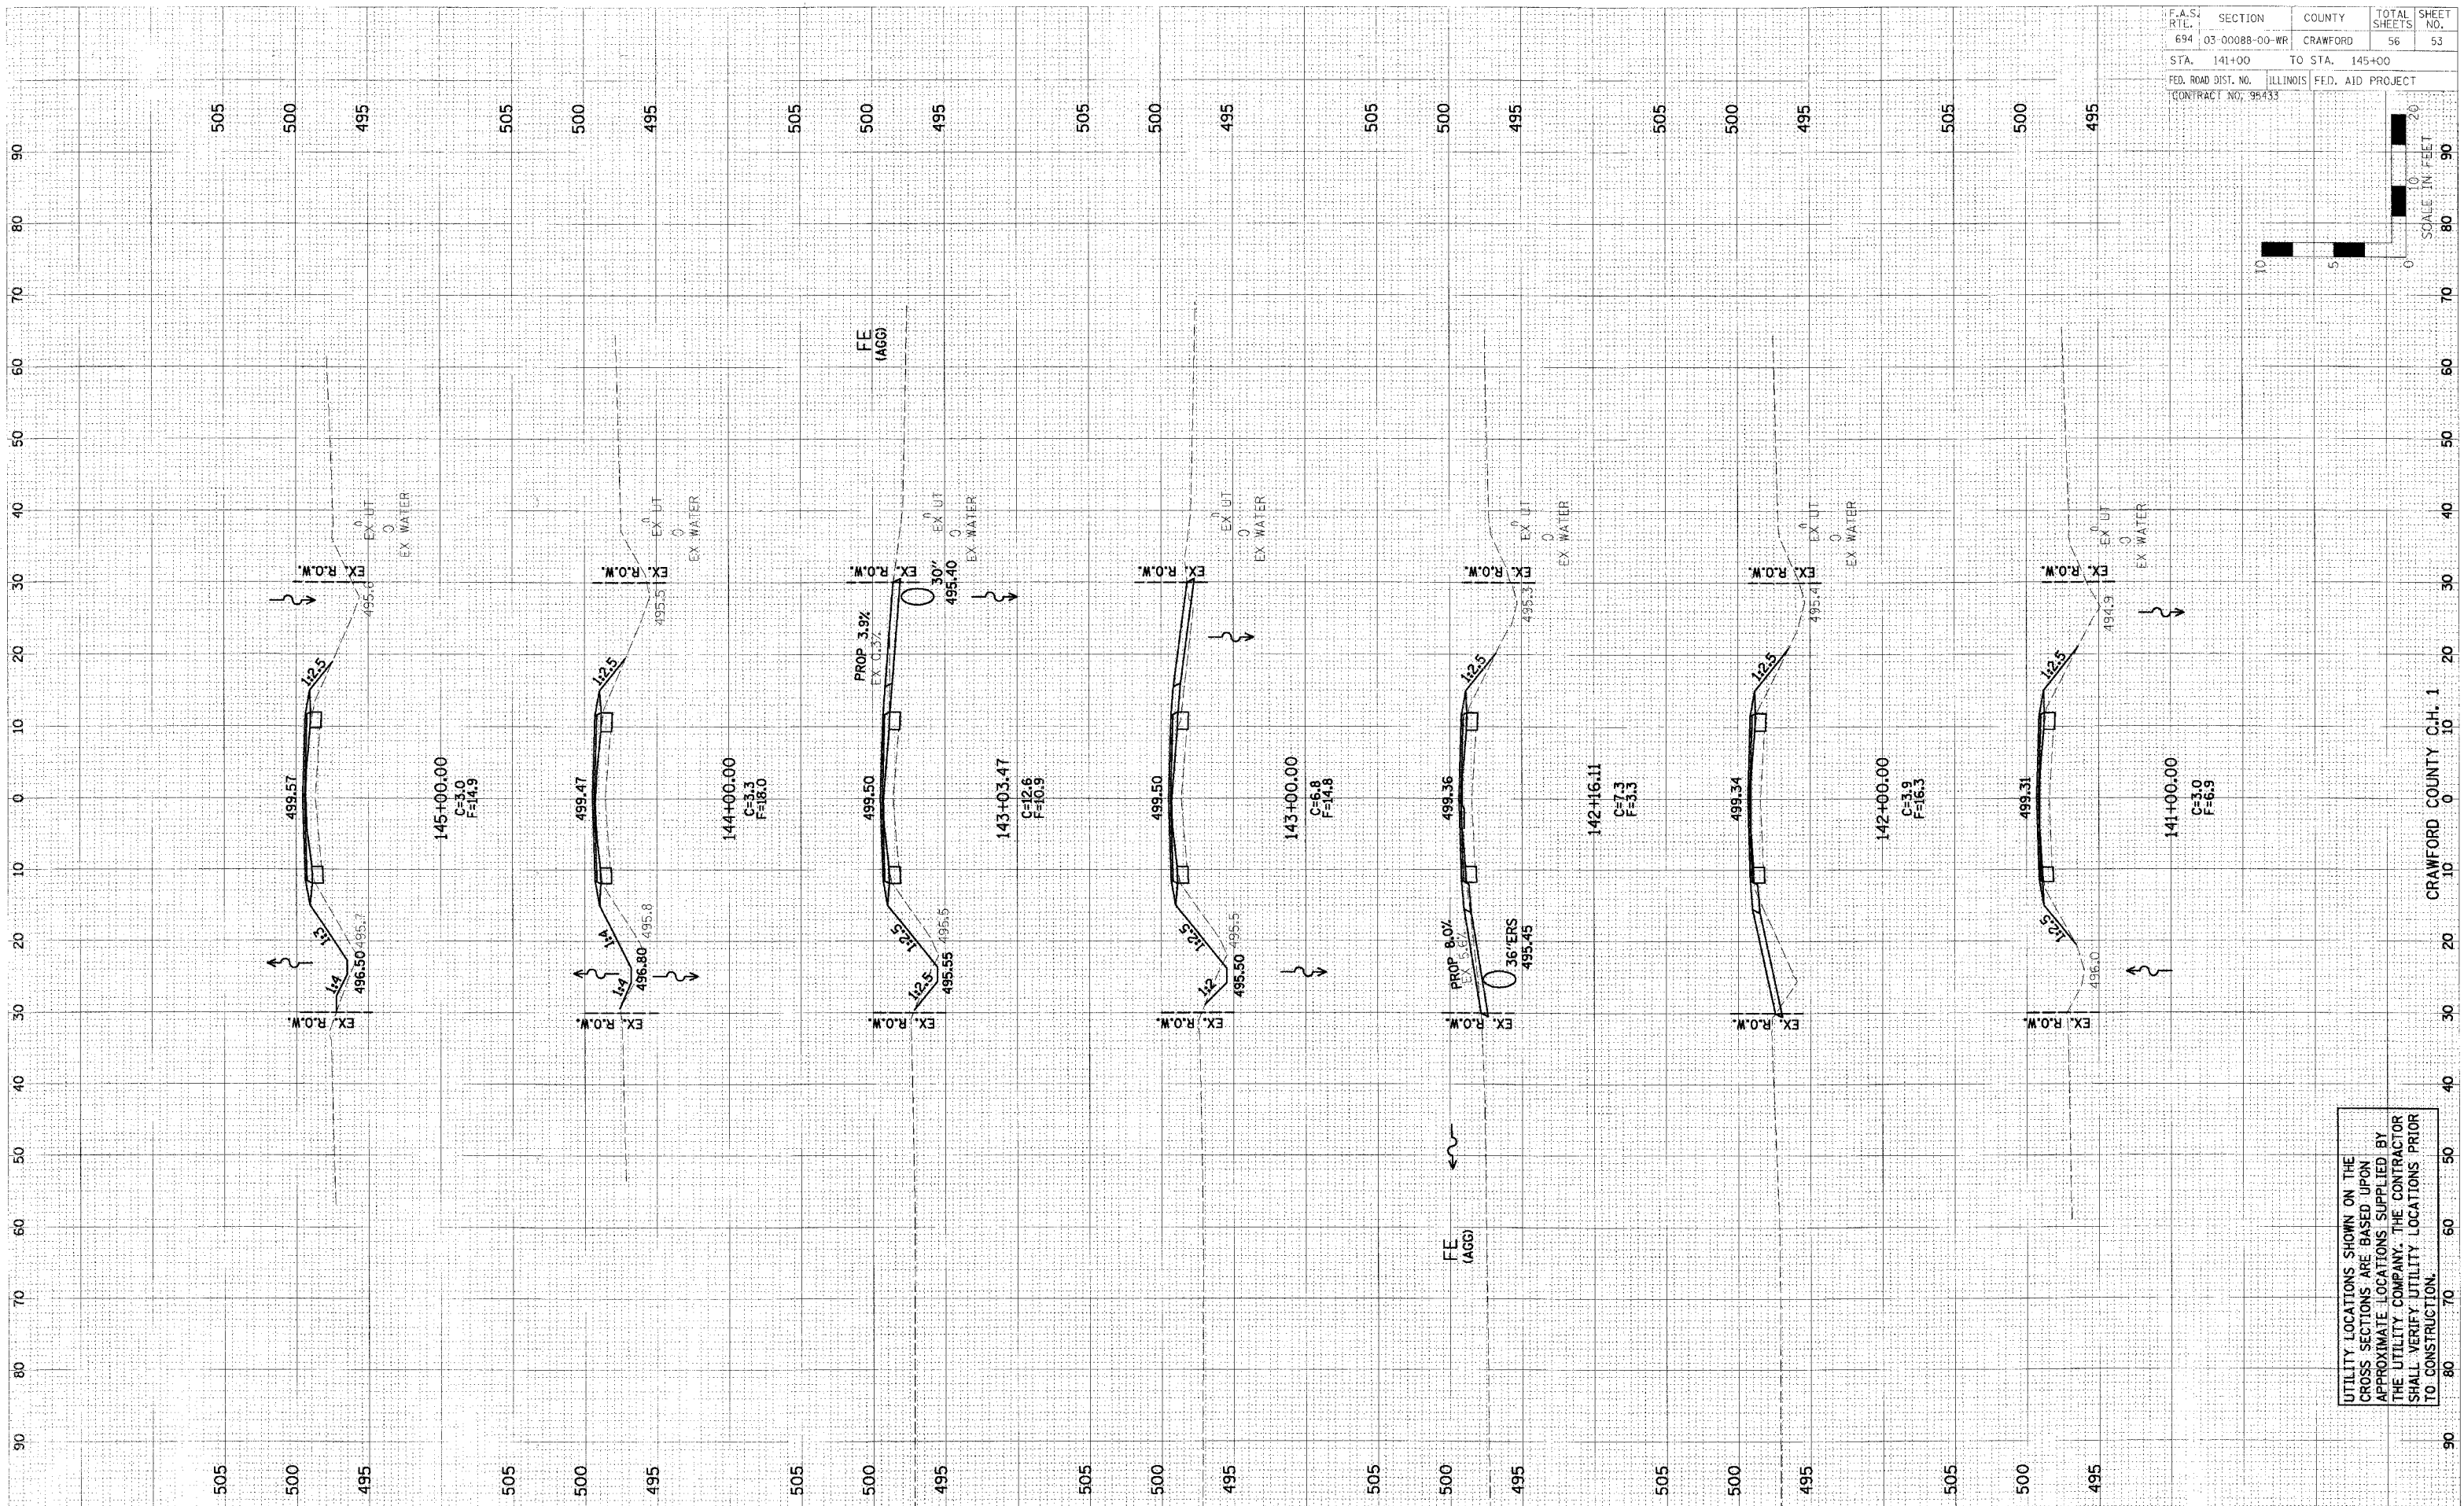


F.A.S. R.T.L.	SECTION	COUNTY	TOTAL SHEETS	SHEET NO.
694	03-00088-00-WR	CRAWFORD	56	53
STA. 141+00	TO STA. 145+00			
FED. ROAD DIST. NO.	ILLINOIS	FED. AID PROJECT		
TECONTRACT NO. 95433				

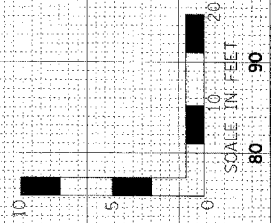

DATE	BY	CHKD	DATE
FINAL SURVEY	SURVEYED	PLOTTED	DATE
ROUTE BOOK	TRIP	TRIP	DATE
NO.	NO.	NO.	NO.

DATE	BY	CHKD	DATE
OPTIONAL SURVEY	SURVEYED	PLOTTED	DATE
ROUTE BOOK	TRIP	TRIP	DATE
NO.	NO.	NO.	NO.