



F.A. RTE.	SECTION	COUNTY	TOTAL SHEETS	SHEET NO.
332	31-1-2, 31B	SALINE	199	44
STA.		TO STA.		
FED. ROAD DIST. NO.		ILLINOIS FED. AID PROJECT		

NOTE: ALL ENTRANCE RADII ARE 15' UNLESS OTHERWISE NOTED.

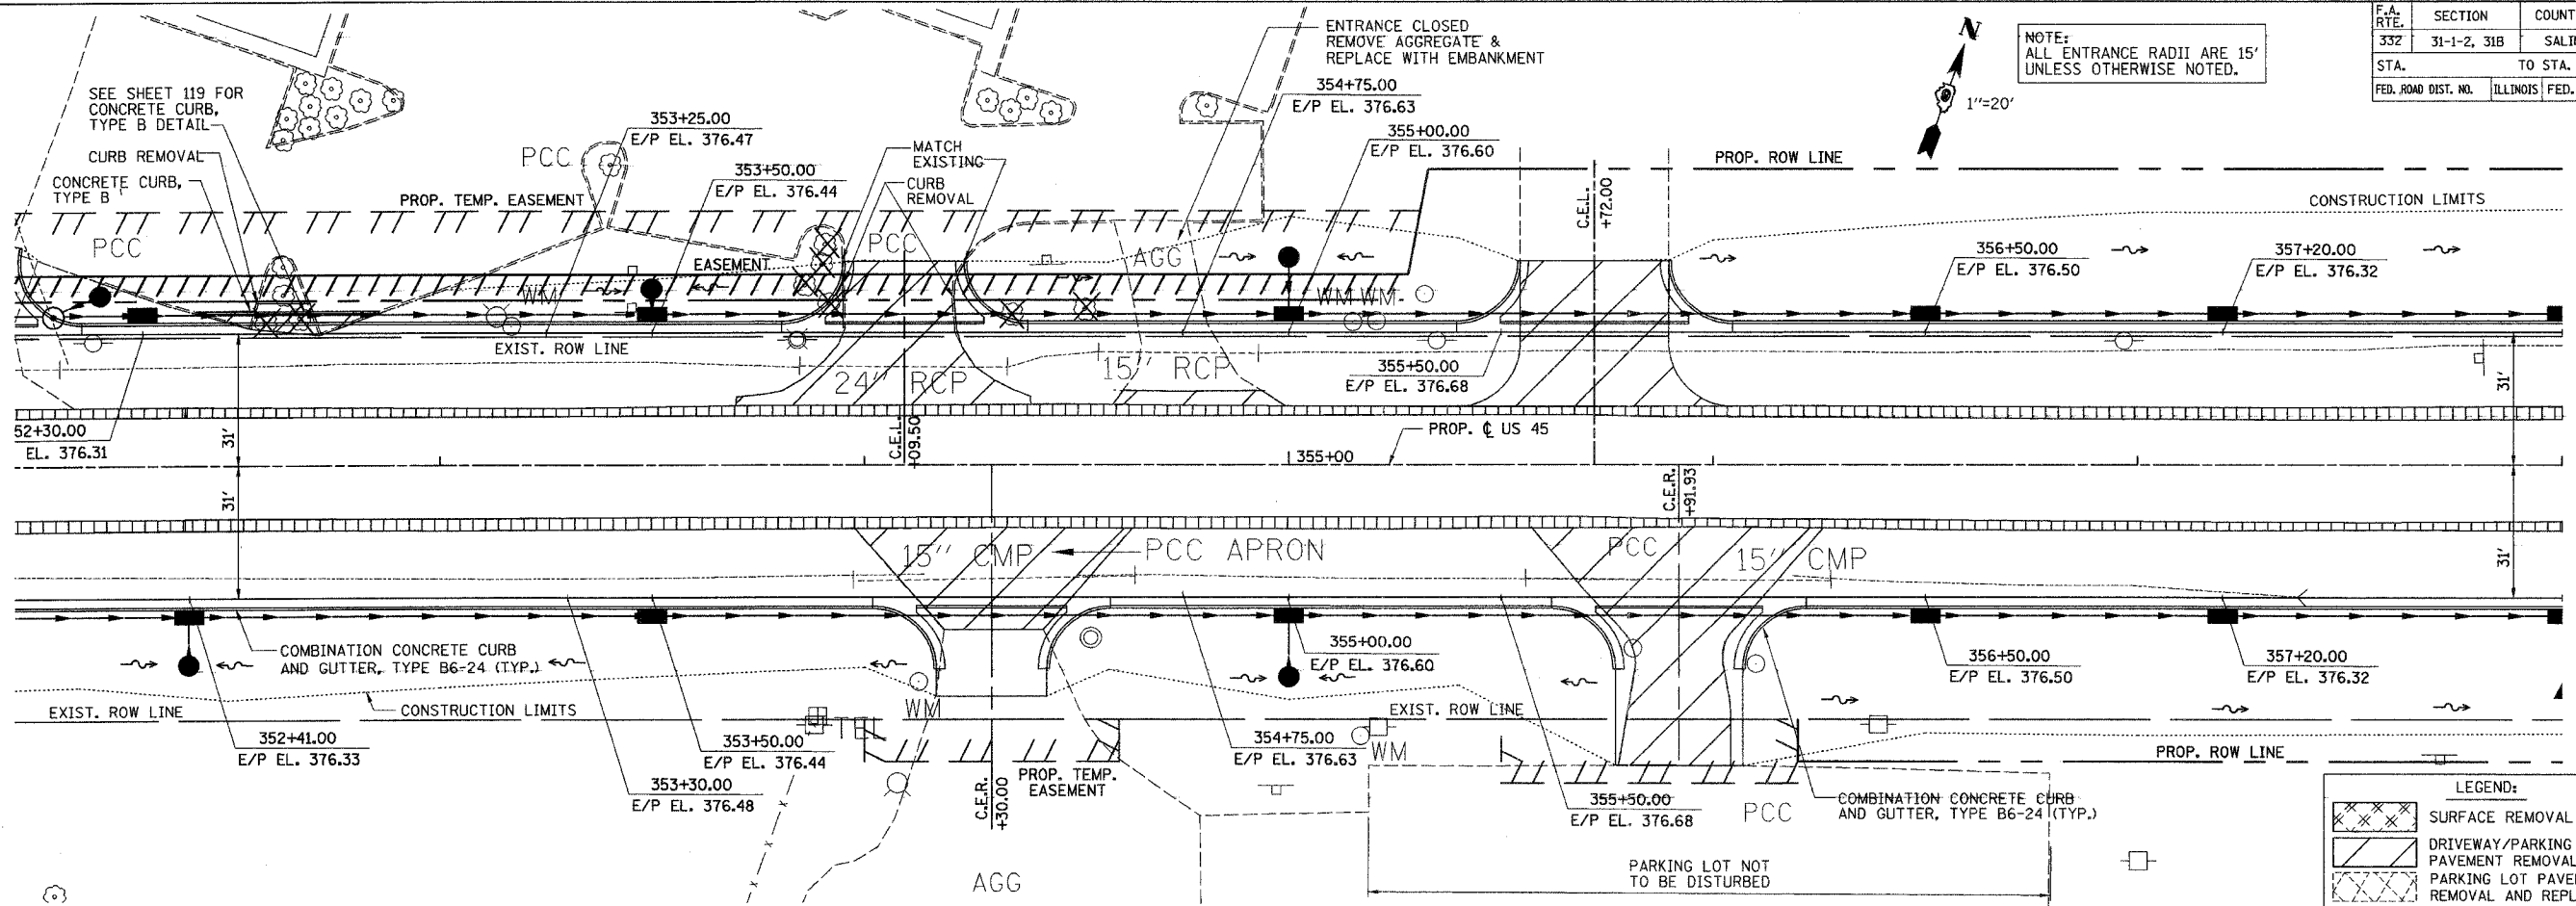

LEGEND:

	SURFACE REMOVAL
	DRIVEWAY/PARKING LOT PAVEMENT REMOVAL
	PARKING LOT PAVEMENT REMOVAL AND REPLACEMENT
	PAVEMENT REMOVAL
	PAVED SHOULDER REMOVAL

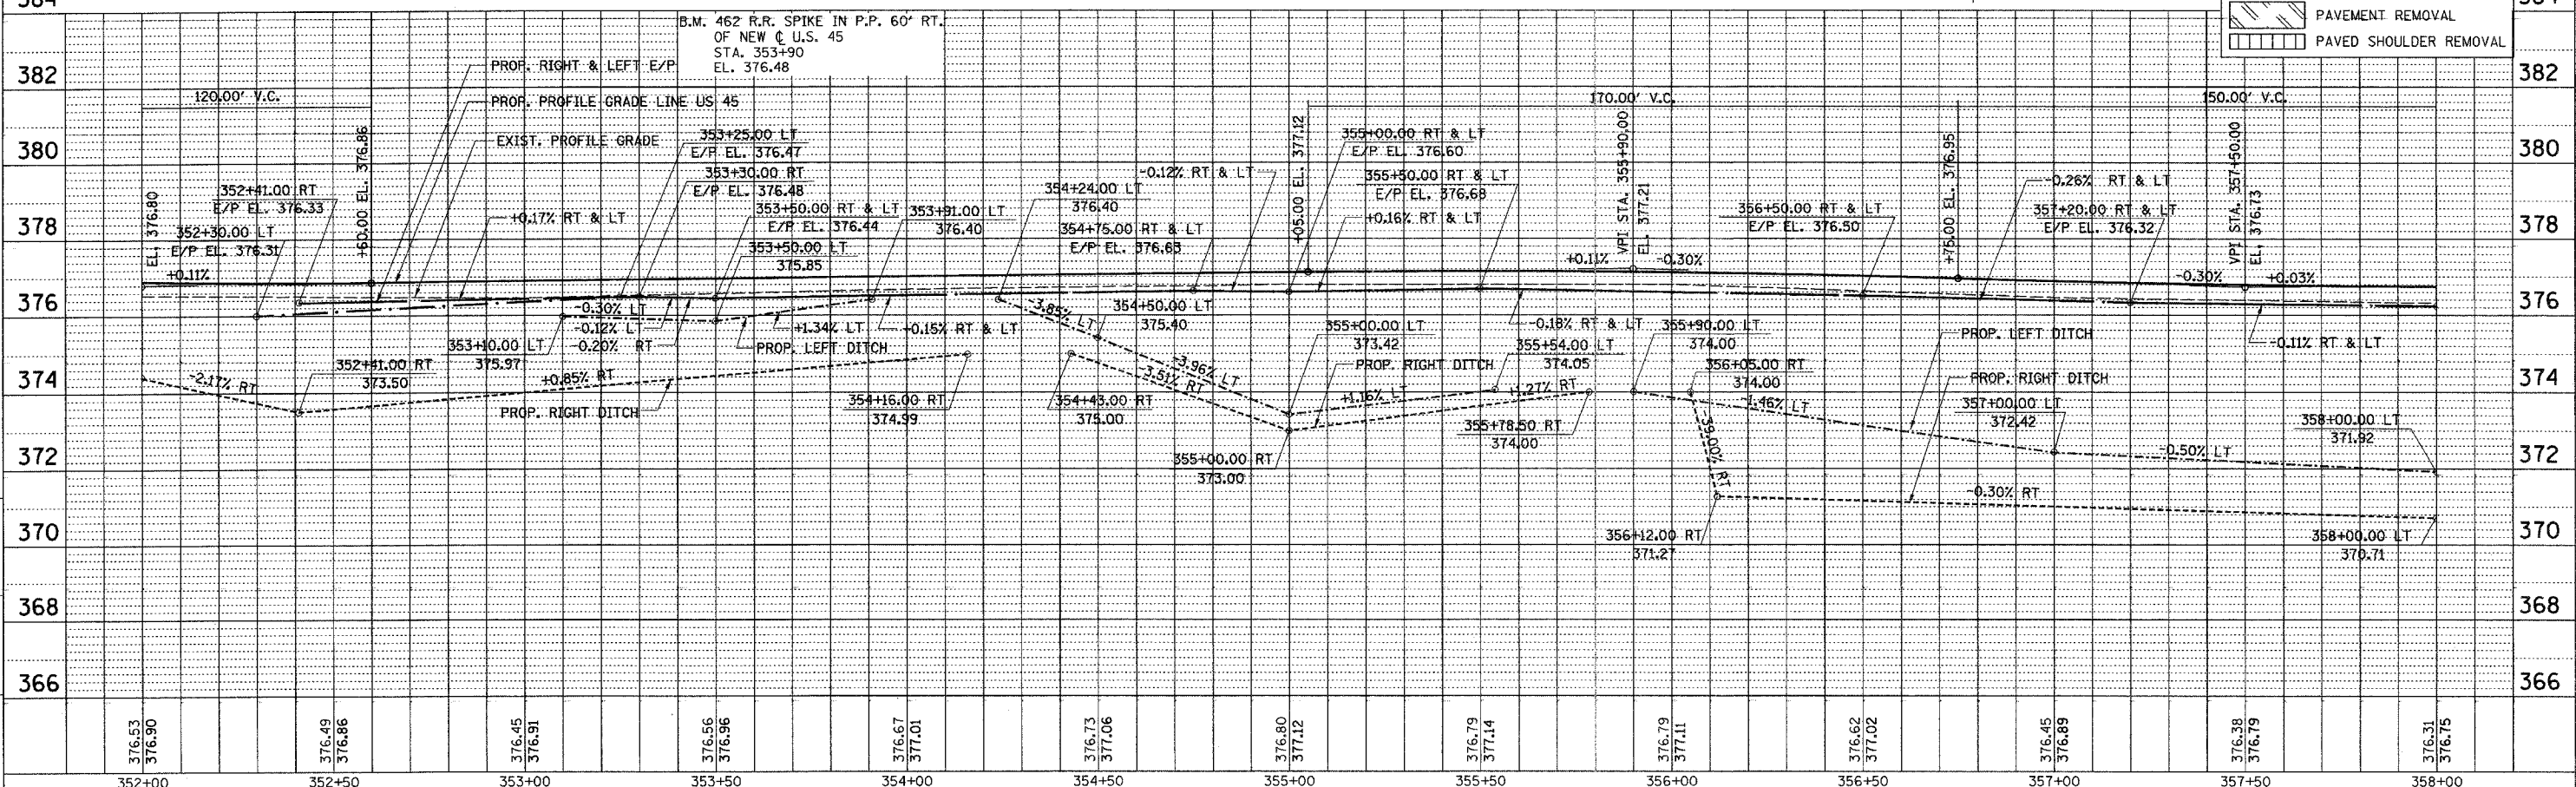

PLAN PROFILE - US 45 STA. 352+00 TO STA. 358+00

DATE: 12/1/00  
 BY: [Signature]  
 CHECKED: [Signature]  
 SURVEYED: [Signature]  
 PLAN: [Signature]  
 NOTE: [Signature]



