



F.A. RTE.	SECTION	COUNTY	TOTAL SHEETS	SHEET NO.
332	31-1-2, 31B	SALINE	199	46
STA. 364+00		TO STA. 370+00		
FED. ROAD DIST. NO.		ILLINOIS		FED. AID PROJECT

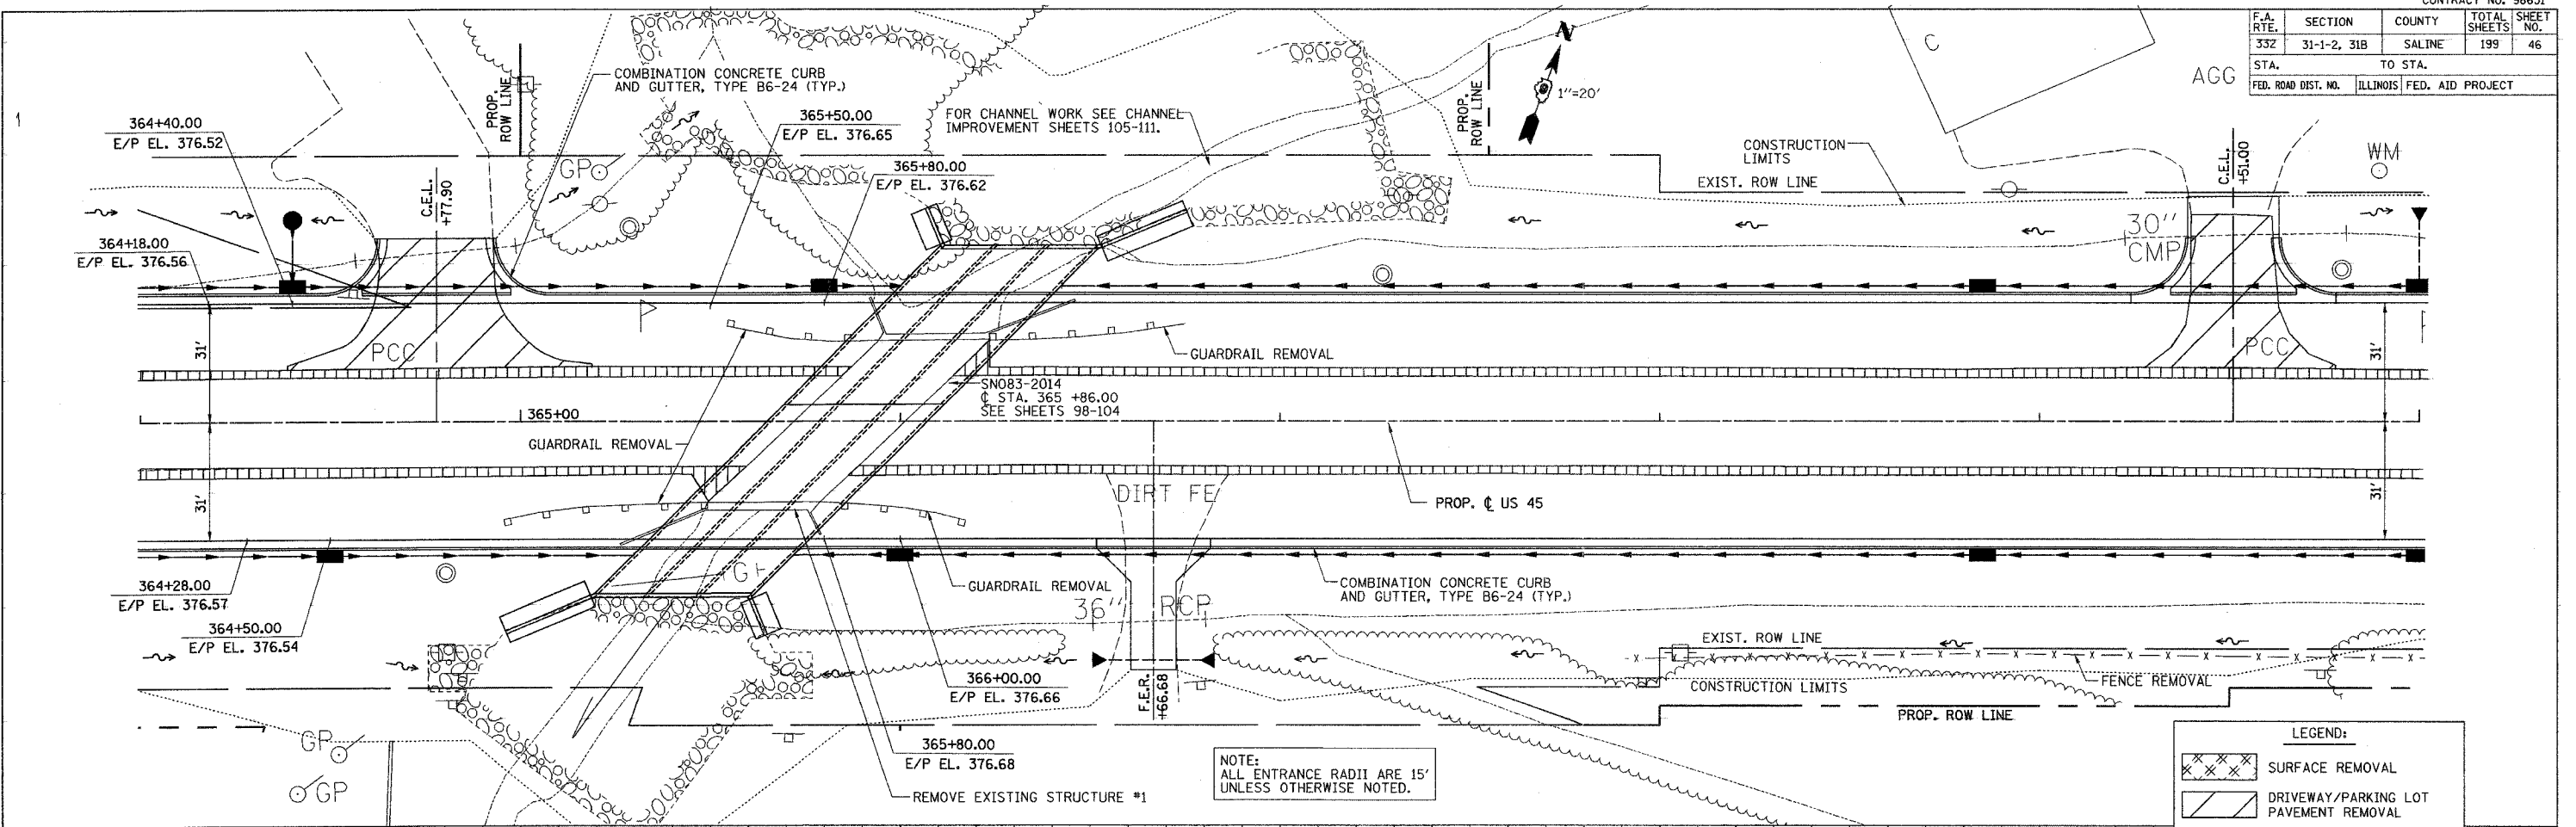

LEGEND:

	SURFACE REMOVAL
	DRIVEWAY/PARKING LOT PAVEMENT REMOVAL
	PAVEMENT REMOVAL
	PAVED SHOULDER REMOVAL

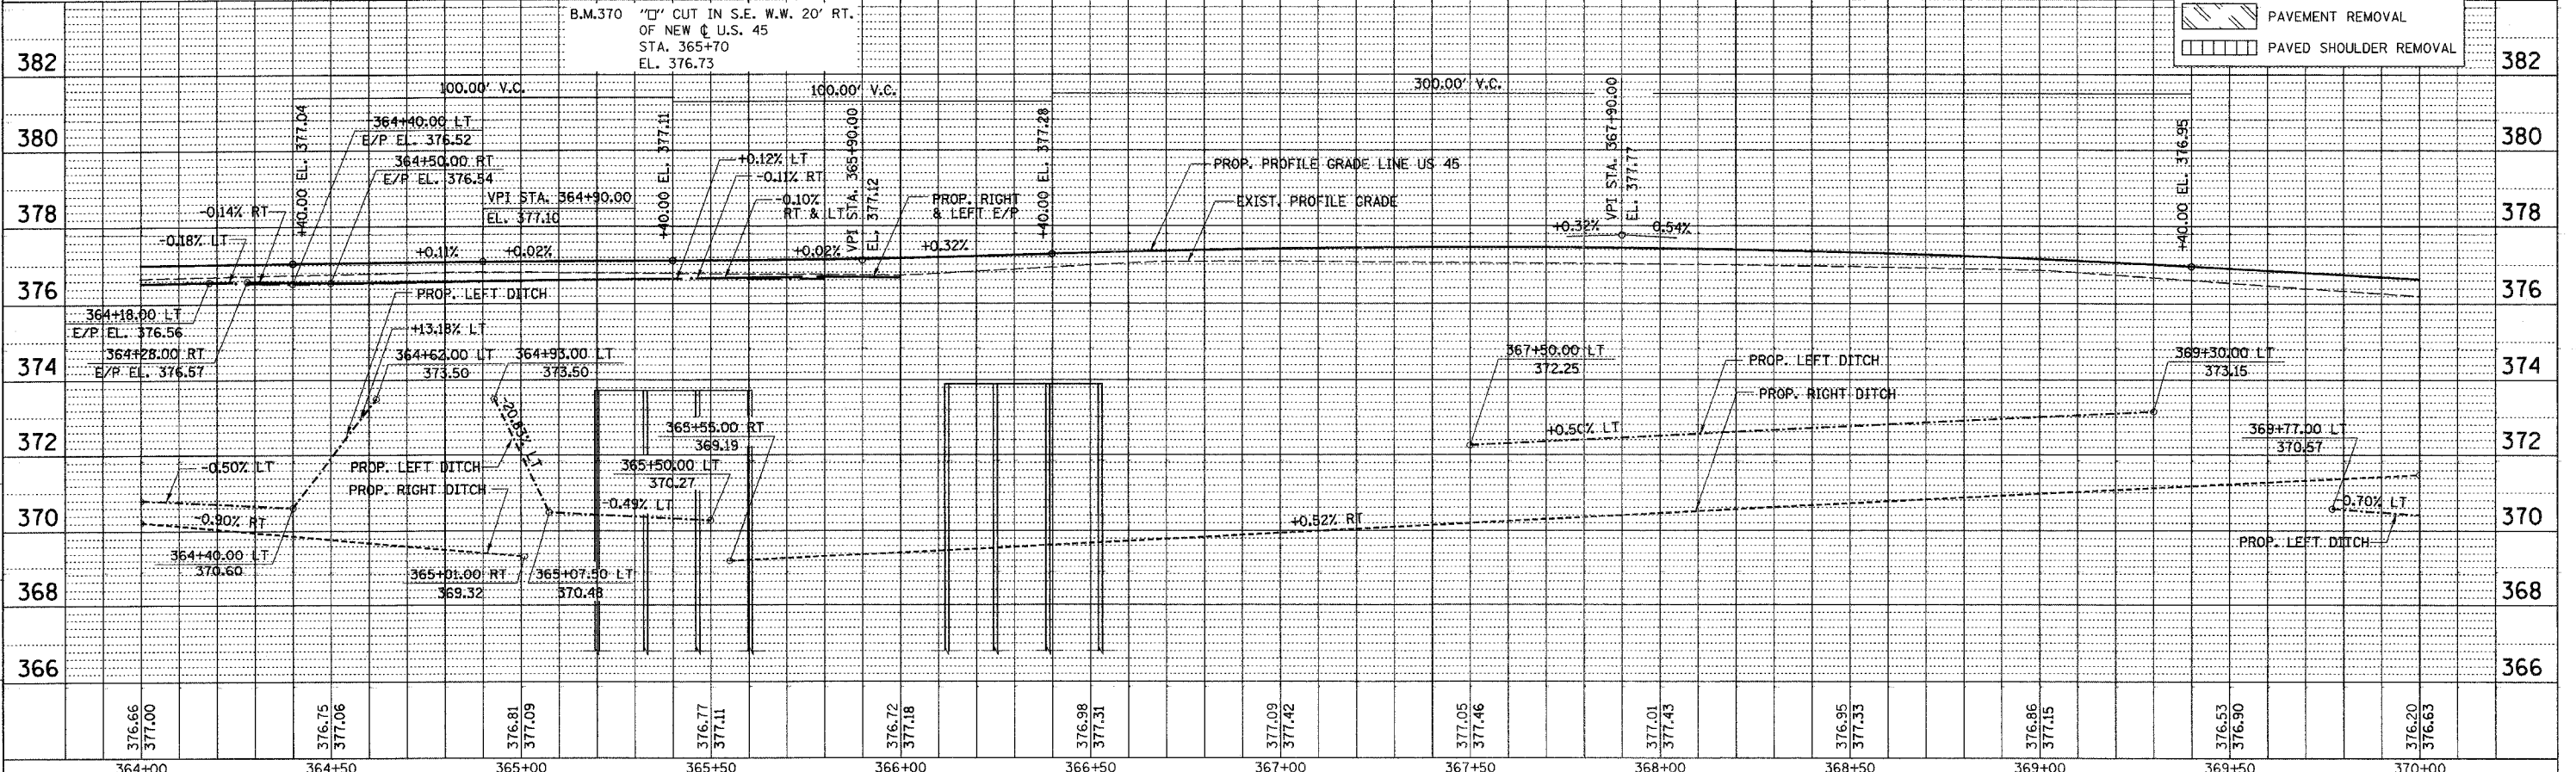

PLAN PROFILE - US 45 STA. 364+00 TO STA. 370+00

PLAN

DATE	BY	REVISION
7/10	DB	
7/10	DB	
7/10	DB	


PLAN & PROFILE CHECKED BY: DB  
 DRAINAGE CHECKED BY: JS  
 DRAWN BY: JS

PROFILE





