


F.A. RTE.	SECTION	COUNTY	TOTAL SHEETS	SHEET NO.
332	31-1-2, 31B	SALINE	199	47
STA.	TO STA.			
FED. ROAD DIST. NO.	ILLINOIS FED. AID PROJECT			

PLAN	DATE	BY	REVISION
SURVEYED	7/70		
PLOTTED	8/70		
NOTED	9/70		
NO. _____			

PROFILE	DATE	BY	REVISION
SURVEYED	7/70		
PLOTTED	8/70		
NOTED	9/70		
NO. _____			



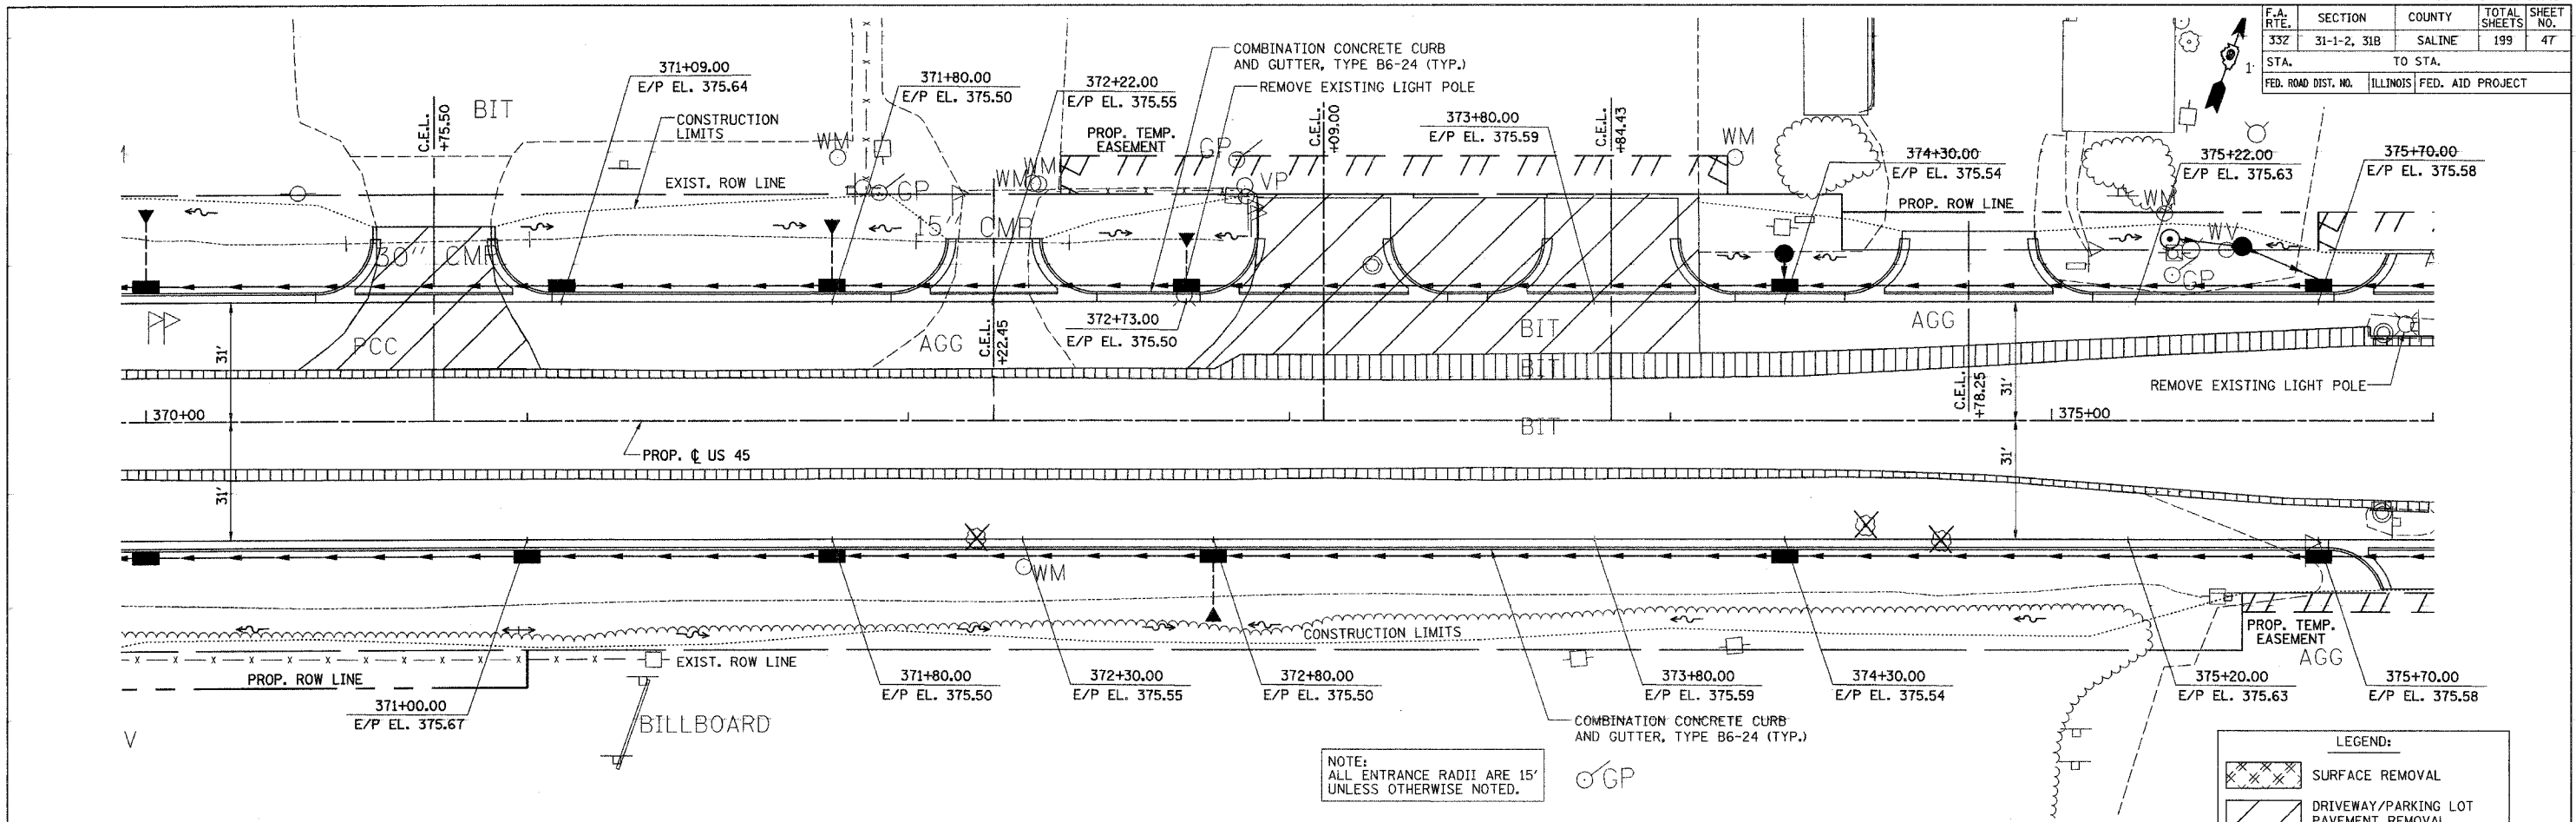

NOTE: ALL ENTRANCE RADII ARE 15' UNLESS OTHERWISE NOTED.

LEGEND:

	SURFACE REMOVAL
	DRIVEWAY/PARKING LOT PAVEMENT REMOVAL
	PAVEMENT REMOVAL
	PAVED SHOULDER REMOVAL

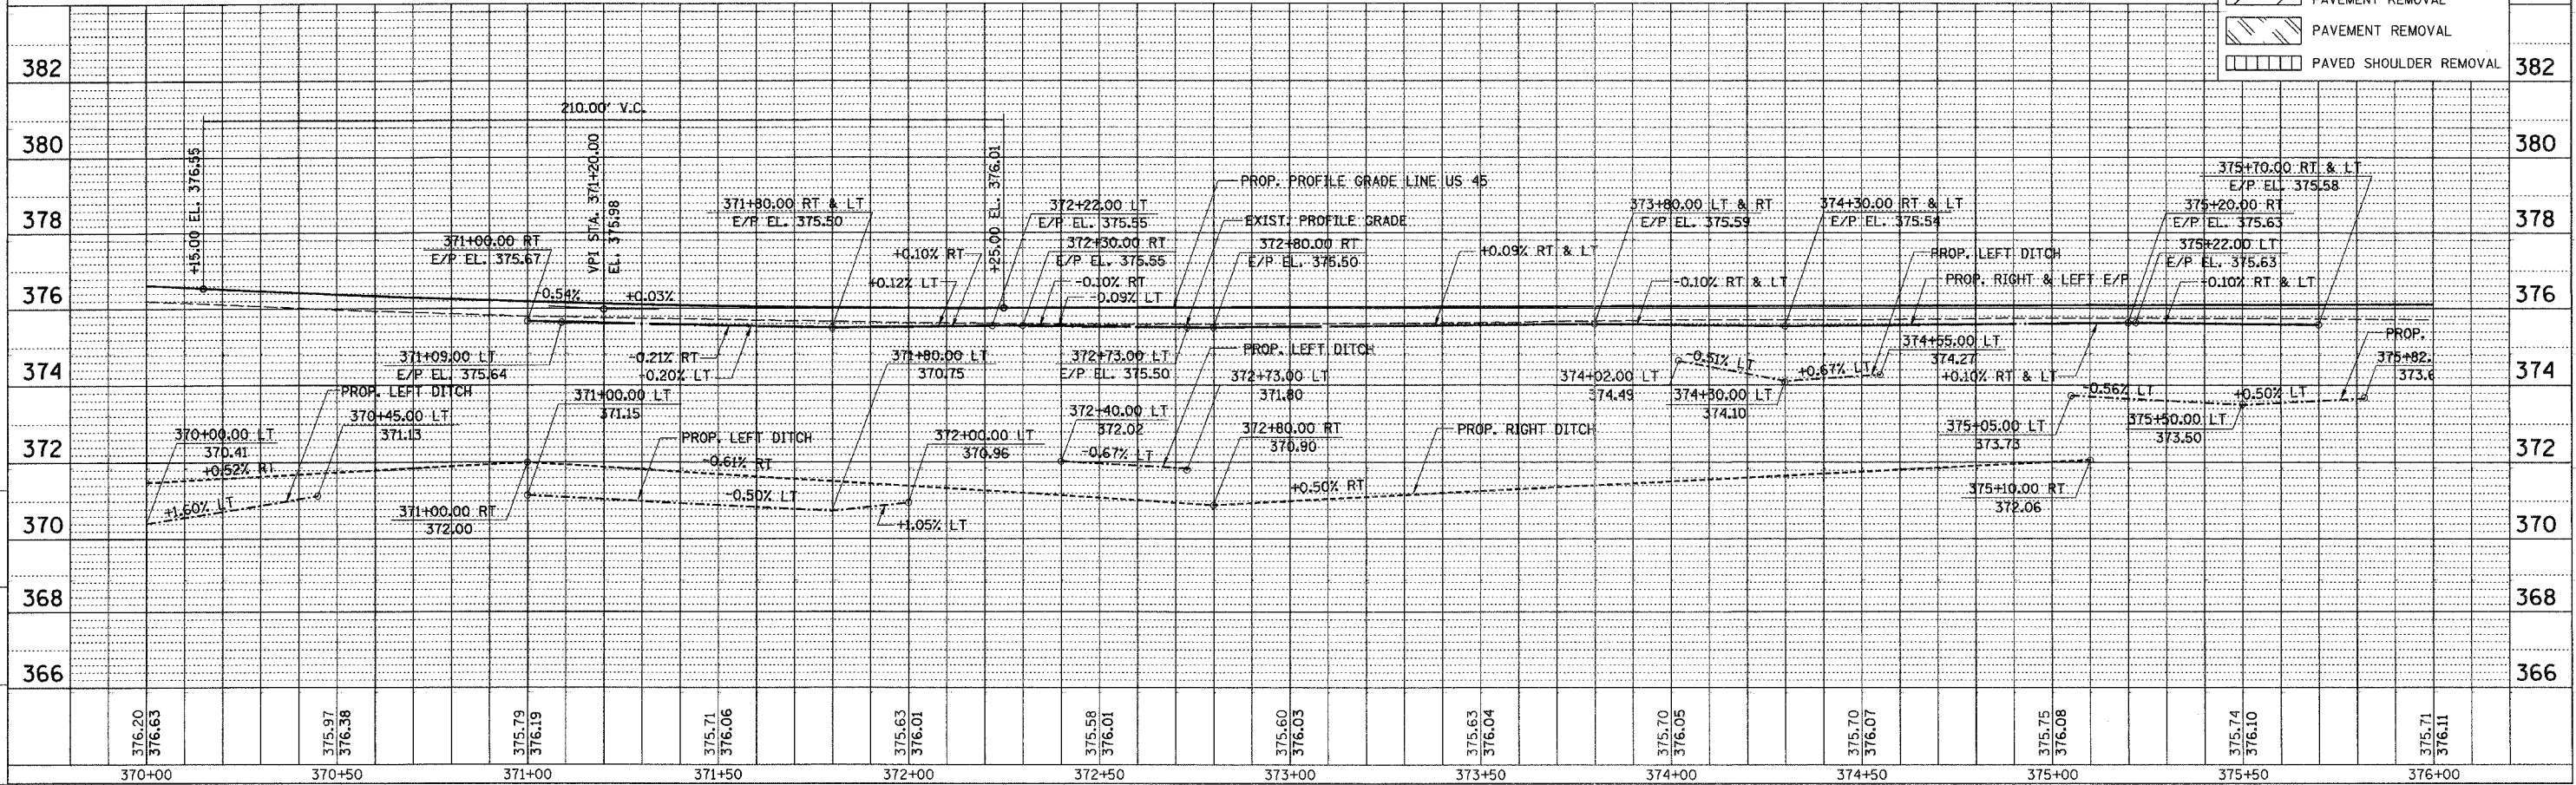

PLAN PROFILE - US 45 STA. 370+00 TO STA. 376+00