


F.A. RTE.	SECTION	COUNTY	TOTAL SHEETS	SHEET NO.
332	312-2, 31B	SALINE	199	52
STA. TO STA.		ILLINOIS FED. AID PROJECT		
FED. ROAD DIST. NO.				

LEGEND:

- SURFACE REMOVAL
- DRIVEWAY/PARKING LOT PAVEMENT REMOVAL
- ISLAND REMOVAL
- PAVEMENT REMOVAL
- PAVED SHOULDER REMOVAL

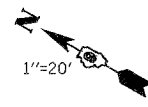

PLAN










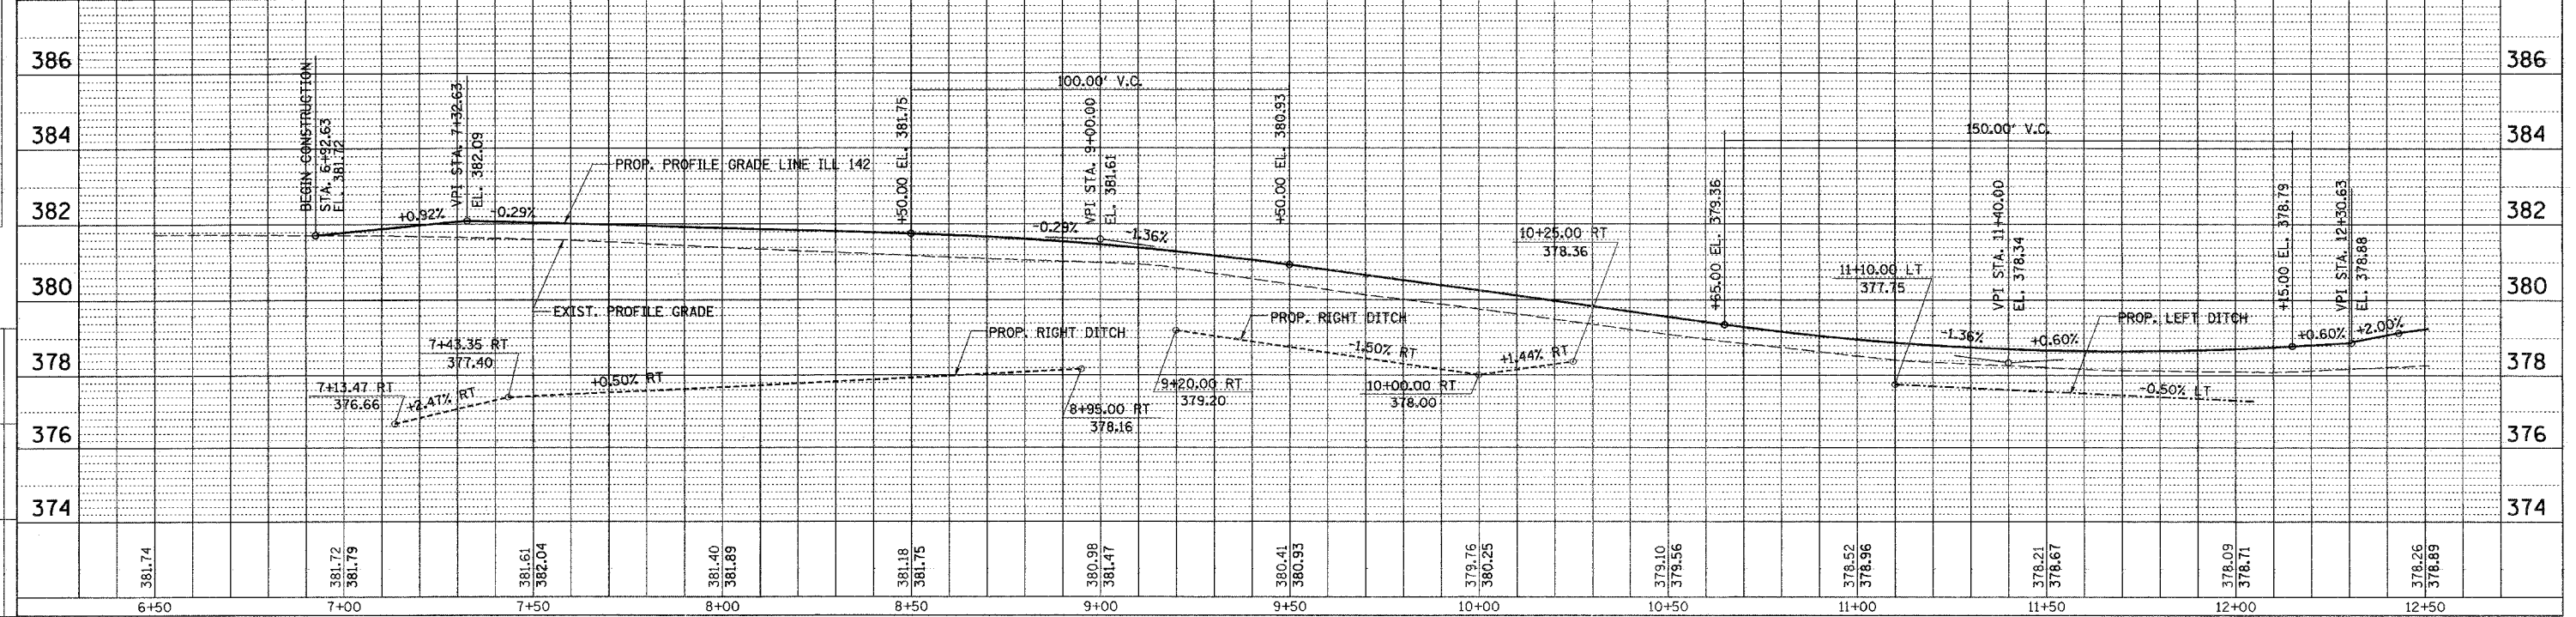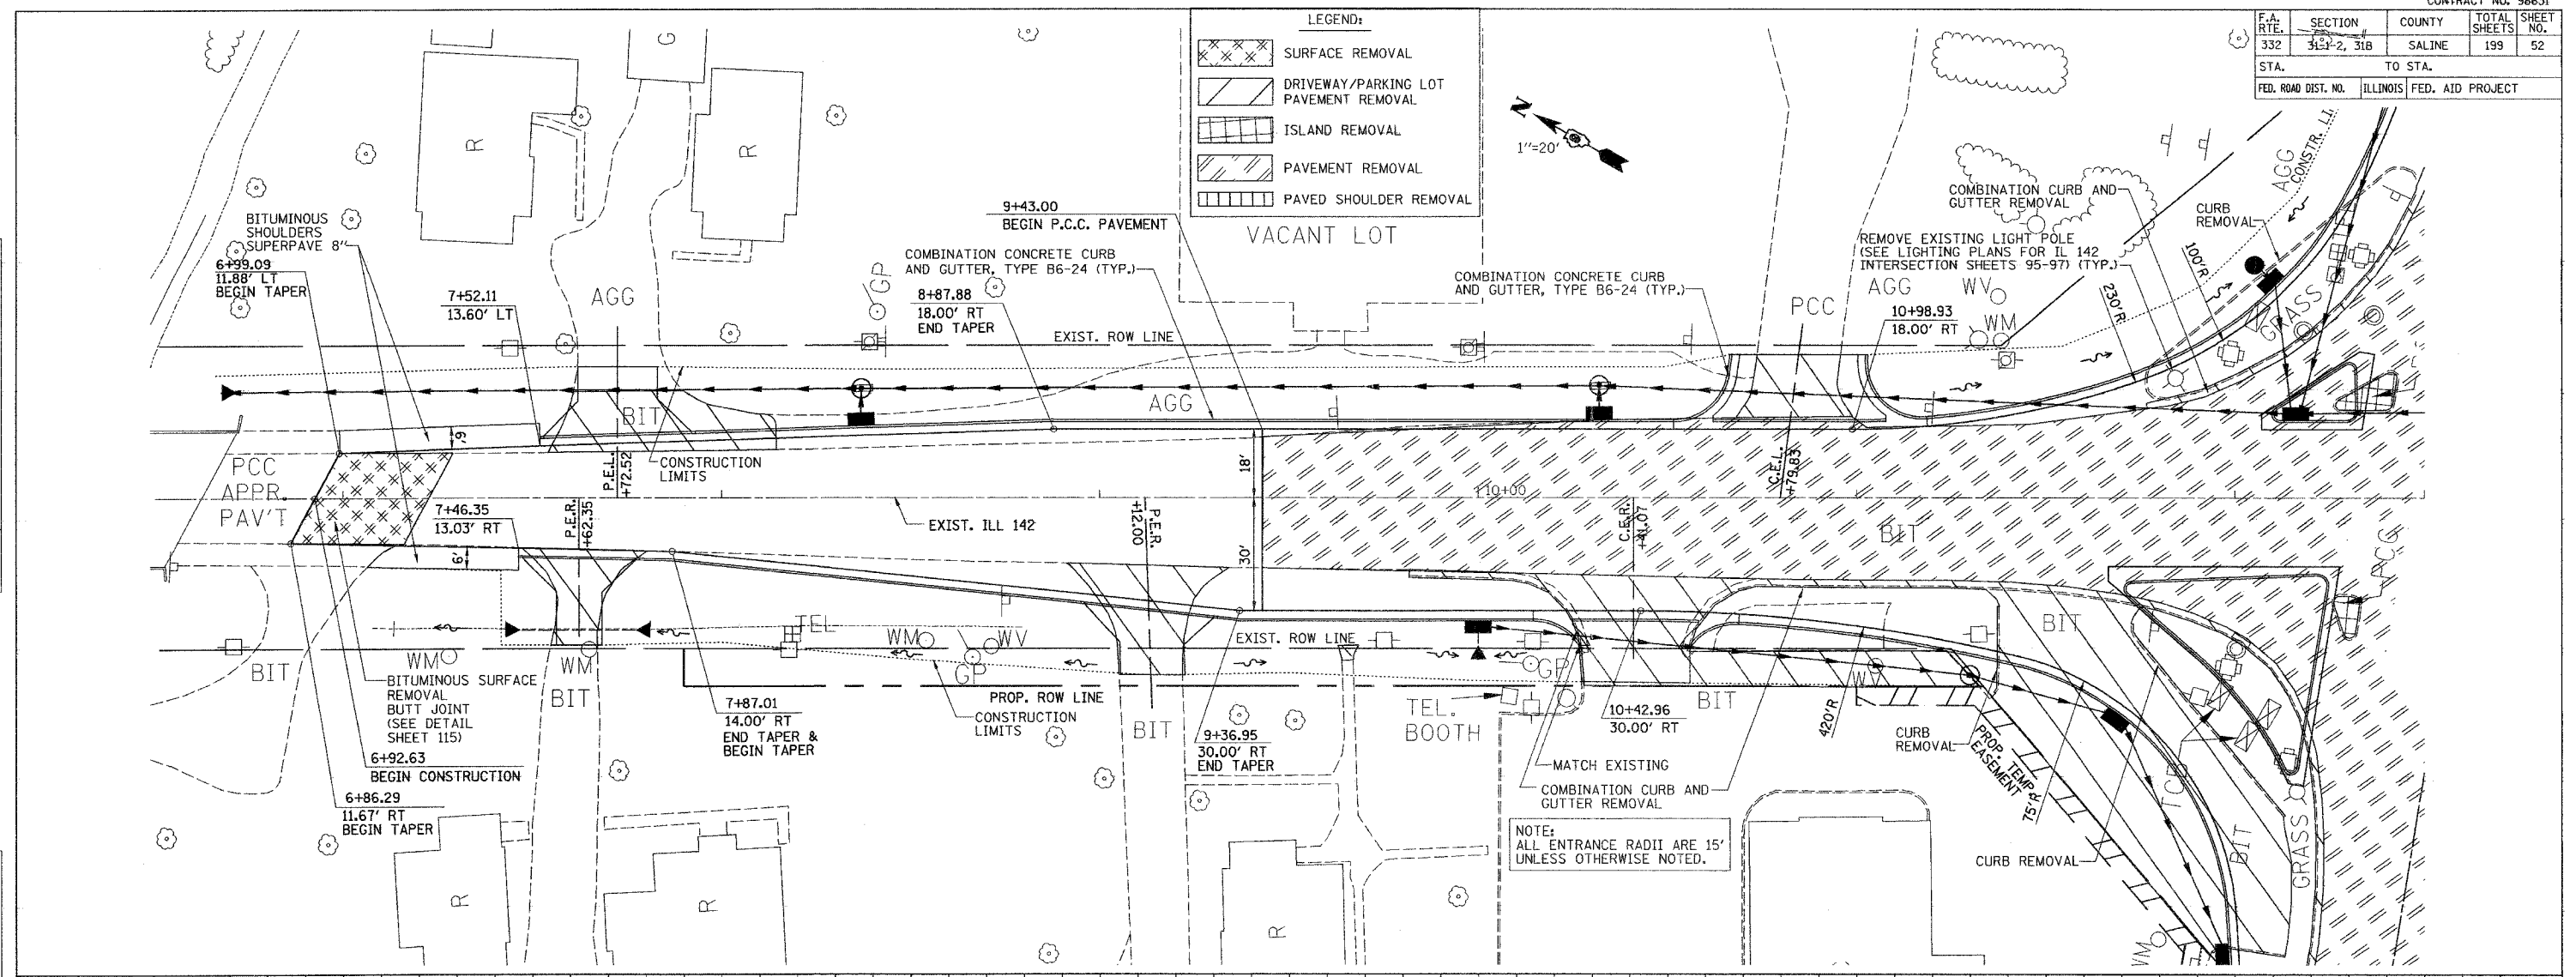

PLAN PROFILE - ILL. RTE 142 STA. 6+50 TO STA. 12+50