
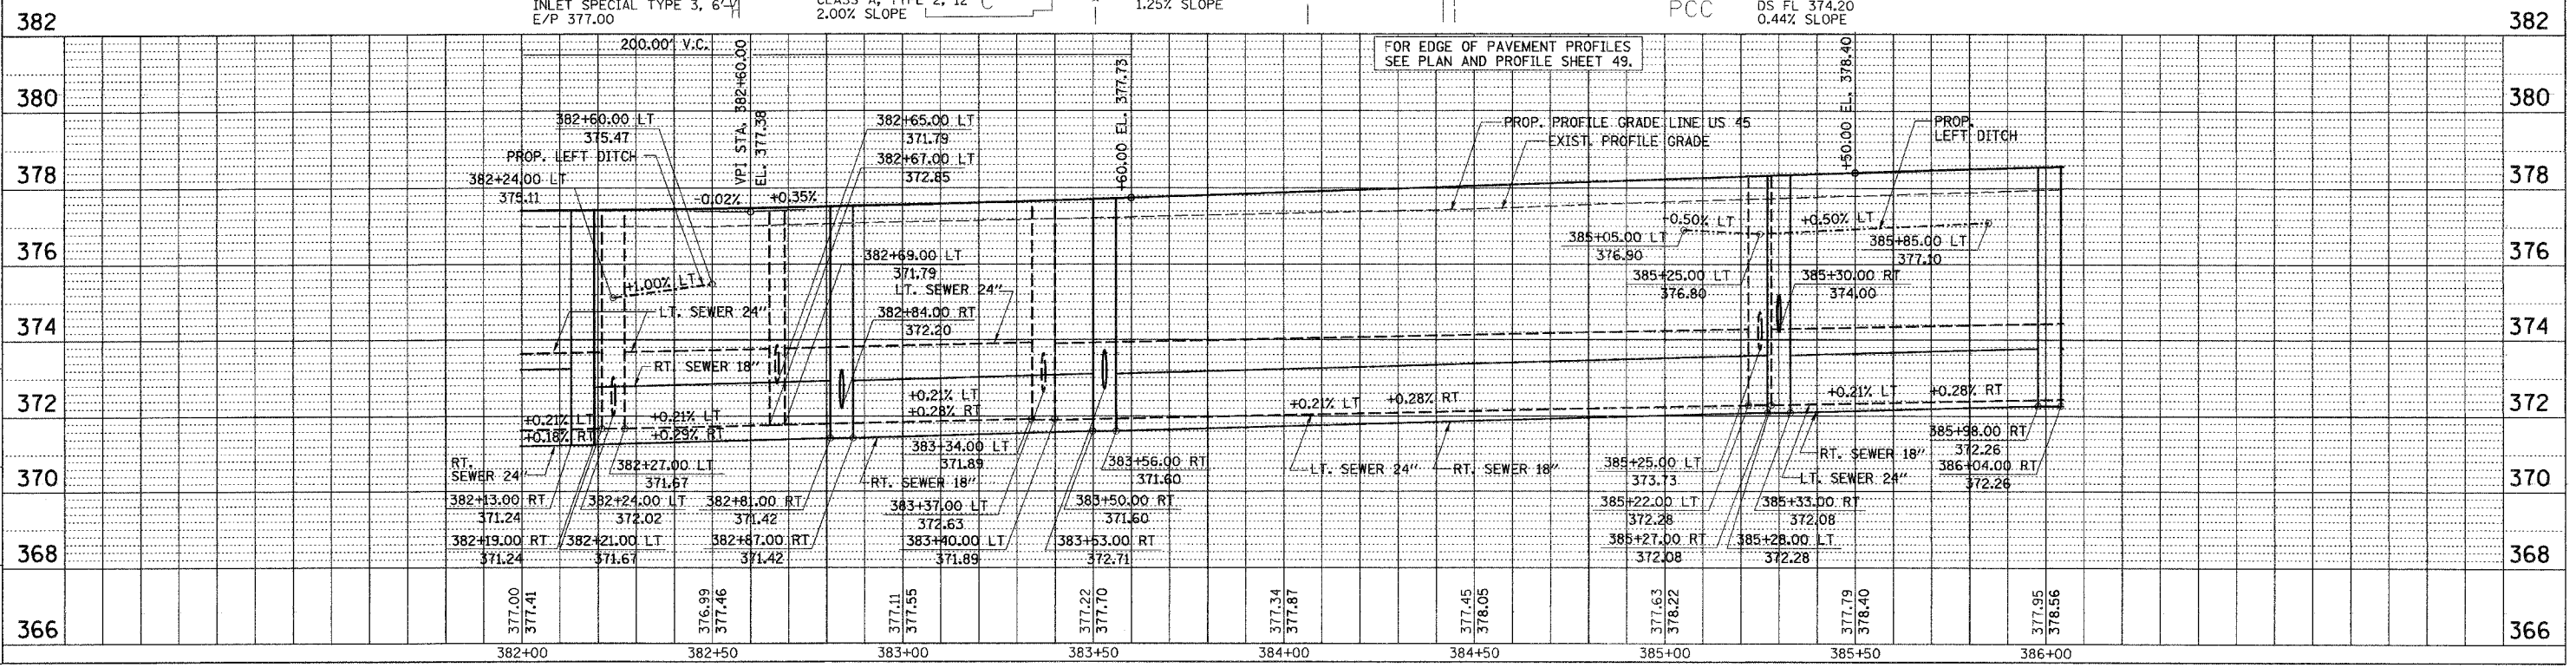


F.A. RTE.	SECTION	COUNTY	TOTAL SHEETS	SHEET NO.
332	31-1-2, 31B	SALINE	199	62
STA.		TO STA.		
FED. ROAD DIST. NO.		ILLINOIS FED. AID PROJECT		

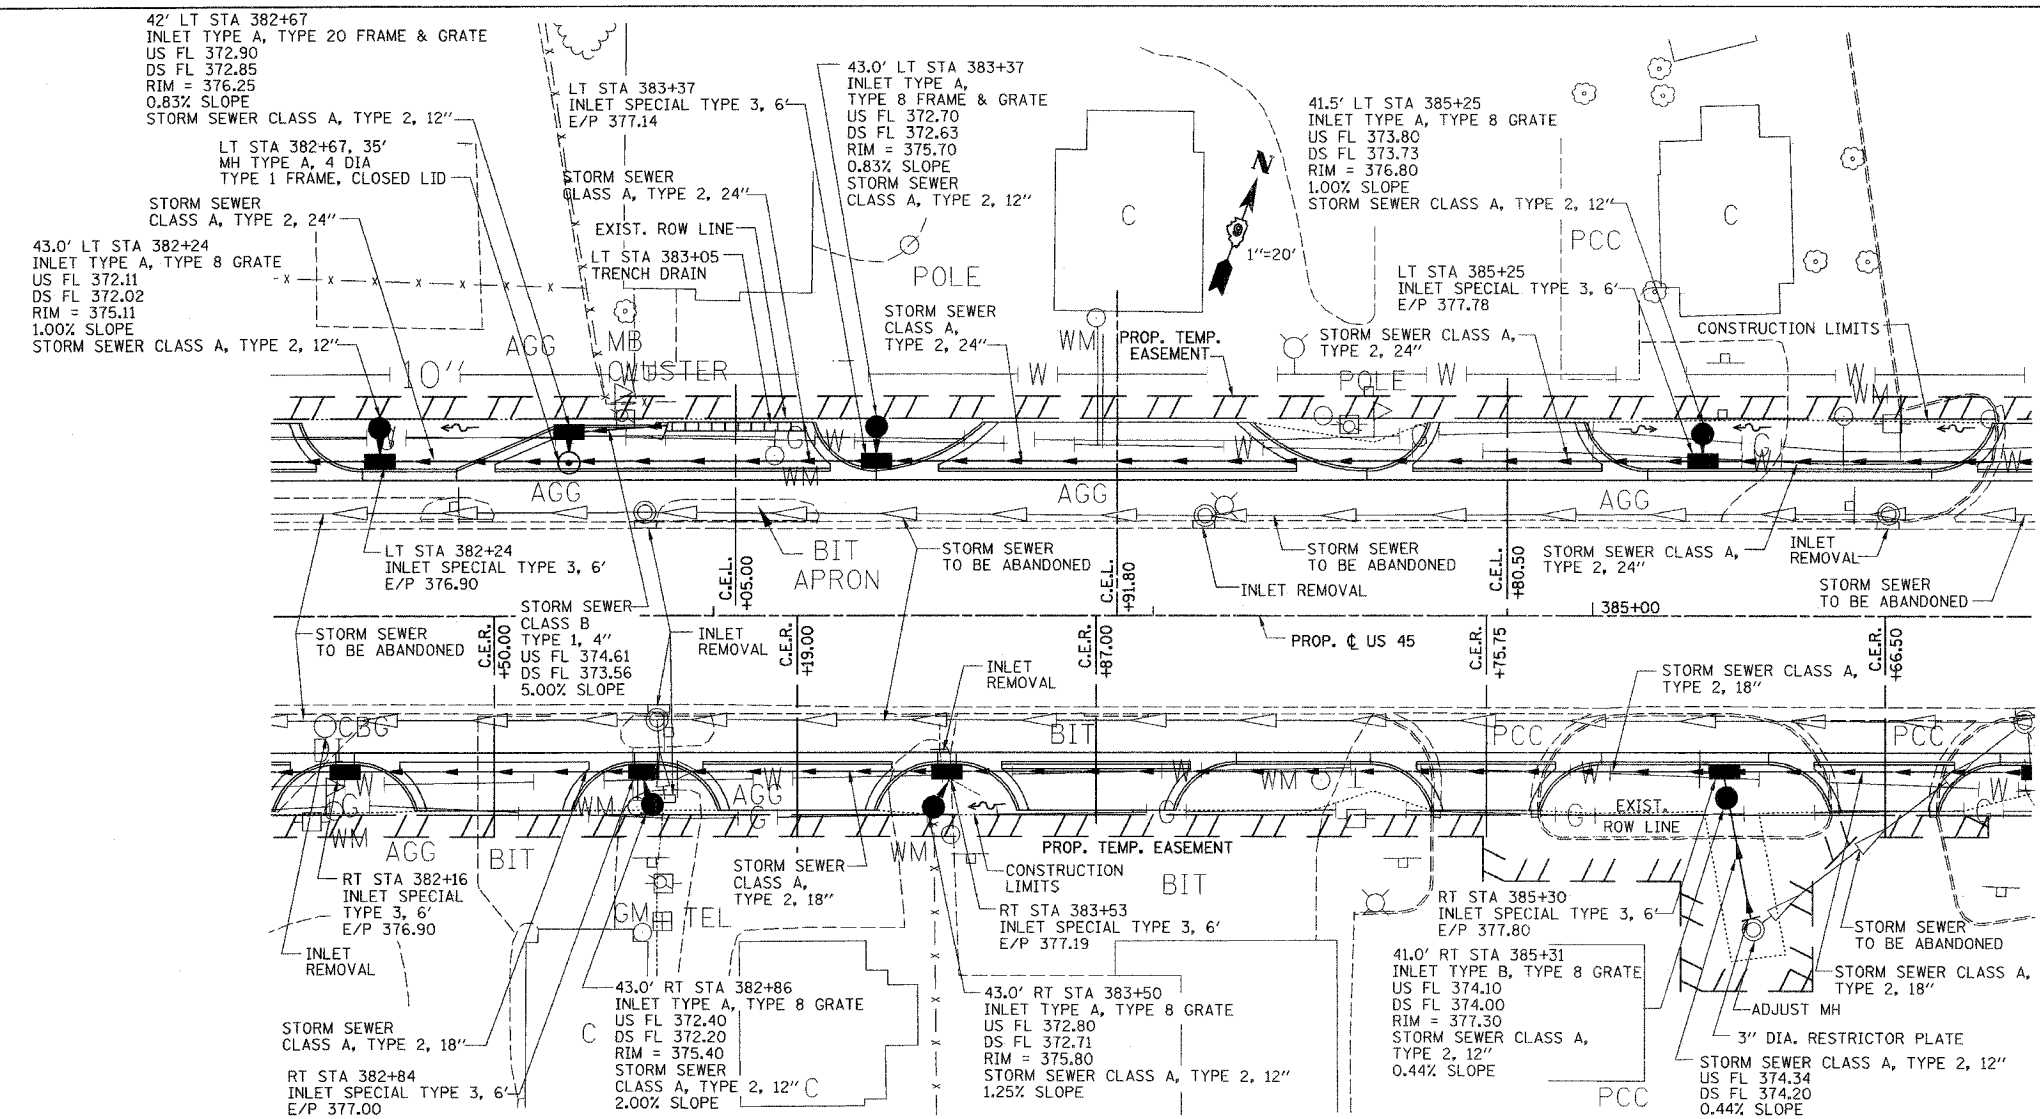

DRAINAGE AND UTILITIES PLAN PROFILE - STA. 382+00 TO STA. 386+00

CHECKED BY: M.L.  
 DRAWN BY: J.S.

