
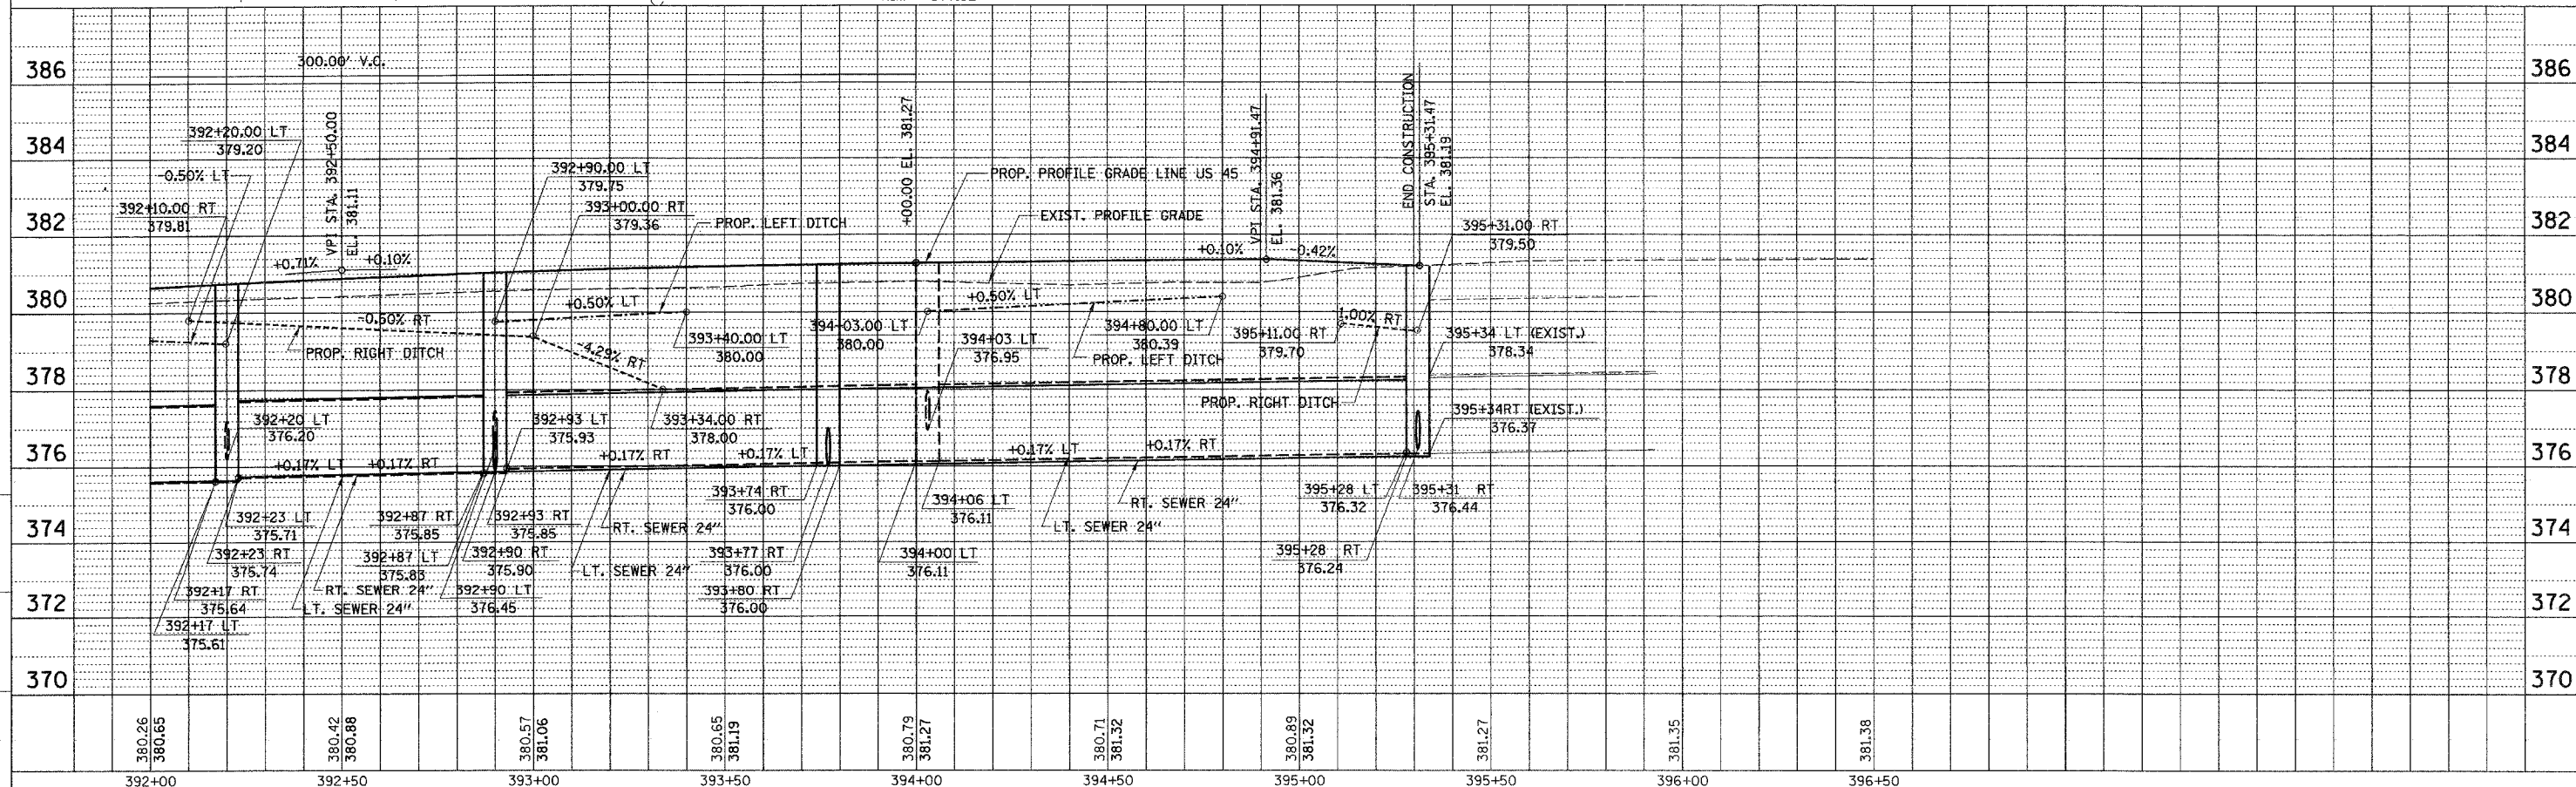


F.A. RTE.	SECTION	COUNTY	TOTAL SHEETS	SHEET NO.
332	31-1-2, 31B	SALINE	199	64
STA. TO STA.		FED. ROAD DIST. NO. ILLINOIS FED. AID PROJECT		

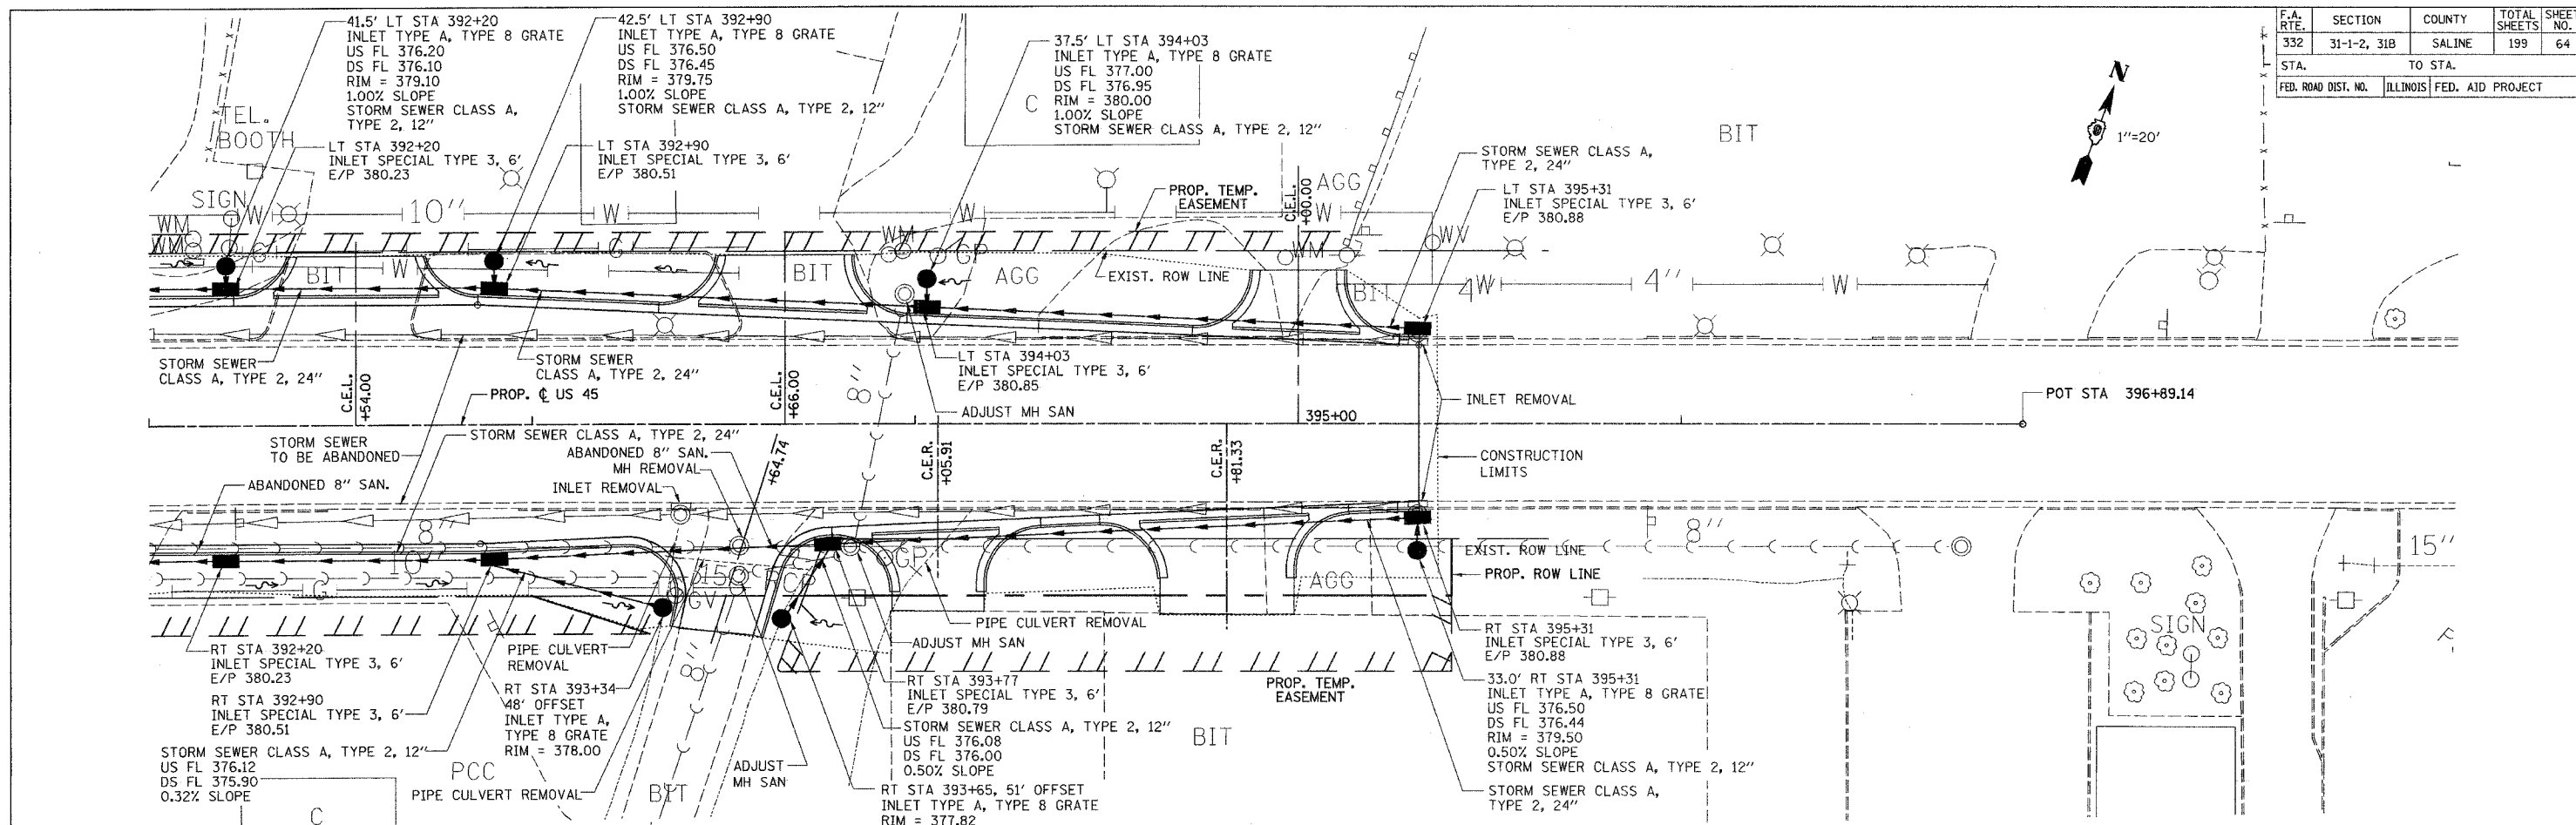

DRAINAGE AND UTILITIES PLAN PROFILE - STA. 392+00 TO STA. 396+89.14

