
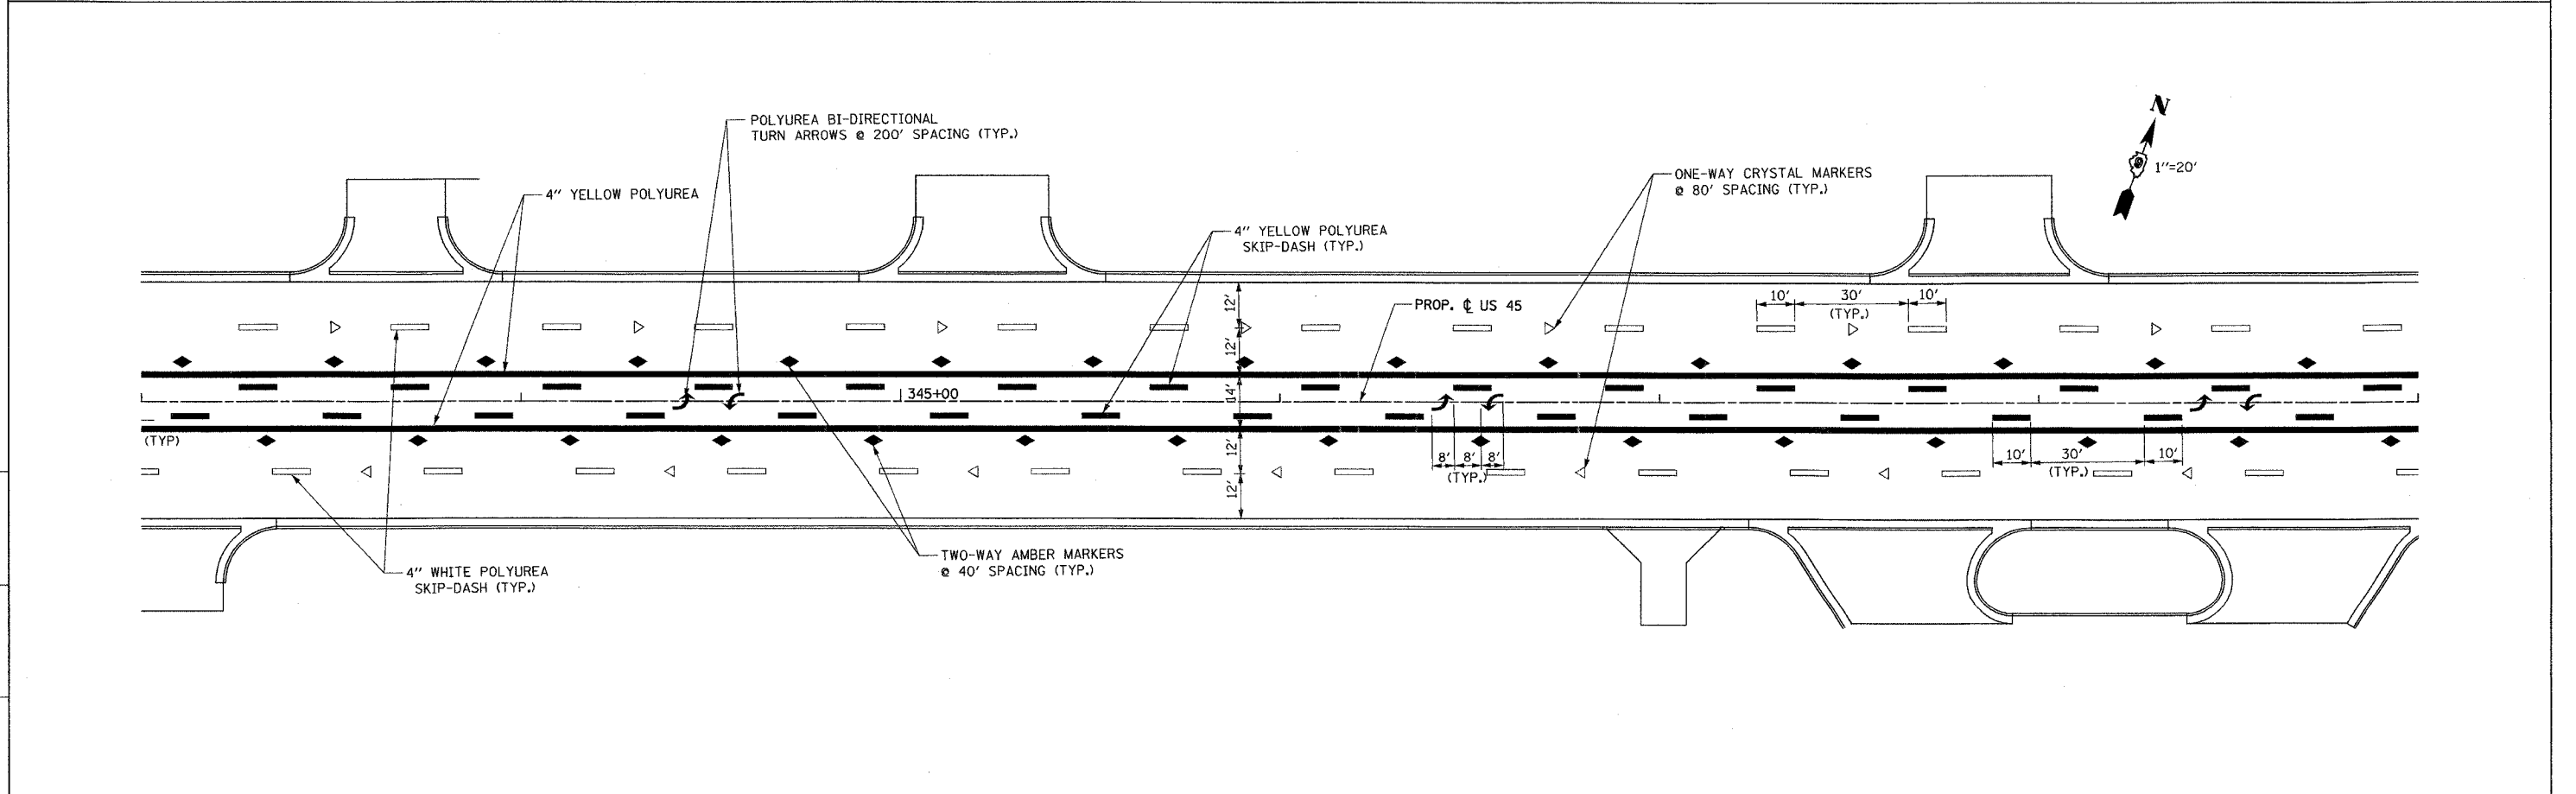


F.A.P. RTE.	SECTION	COUNTY	TOTAL SHEETS	SHEET NO.
332	31-1-2, 31B	SALINE	199	86
STA.		TO STA.		
FED. ROAD DIST. NO.		ILLINOIS FED. AID PROJECT		

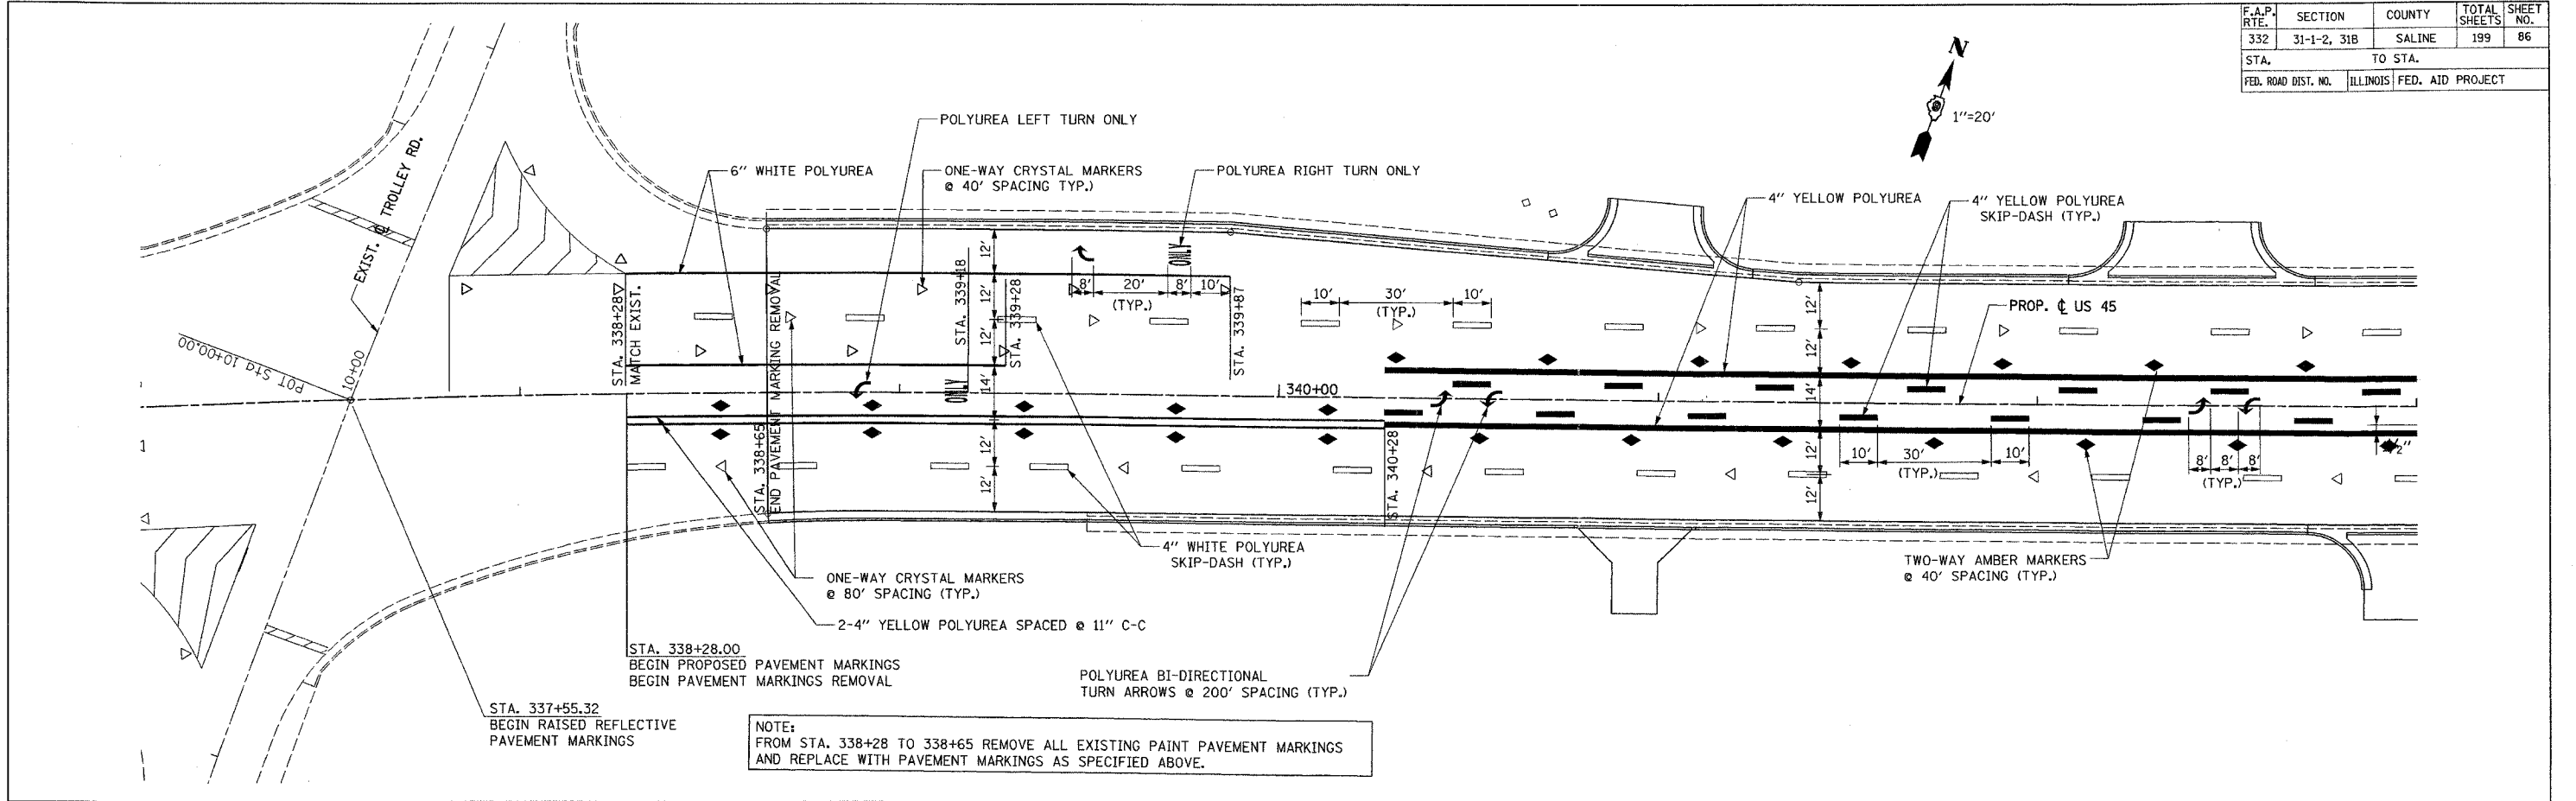

M:\PROJECTS\PROJECTS\ROADWAY\CONTRACT 475\TRIP\ING\...
 4/2/2004 1:08 PM
 3/15/04 1:08 PM
