

9A



PA047

PATH: K:\PalwaukeeAp\0329002\draw.st
 FILE: geometric.dwg
 UPDATE BY: johse
 SURVEY BOOK #
 XREF DWG:
 XREF DWG:
 DATE: Thu 6/9/05 8:58am

REVISIONS

NUMBER	BY	DATE

0 1 2
 THIS BAR IS EQUAL TO 2"
 AT FULL SCALE (34x22).

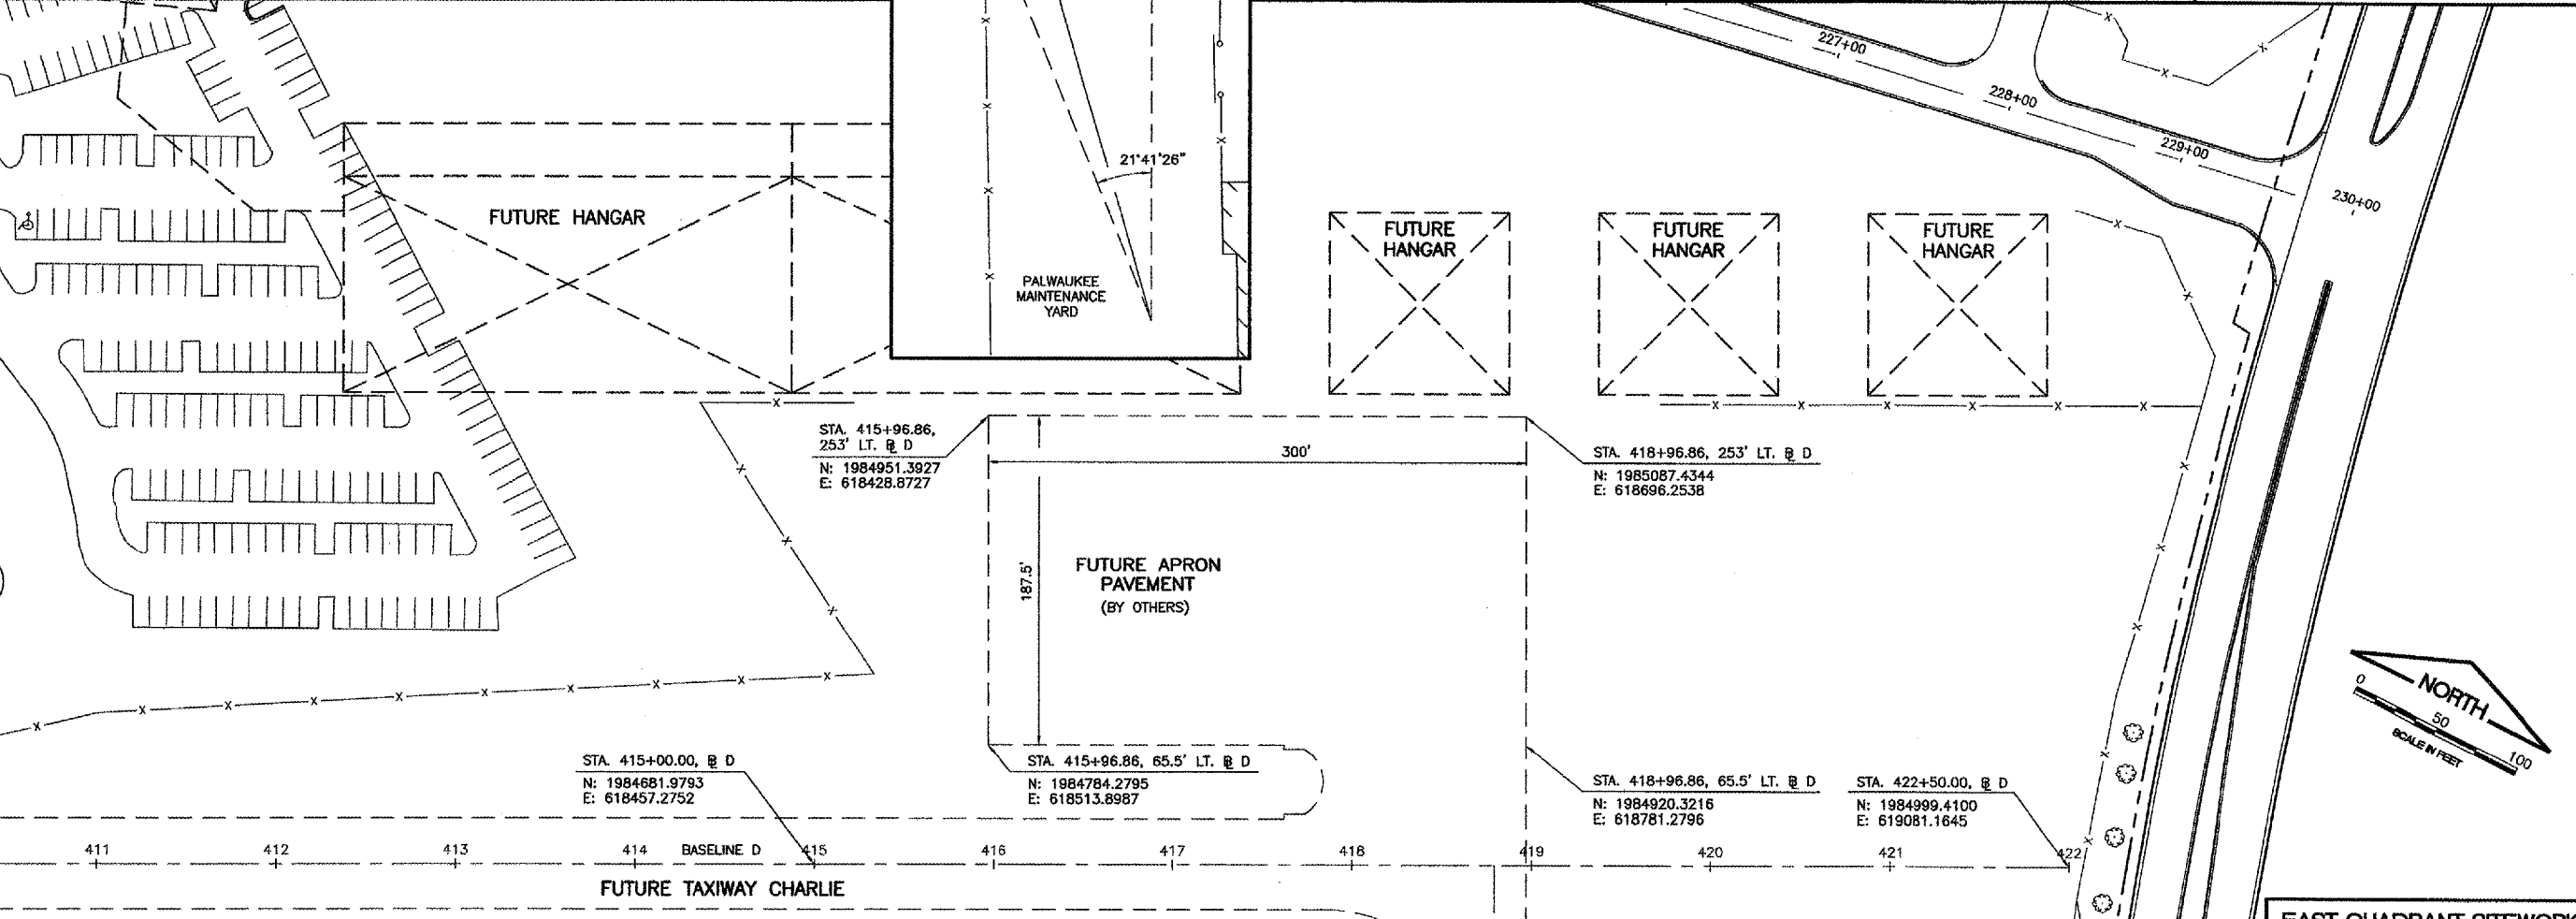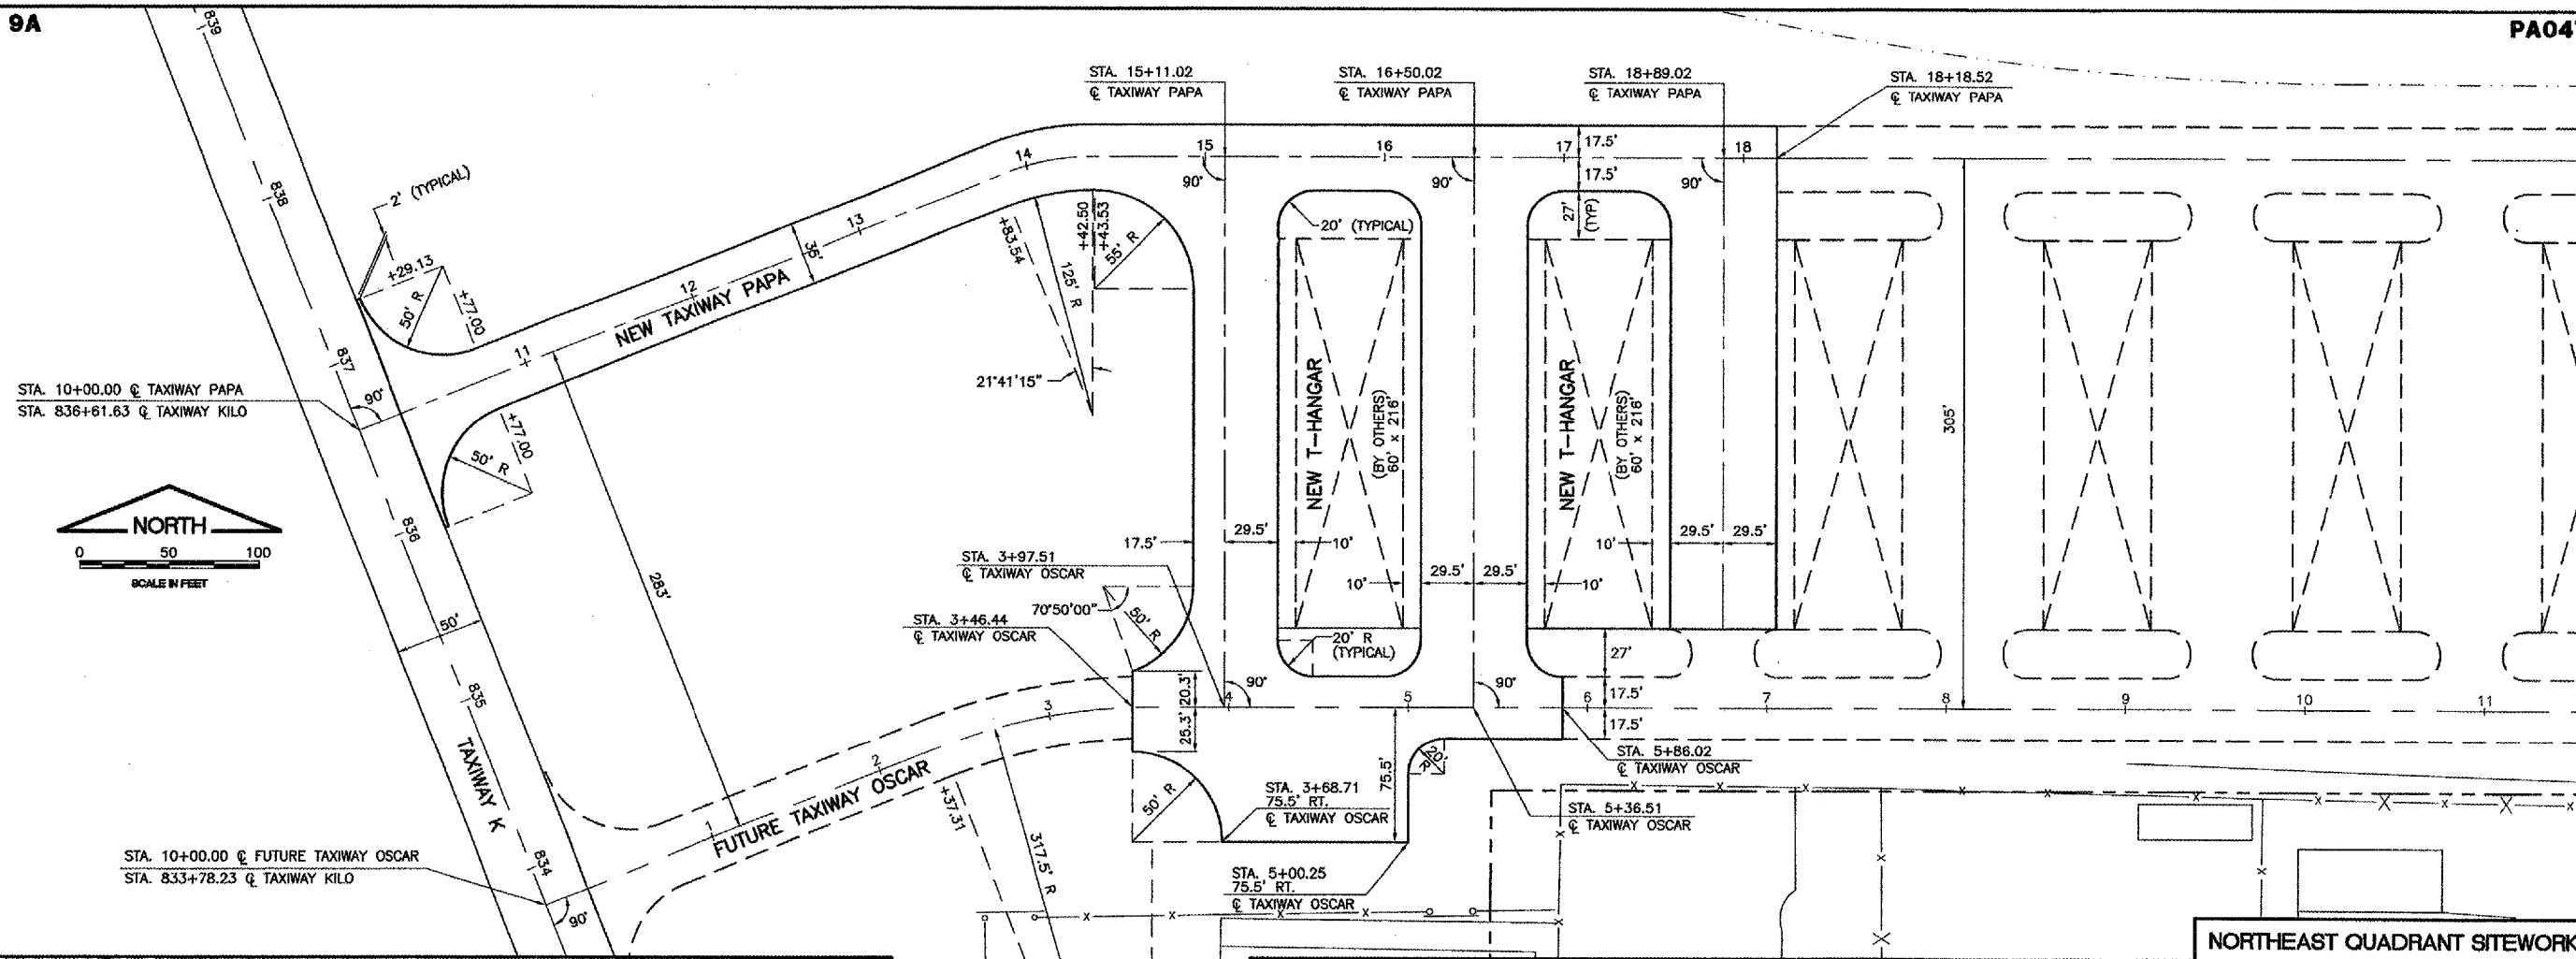

NORTHEAST QUADRANT SITWORK

EAST QUADRANT SITWORK

PALWAUKEE MUNICIPAL AIRPORT
 WHEELING / PROSPECT HEIGHTS ILLINOIS
 NORTHEAST QUADRANT SITWORK
 GEOMETRIC LAYOUT

© Copyright CMT, Inc.
CMT
 CRAWFORD, MURPHY & TILLY, INC.
 CONSULTING ENGINEERS
 License No. 184-000613



DESIGN BY: MLK
 DRAWN BY: JRO
 CHECKED BY:
 APPROVED BY:
 DATE: 06/28/05
 JOB No: 03290-02
 ILLINOIS PROJECT: PWK-3471

