
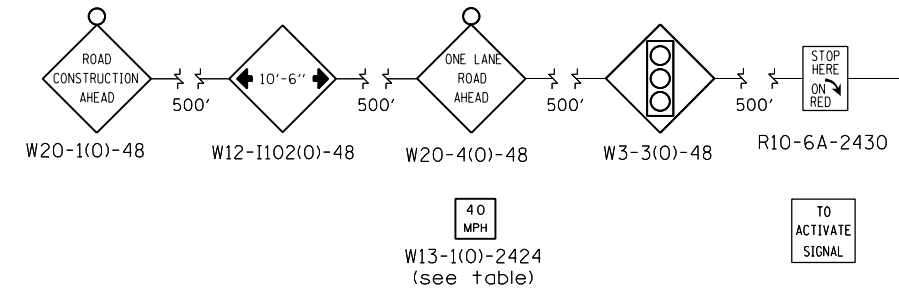


STAGE 2

LEGEND

	= TYPE III BARRICADE WITH FLASHING LIGHTS
	= SIGN
	= BARRICADE, OR DRUM WITH STEADY BURNING LIGHTS
	= INDUCTION LOOP DETECTOR
	= TRAFFIC SIGNAL

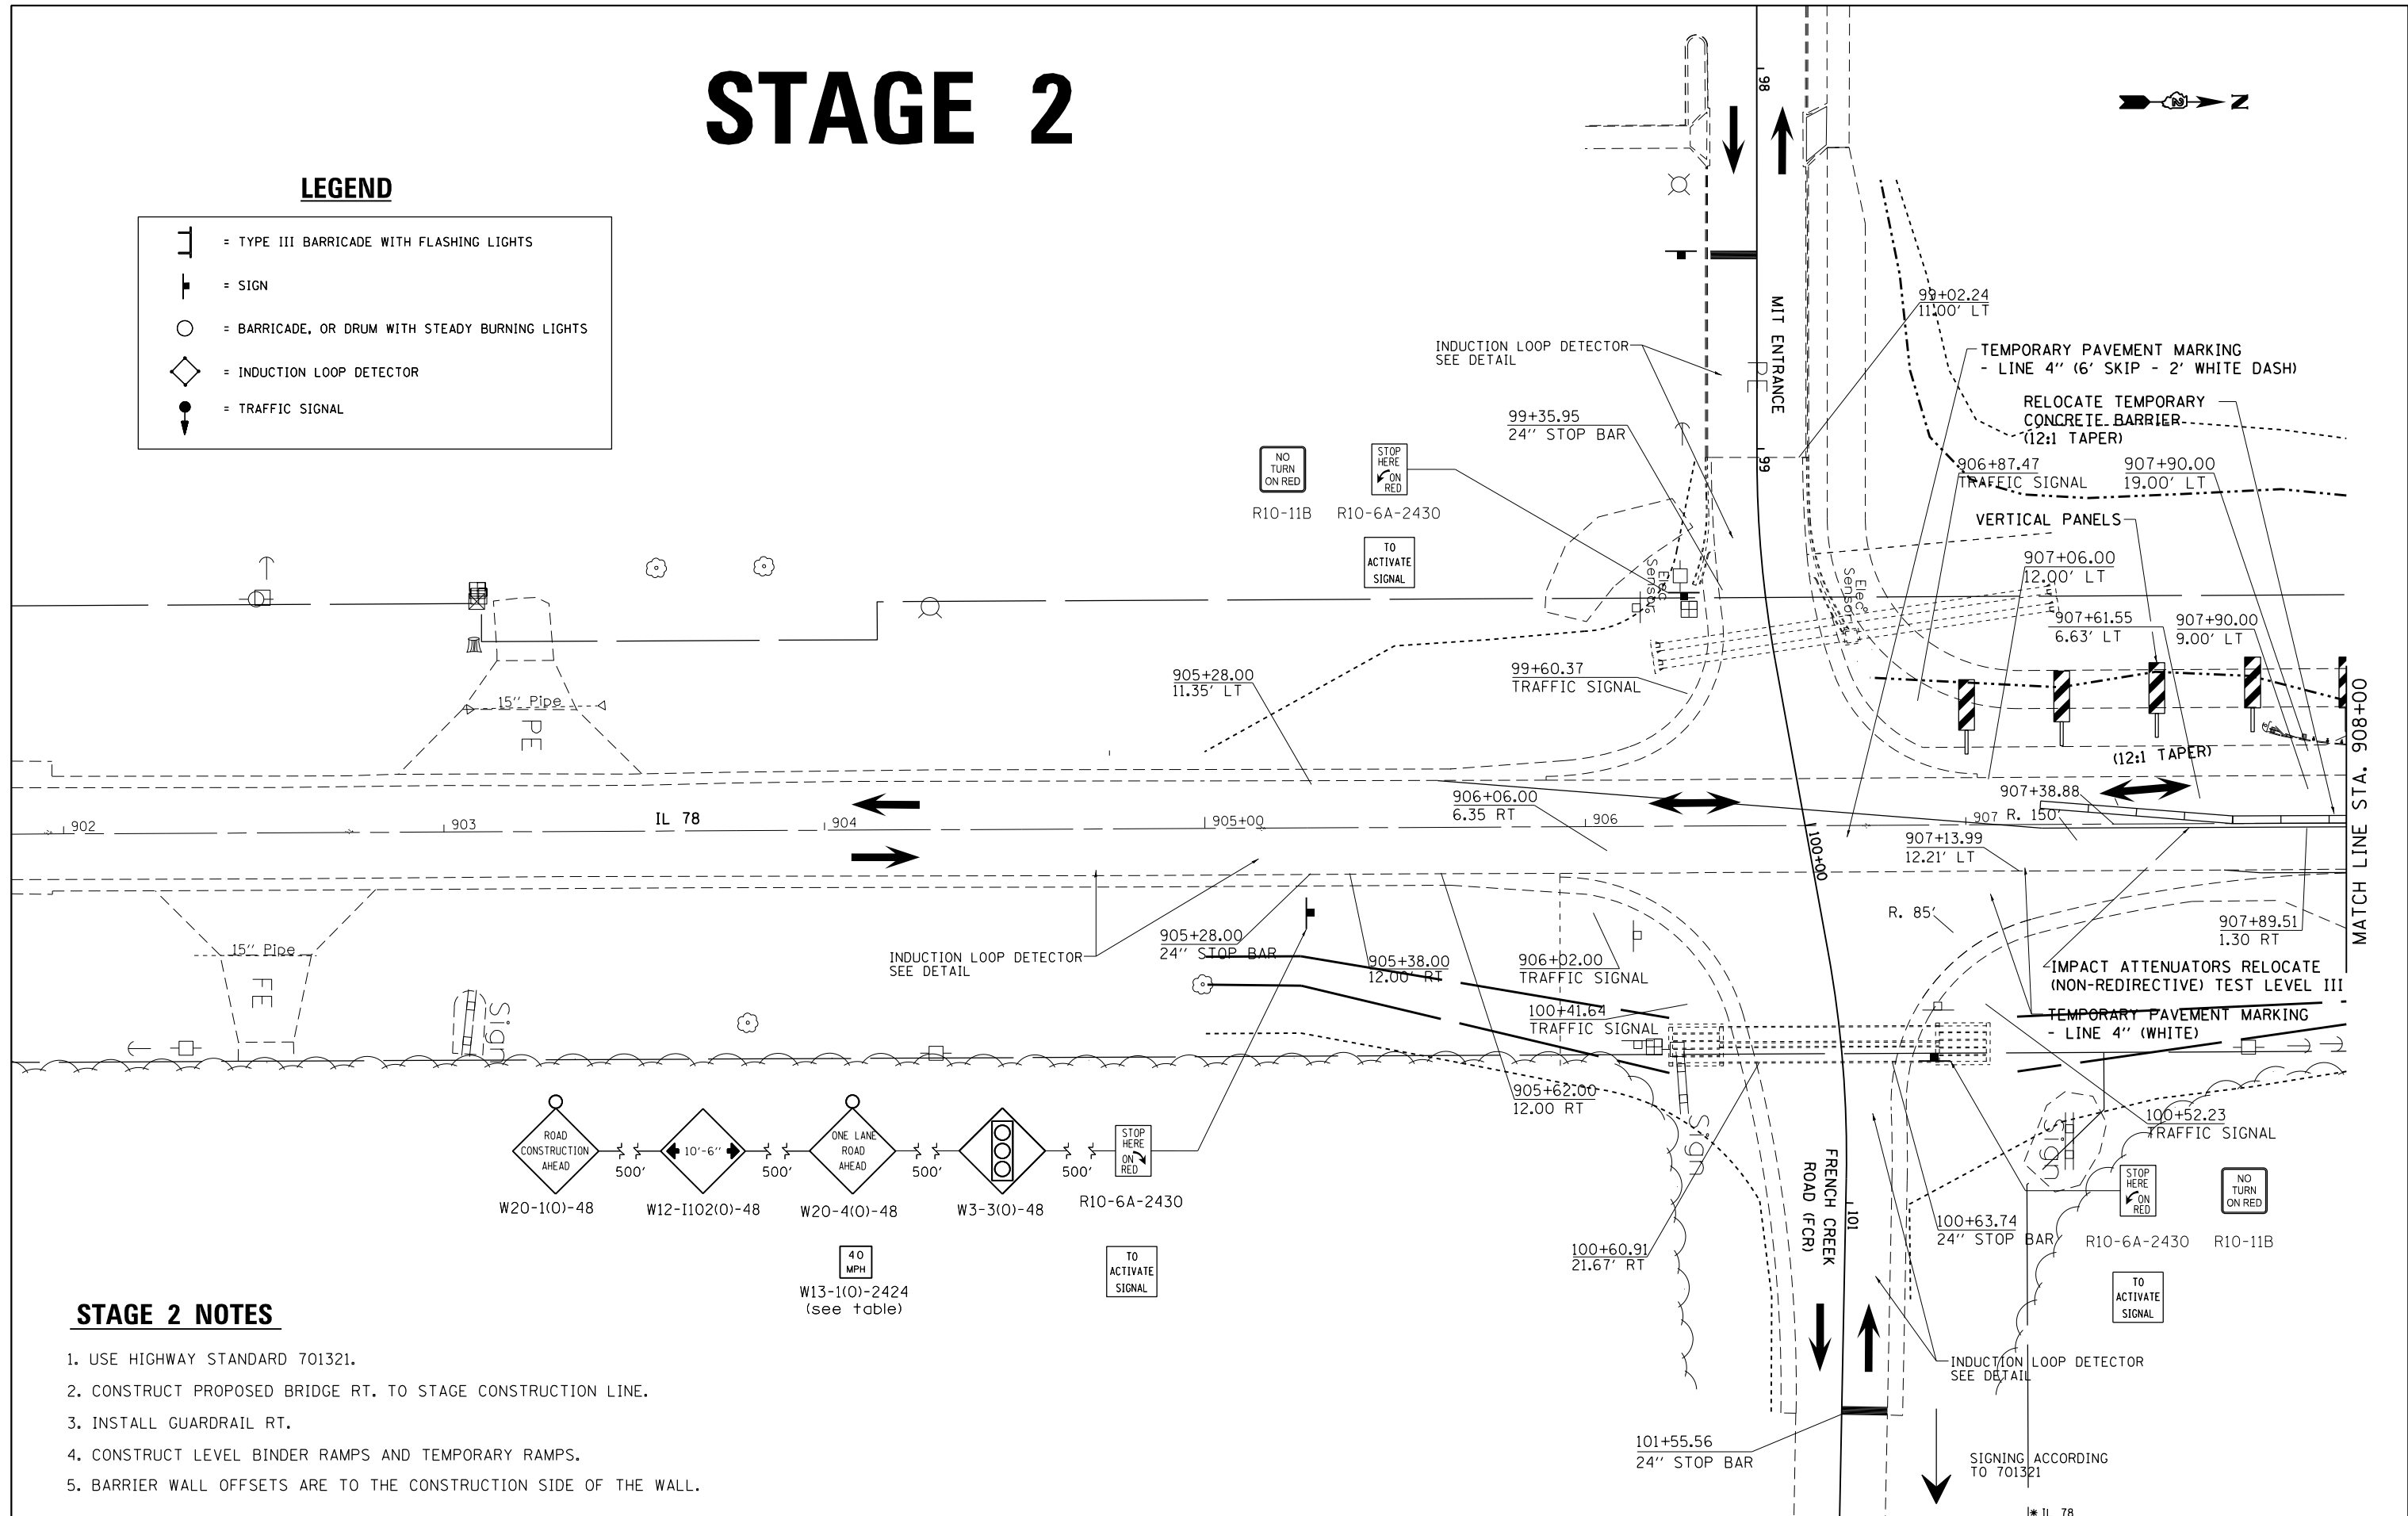

STAGE 2 NOTES

1. USE HIGHWAY STANDARD 701321.
2. CONSTRUCT PROPOSED BRIDGE RT. TO STAGE CONSTRUCTION LINE.
3. INSTALL GUARDRAIL RT.
4. CONSTRUCT LEVEL BINDER RAMPS AND TEMPORARY RAMPS.
5. BARRIER WALL OFFSETS ARE TO THE CONSTRUCTION SIDE OF THE WALL.

FILE NAME =	USER NAME = Fasslermj	DESIGNED -	REVISED -
ca:\pwork\pwork\dot\fasslermj\d0149594\0208209-shit-staging.dgn		DRAWN -	REVISED -
PLOT SCALE = 40.0000' / in.		CHECKED -	REVISED -
PLOT DATE = Fri Jun 13 10:38:17 2014		DATE -	REVISED -

**STATE OF ILLINOIS
DEPARTMENT OF TRANSPORTATION**

IL 78 STAGING DETAILS		
STAGE 2		
SCALE: 20' / IN.	SHEET NO. 12 OF 14 SHEETS	STA. 902+00 TO STA. 908+00

* IL 78	F.A.P. RTE. #22	SECTION 15BR-1	COUNTY WHITESIDE	TOTAL SHEETS 146	SHEET NO. 51
				CONTRACT NO. 64F19	
				ILLINOIS FED. AID PROJECT	