


DATE: 7/11/2008 TIME: 3:24:01 PM

FILENAME: N:\PROJ\15161\Design\Xsections\15161-mk-sheet.dgn

FINAL SURVEY	SURVEYED	BY	DATE
NOTE BOOK	PLOTTED		
NO.	TEMPLATE		
	AREAS CHECKED		

ORIGINAL SURVEY	SURVEYED	BY	DATE
NOTE BOOK	PLOTTED		
NO.	TEMPLATE		
	AREAS CHECKED		

F.A. RTE.	SECTION	COUNTY	TOTAL SHEETS	SHEET NO.
1230	03-00159-00-PV	LAKE	262	214
STA. 217+00	TO STA. 217+50			
FED. ROAD DIST. NO. 1	ILLINOIS	FED. AID PROJECT		

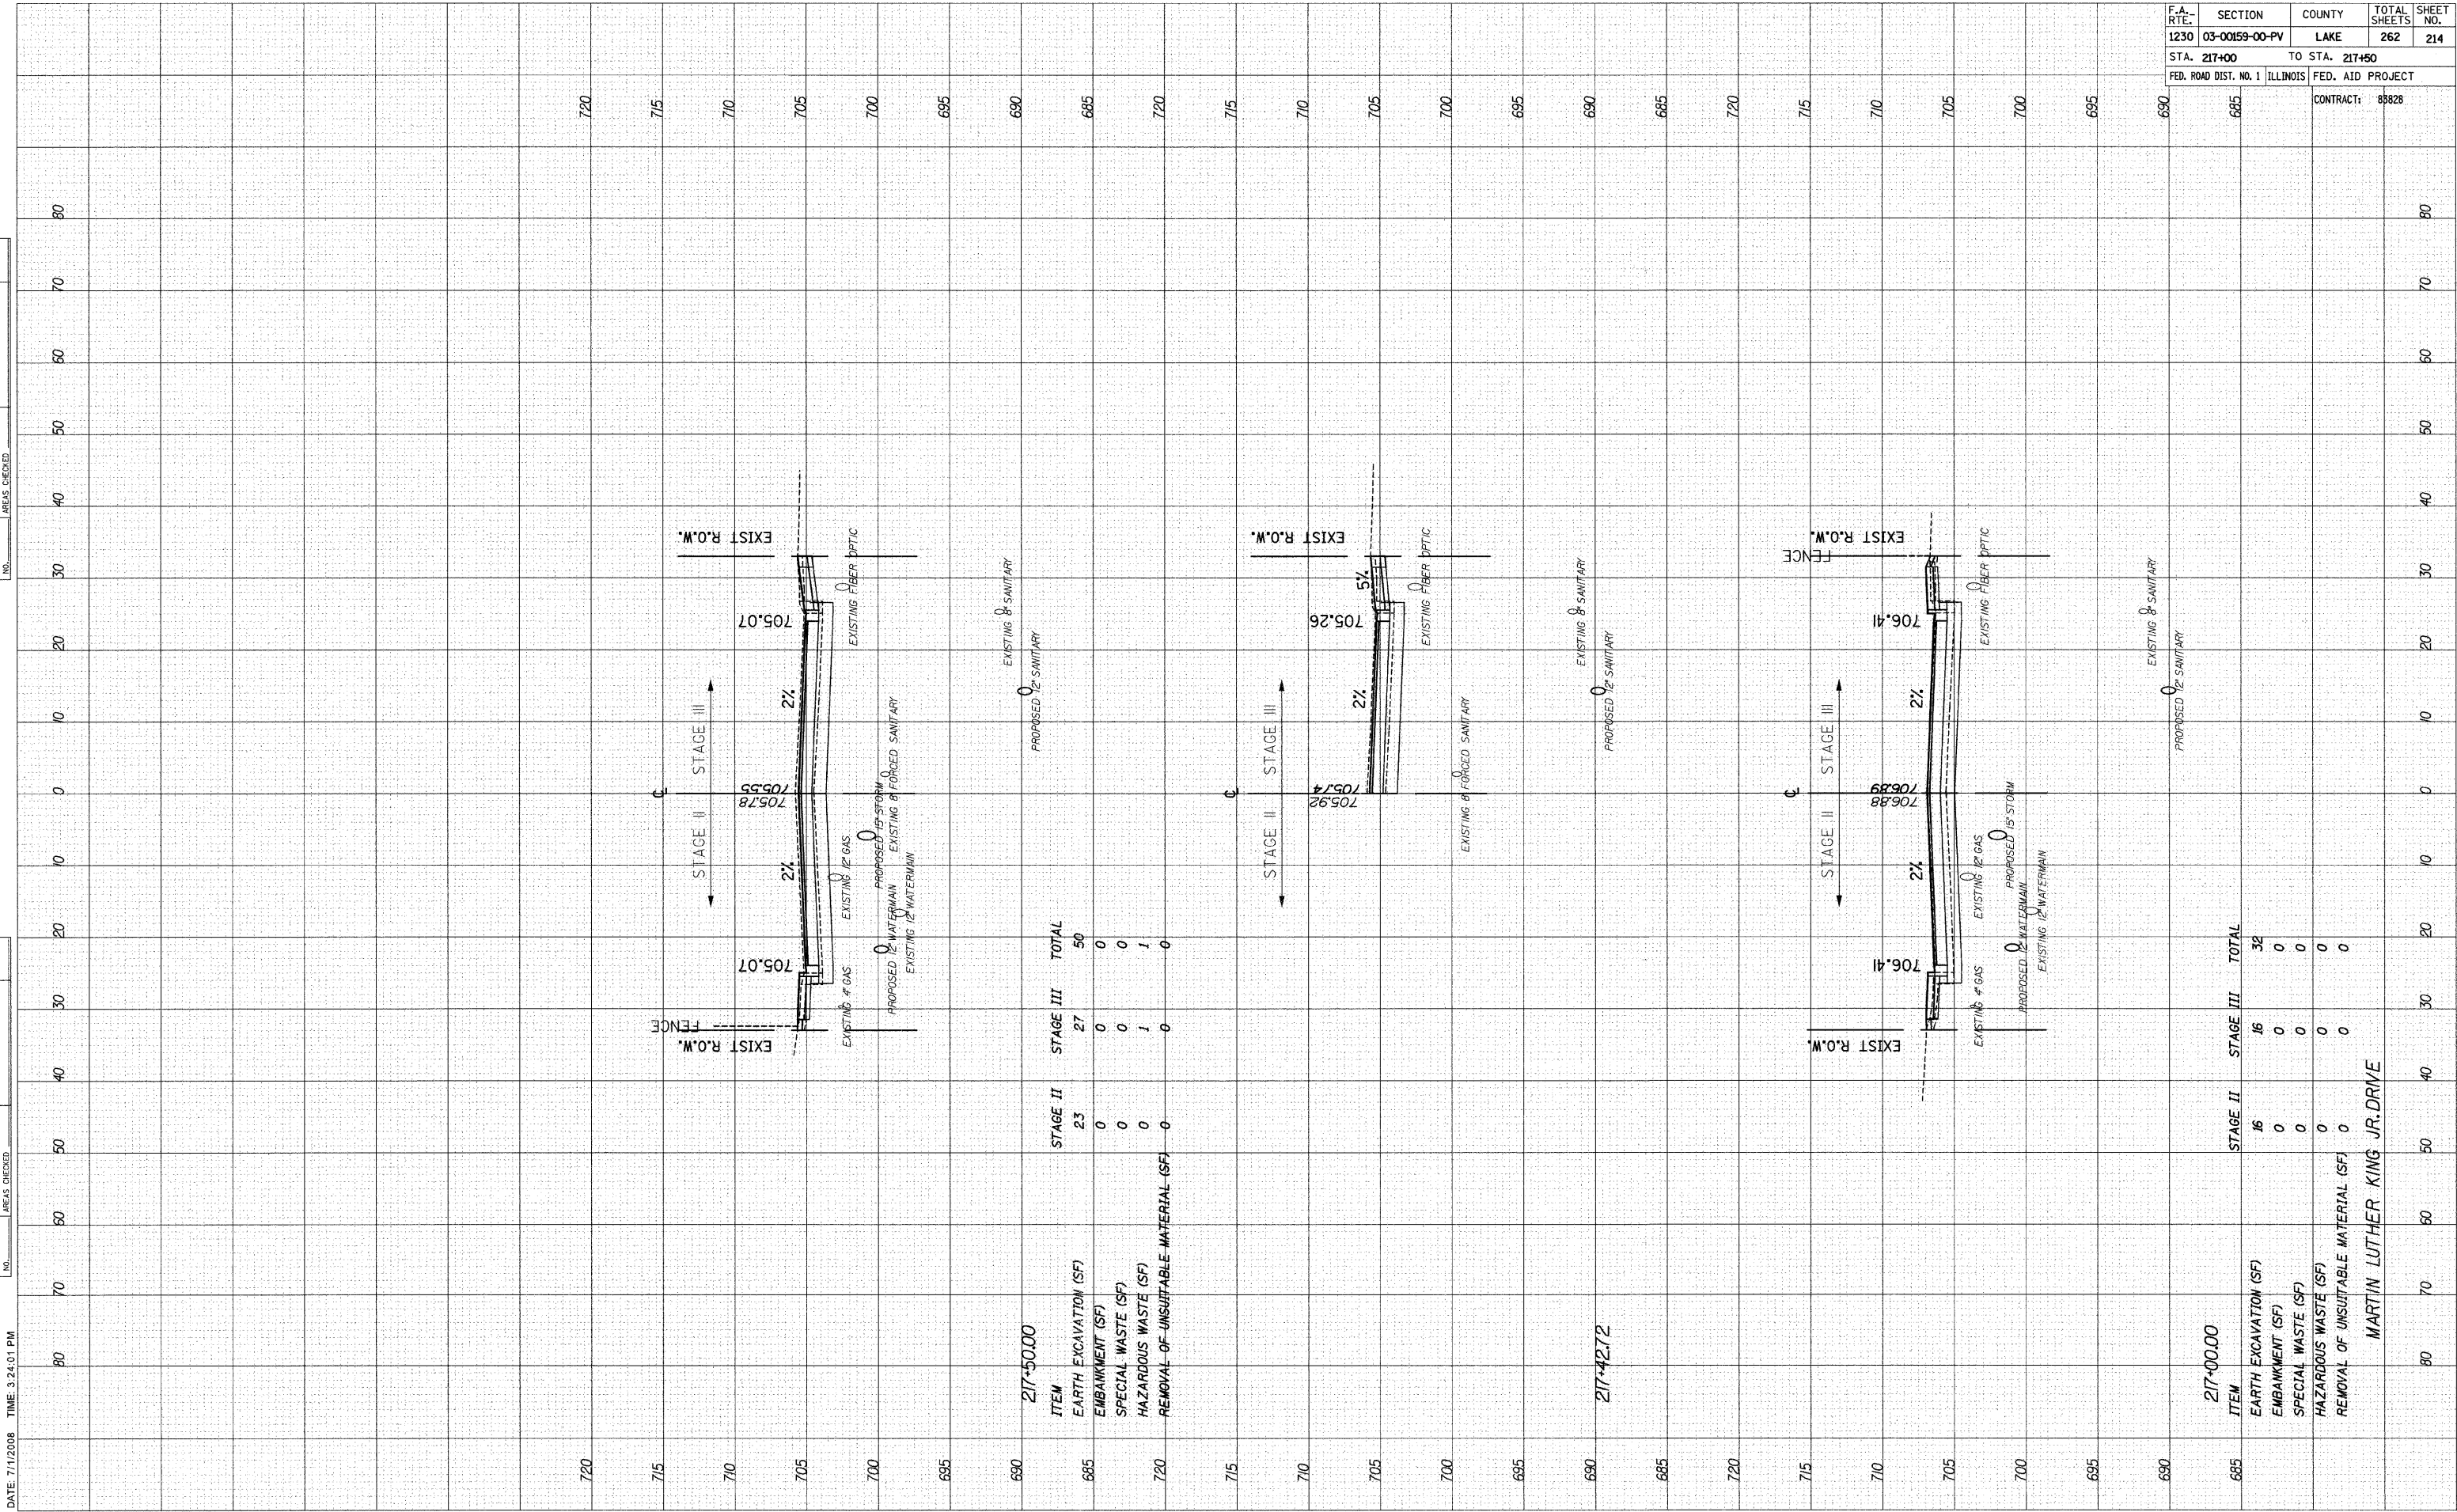

217+50.00

ITEM	STAGE II	STAGE III	TOTAL
EARTH EXCAVATION (SF)	23	27	50
EMBANKMENT (SF)	0	0	0
SPECIAL WASTE (SF)	0	0	0
HAZARDOUS WASTE (SF)	0	1	1
REMOVAL OF UNSUITABLE MATERIAL (SF)	0	0	0

217+42.72


217+00.00

ITEM	STAGE II	STAGE III	TOTAL
EARTH EXCAVATION (SF)	16	16	32
EMBANKMENT (SF)	0	0	0
SPECIAL WASTE (SF)	0	0	0
HAZARDOUS WASTE (SF)	0	0	0
REMOVAL OF UNSUITABLE MATERIAL (SF)	0	0	0

MARTIN LUTHER KING JR. DRIVE