


DATE: 7/11/2008 TIME: 3:28:41 PM

ORIGINAL SURVEY	SURVEYED	DATE
NOTE BOOK	PLOTTED	
NO.	AREAS	
	CHECKED	

FINAL SURVEY	SURVEYED	DATE
NOTE BOOK	PLOTTED	
NO.	AREAS	
	CHECKED	

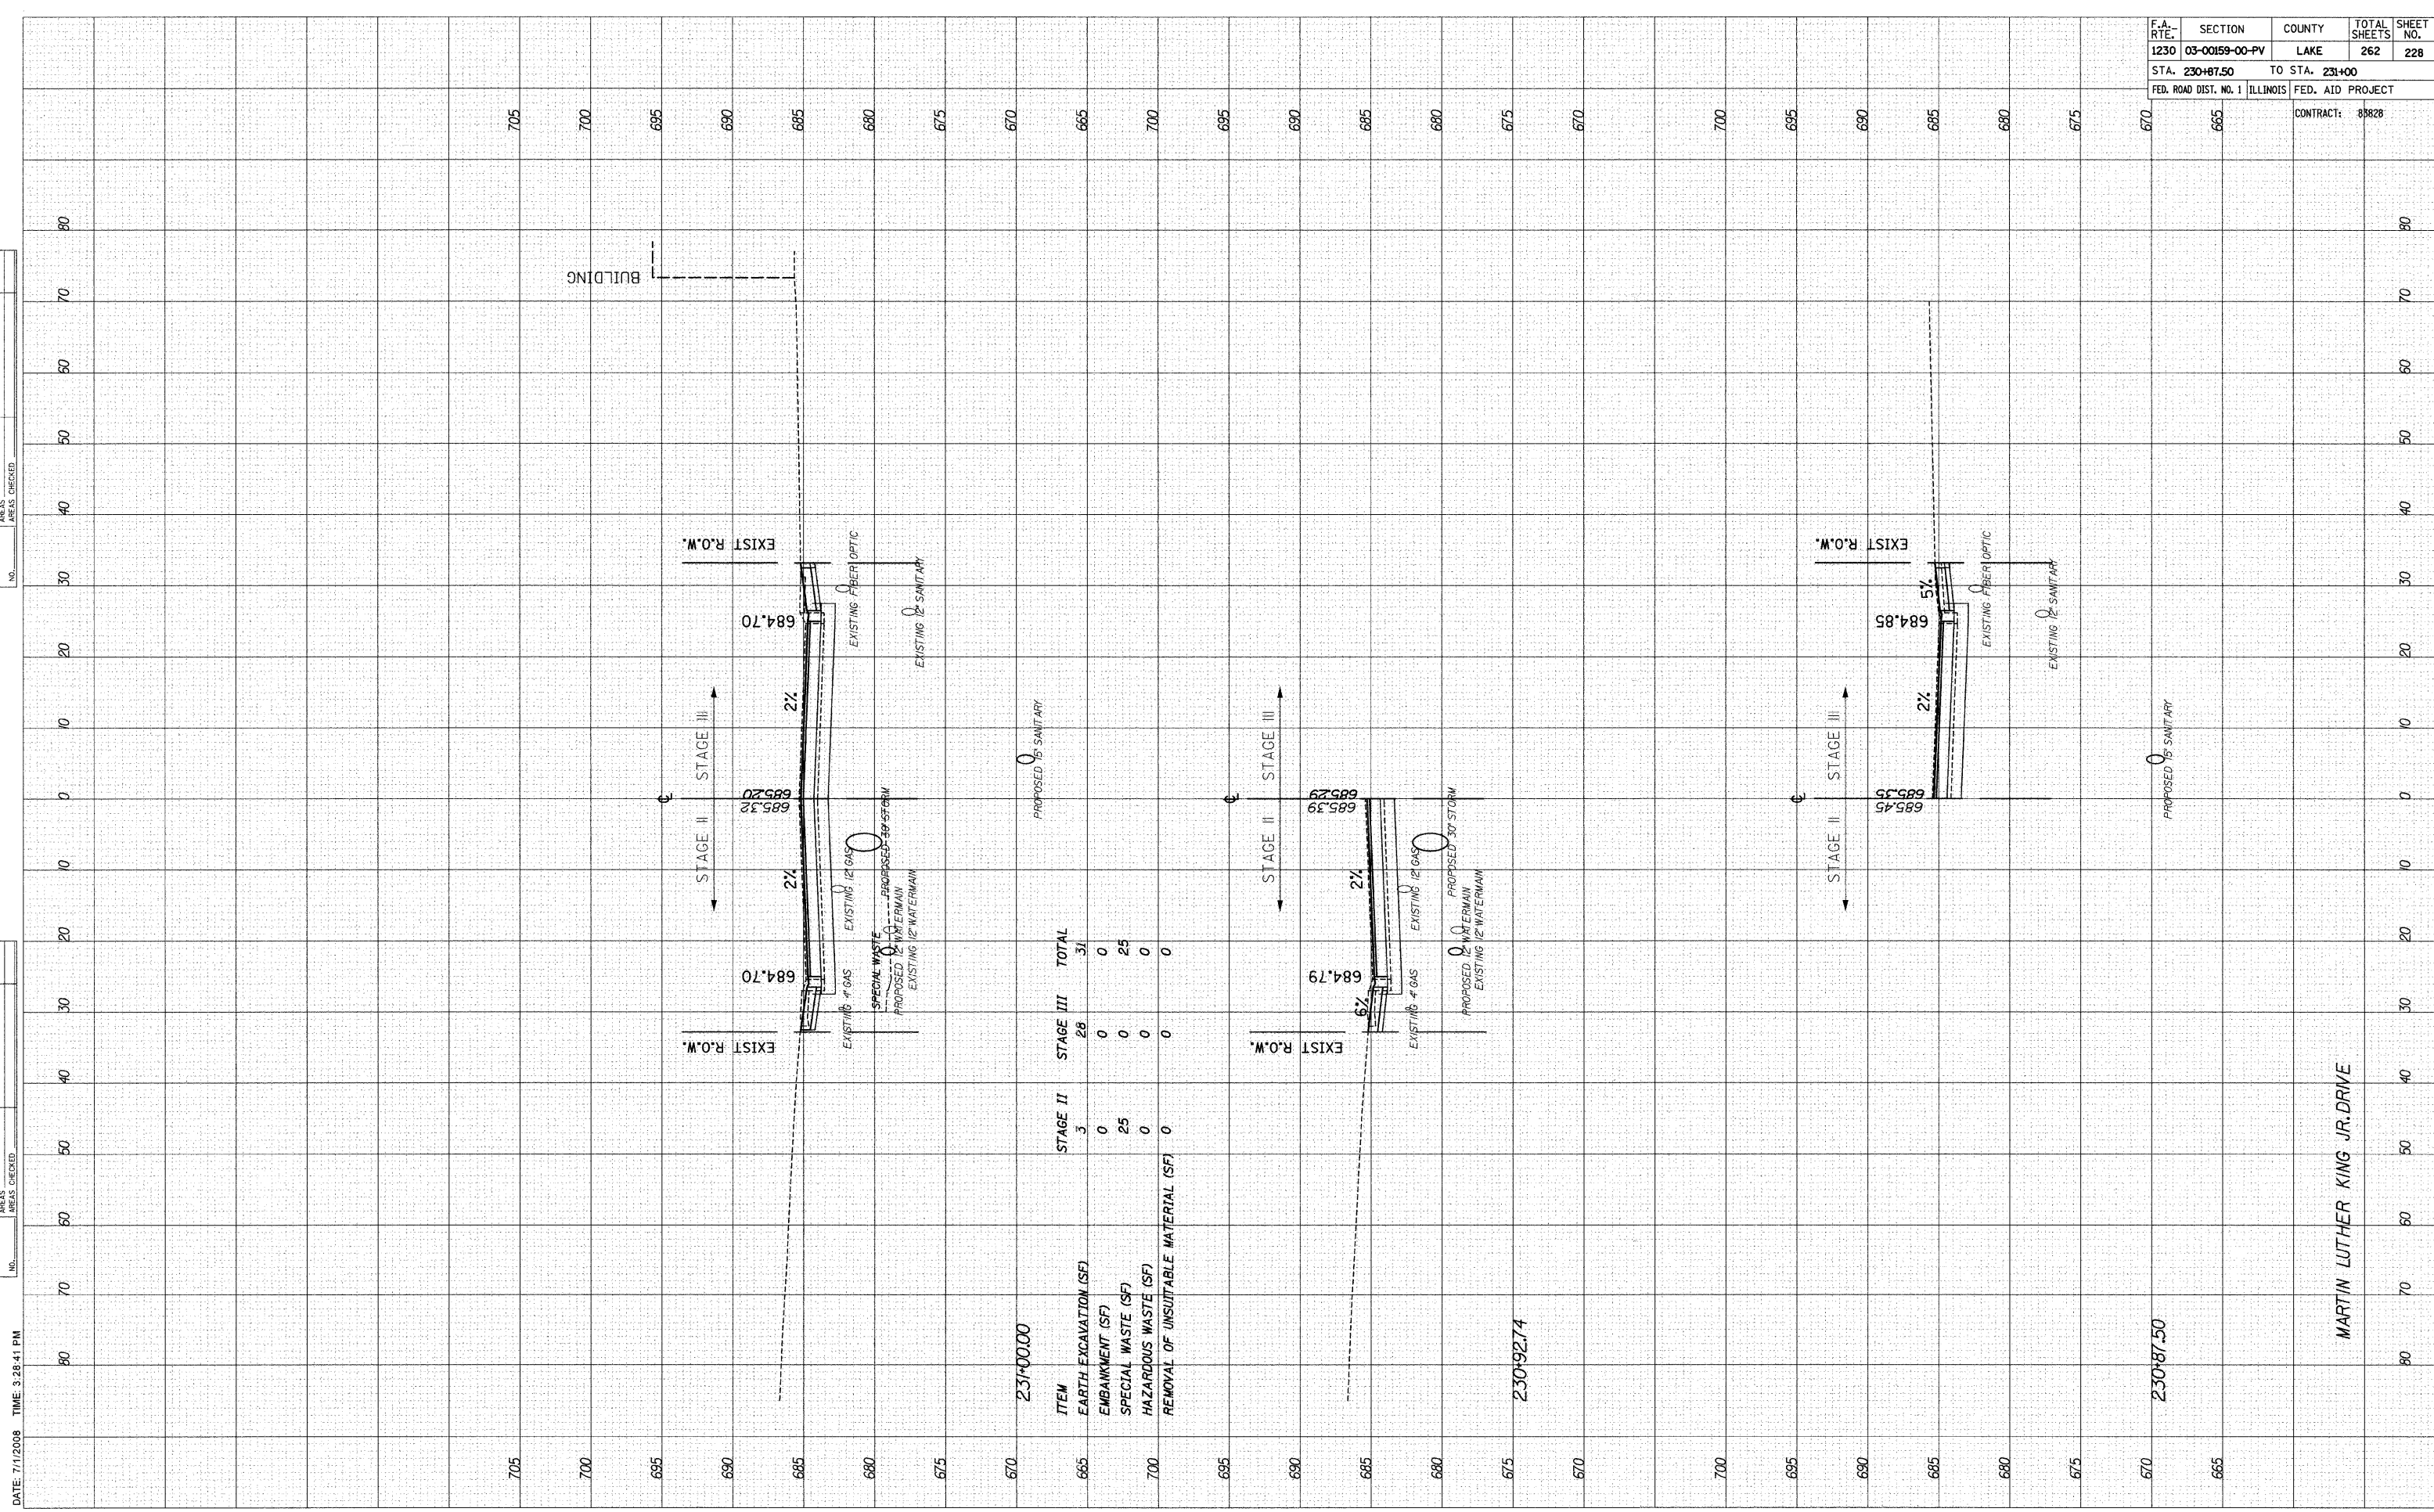

ITEM	STAGE II	STAGE III	TOTAL
231+00.00			
EARTH EXCAVATION (SF)	3	28	31
EMBANKMENT (SF)	0	0	0
SPECIAL WASTE (SF)	25	0	25
HAZARDOUS WASTE (SF)	0	0	0
REMOVAL OF UNSUITABLE MATERIAL (SF)	0	0	0

ITEM	STAGE II	STAGE III	TOTAL
230+92.74			
EARTH EXCAVATION (SF)	3	28	31
EMBANKMENT (SF)	0	0	0
SPECIAL WASTE (SF)	25	0	25
HAZARDOUS WASTE (SF)	0	0	0
REMOVAL OF UNSUITABLE MATERIAL (SF)	0	0	0

F.A. RTE.	SECTION	COUNTY	TOTAL SHEETS	SHEET NO.
1230	03-00159-00-PV	LAKE	262	228
STA. 230+87.50		TO STA. 231+00		
FED. ROAD DIST. NO. 1 ILLINOIS		FED. AID PROJECT		
		CONTRACT: 35828		

MARTIN LUTHER KING JR. DRIVE