


| | | | |
|--------|-----------|------|------------|
| DATE | 7/11/2008 | TIME | 3:34:35 PM |
| FILED | | BY | |
| SURVEY | | DATE | |
| NO. | | BY | |



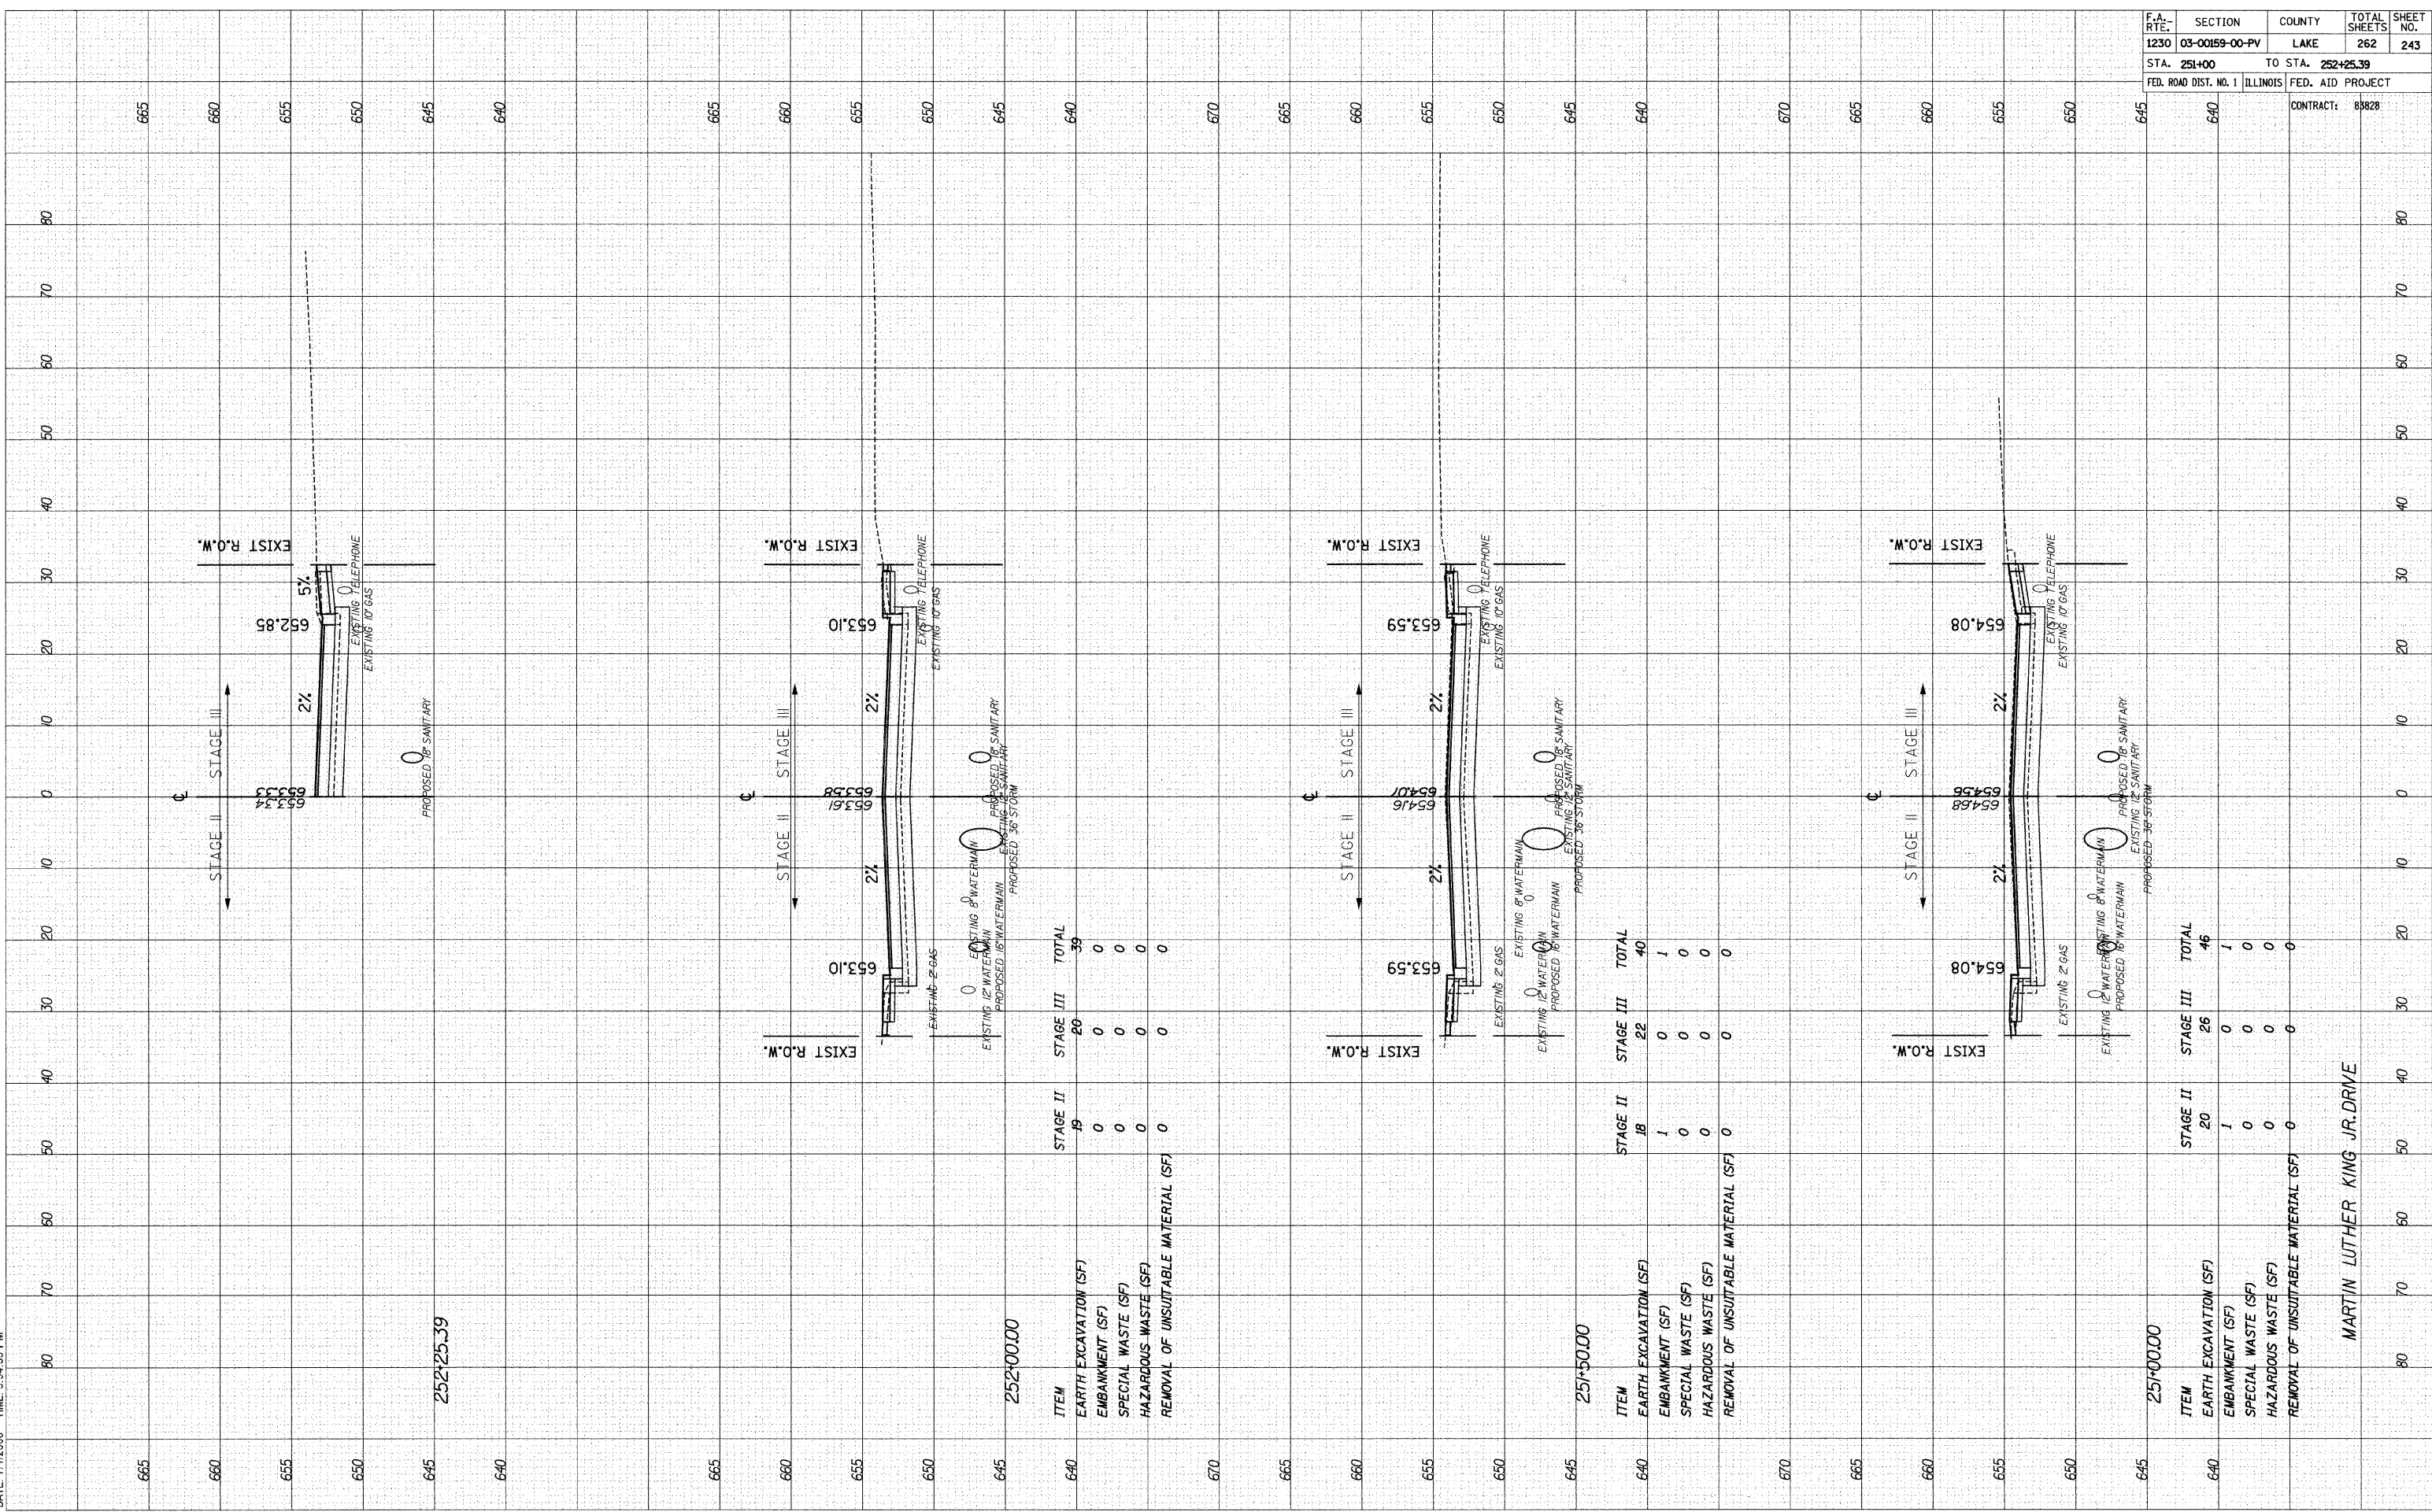

| | | | | |
|--------------------------------|-------------------|------------------|--------------|-----------|
| F.A. RTE. | SECTION | COUNTY | TOTAL SHEETS | SHEET NO. |
| 1230 | 03-00159-00-PV | LAKE | 262 | 243 |
| STA. 251+00 | TO STA. 252+25.39 | | | |
| FED. ROAD DIST. NO. 1 ILLINOIS | | FED. AID PROJECT | | |
