


SECTION	COUNTY	TOTAL SHEETS	SHEET NO.
95-02130-00-HP	COLES	6	3

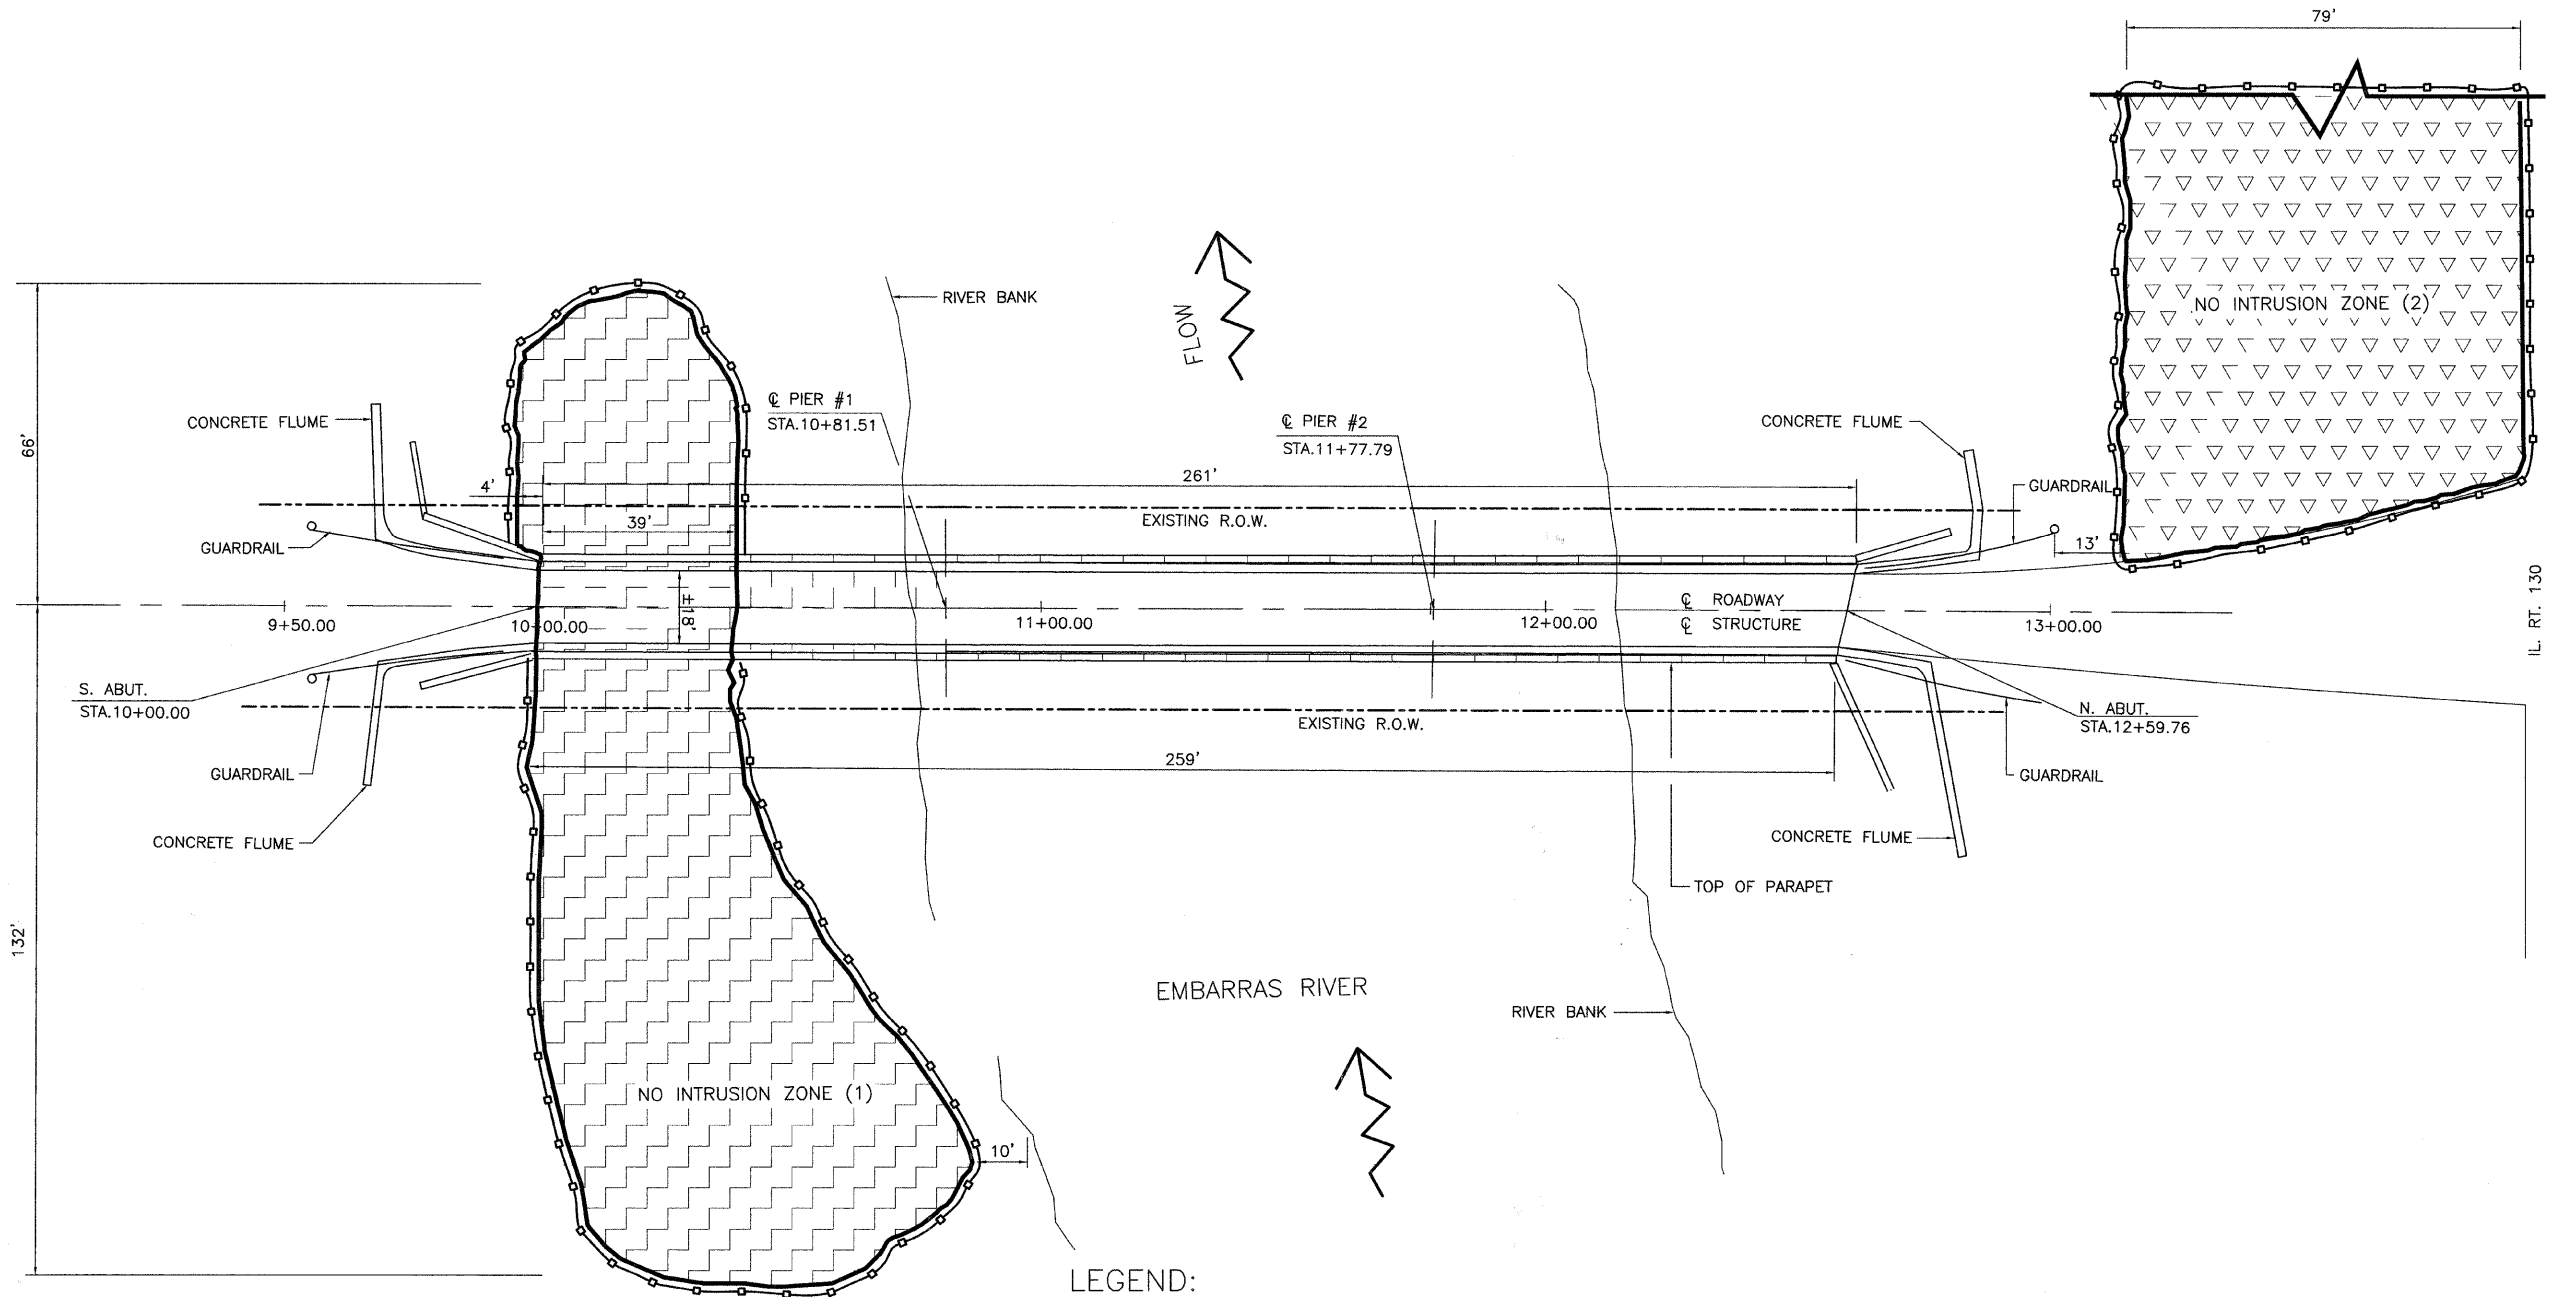

LEGEND:



NO INTRUSION ZONE(1)-WETLAND AREA, NO PERMANENT GRADING OR UNNECESSARY CLEARING TO BE DONE IN THIS AREA. ACCESS TO OR FROM THE EMBARRAS RIVER FOR THE CONSTRUCTION OF THIS PROJECT IS PROHIBITED FROM THE SOUTH BANK. TEMPORARY SIGNING AND FENCING TO BE ERECTED BY THE CONTRACTOR AS DIRECTED BY THE ENGINEER. SEE SPECIAL PROVISIONS.



NO INTRUSION ZONE(2) ENDANGERED SPECIES AREA, ABSOLUTELY NO CONSTRUCTION EQUIPMENT, MATERIALS VEHICLES OR WORKMEN TO USE THIS NO INTRUSION AREA FOR STORAGE OR TRAVEL TO OR FROM THE WORK. TEMPORARY SIGNING AND FENCING TO BE ERECTED BY THE CONTRACTOR AS DIRECTED BY THE ENGINEER. SEE SPECIAL PROVISIONS.



TEMPORARY FENCE

BRIDGE PLAN



BMNPLAN2  
REVISED 3/28/07

BRIDGE PLAN

Blakeman Bridge  
Section 95-02130-00-HP  
IHPA Log No. 018072707  
TR 193 Over The Embarras River  
Coles County

Drawn A.L. BAKER Project No. 16102048  
Checked MED  
Date JULY 2008  
Rev. \_\_\_\_\_

Professional Design Firm  
Corporation License  
No. 184-003401

**The Upchurch Group**

architects  
engineers  
surveyors

4413 W. Roosevelt Rd.  
Suite 108  
Hillside, IL 60162  
Phone: 708.449.2321  
upchurch@upchurchgroup.com

123 North 15th Street  
Morton, IL 61558  
Phone: 317.255.3177  
upchurch@upchurchgroup.com

IL. RT. 130