


DATE	
BY	
FINAL SURVEY	SURVEYED
NOTE BOOK	PLOTTED
NO.	TEMPLATE
	AREAS CHECKED

DATE	
BY	
ORIGINAL SURVEY	SURVEYED
NOTE BOOK	PLOTTED
NO.	TEMPLATE
	AREAS CHECKED

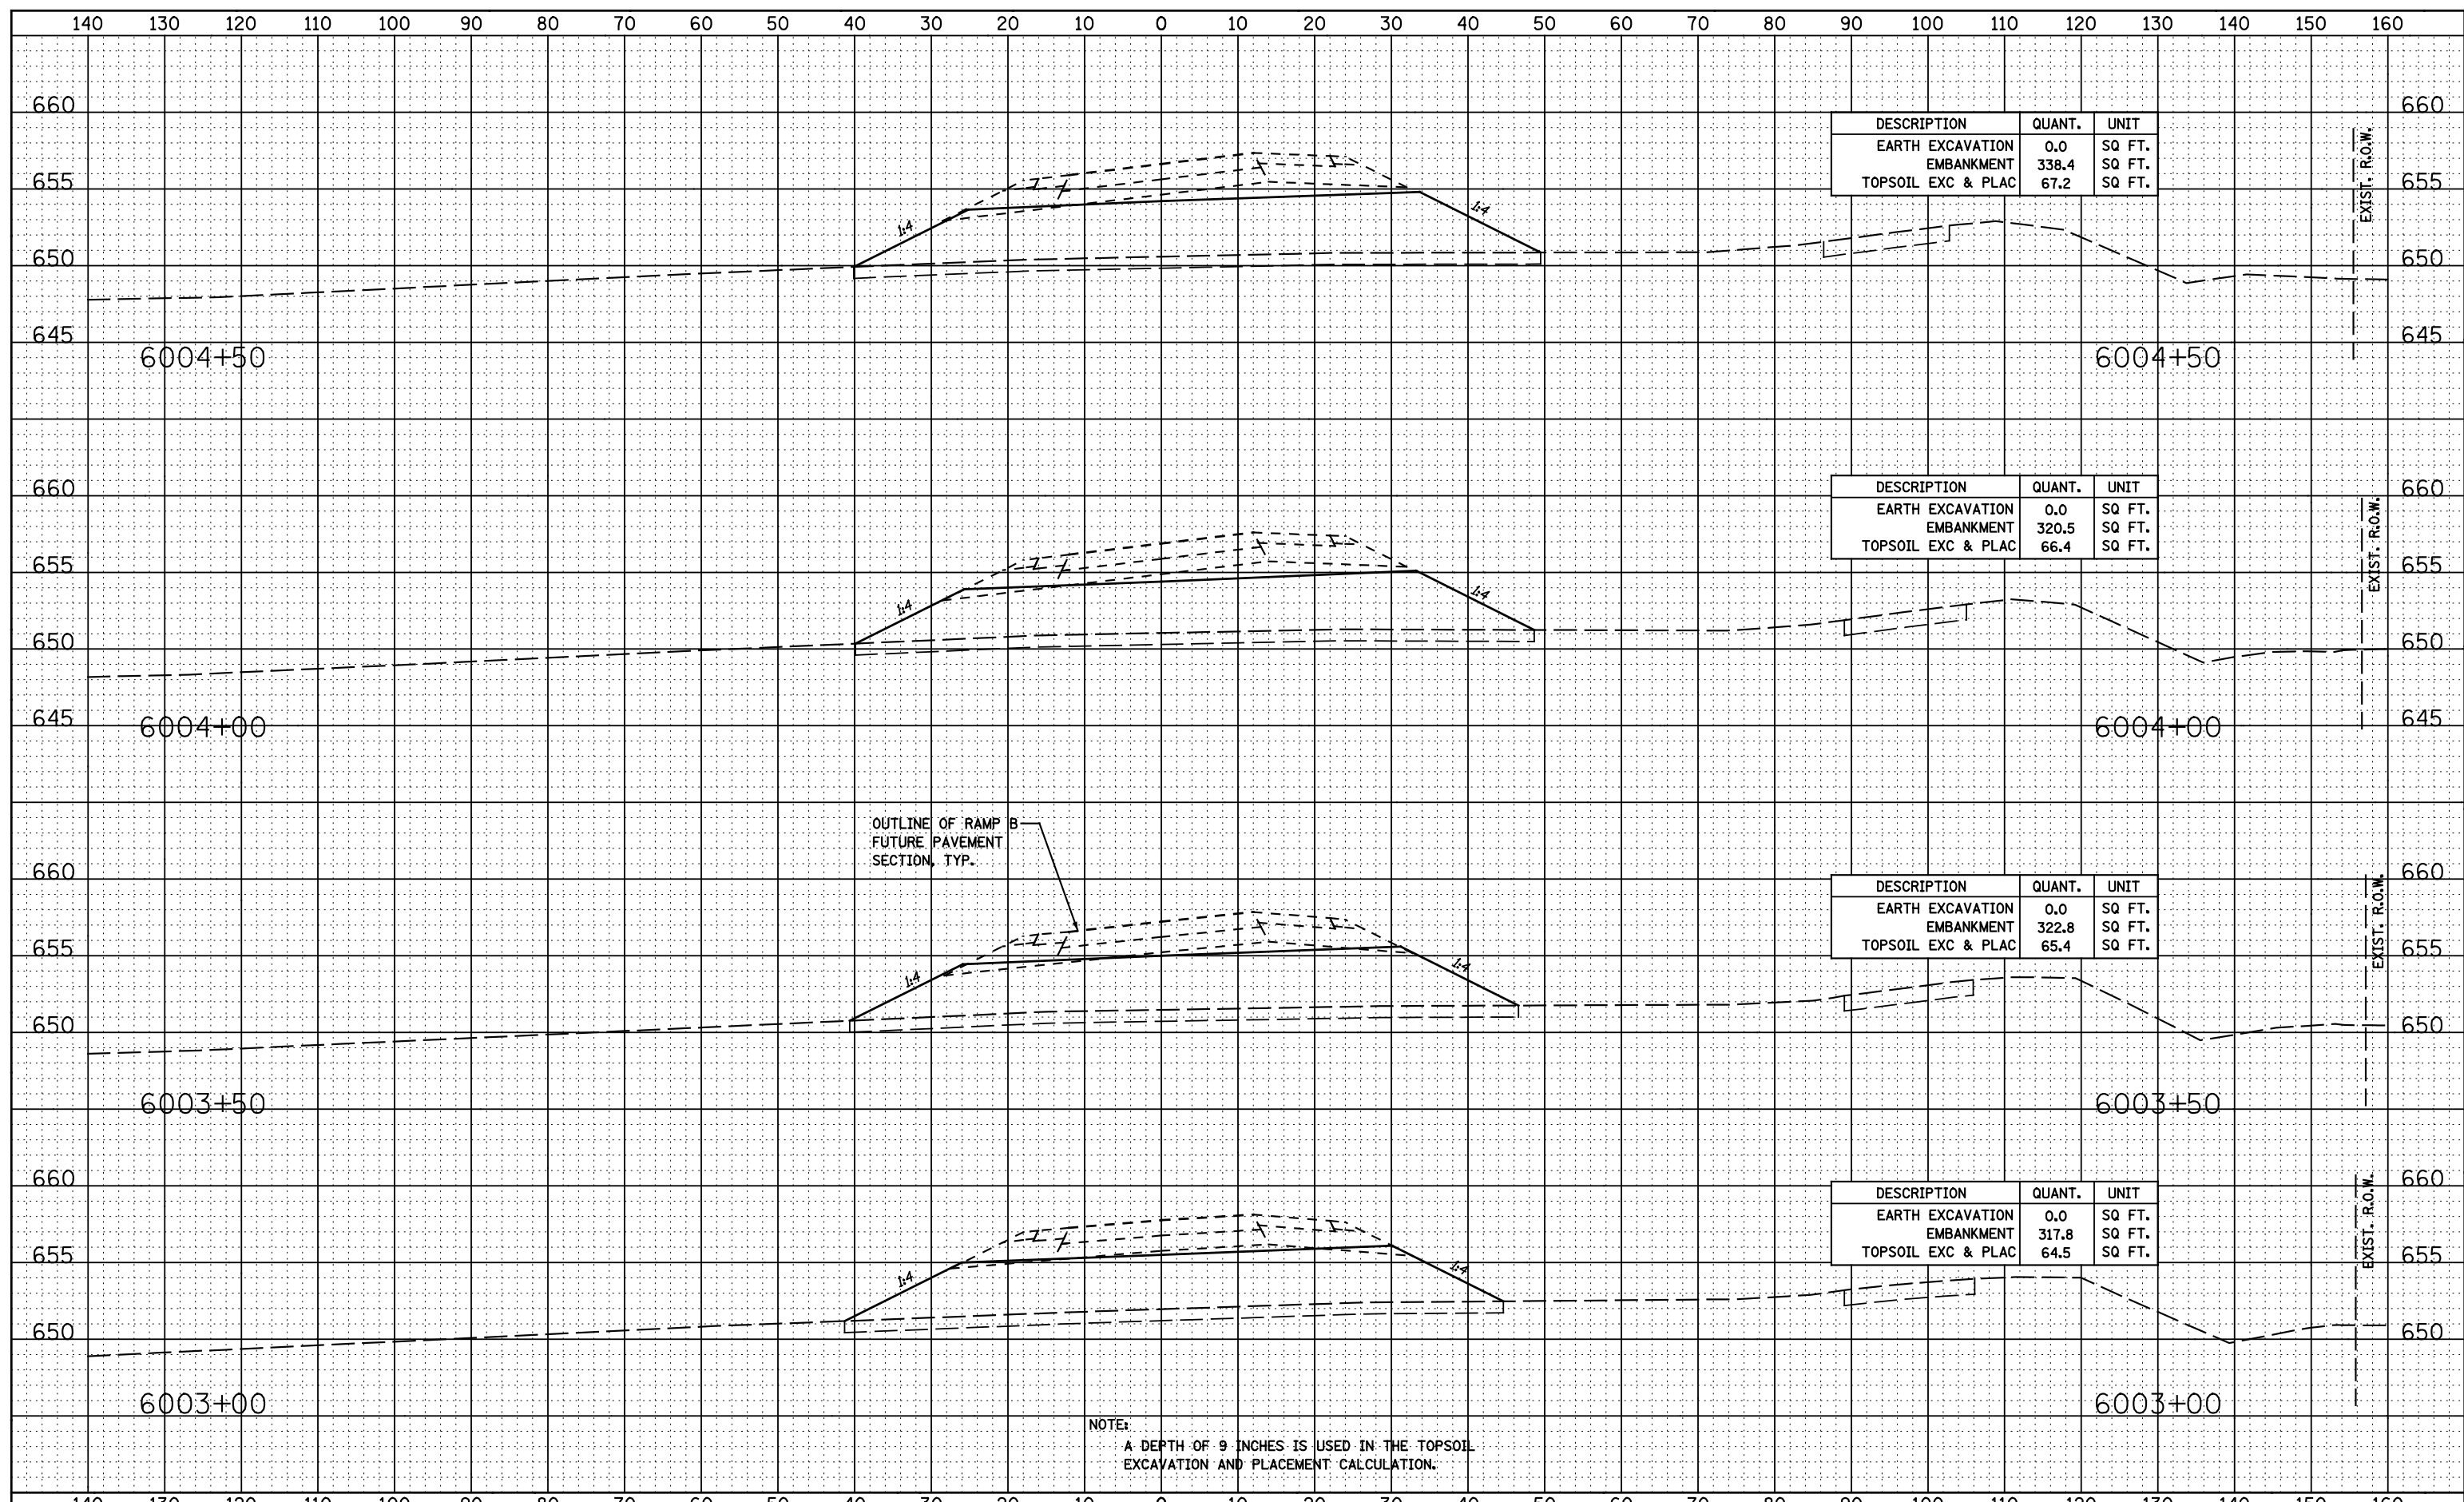

DESCRIPTION	QUANT.	UNIT
EARTH EXCAVATION	0.0	SQ FT.
EMBANKMENT	338.4	SQ FT.
TOPSOIL EXC & PLAC	67.2	SQ FT.

DESCRIPTION	QUANT.	UNIT
EARTH EXCAVATION	0.0	SQ FT.
EMBANKMENT	320.5	SQ FT.
TOPSOIL EXC & PLAC	66.4	SQ FT.

DESCRIPTION	QUANT.	UNIT
EARTH EXCAVATION	0.0	SQ FT.
EMBANKMENT	322.8	SQ FT.
TOPSOIL EXC & PLAC	65.4	SQ FT.

DESCRIPTION	QUANT.	UNIT
EARTH EXCAVATION	0.0	SQ FT.
EMBANKMENT	317.8	SQ FT.
TOPSOIL EXC & PLAC	64.5	SQ FT.