
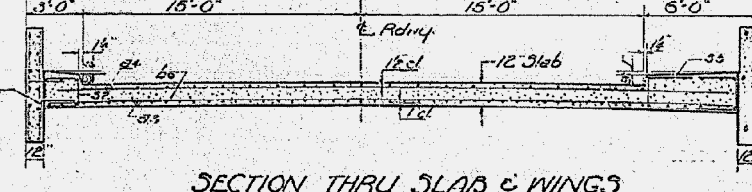
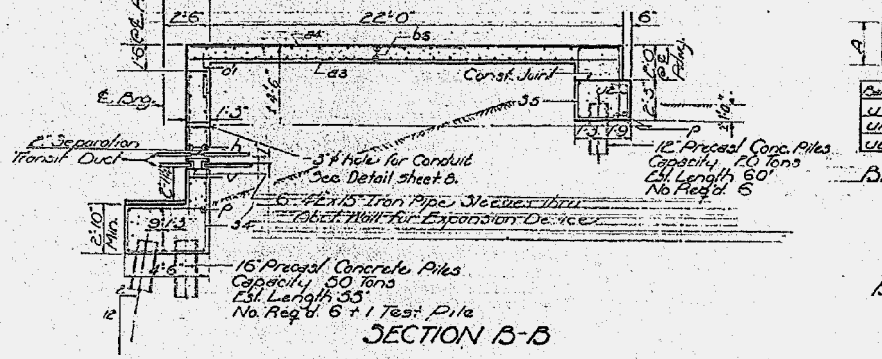
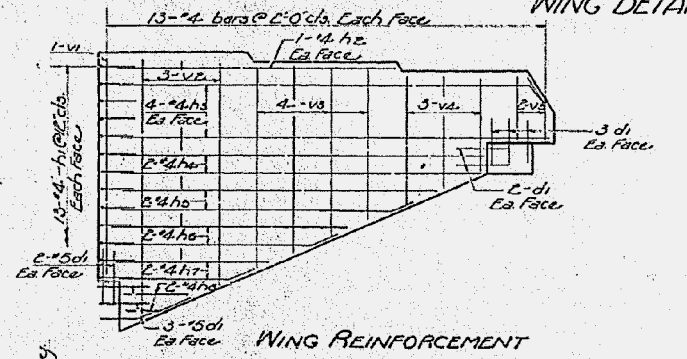
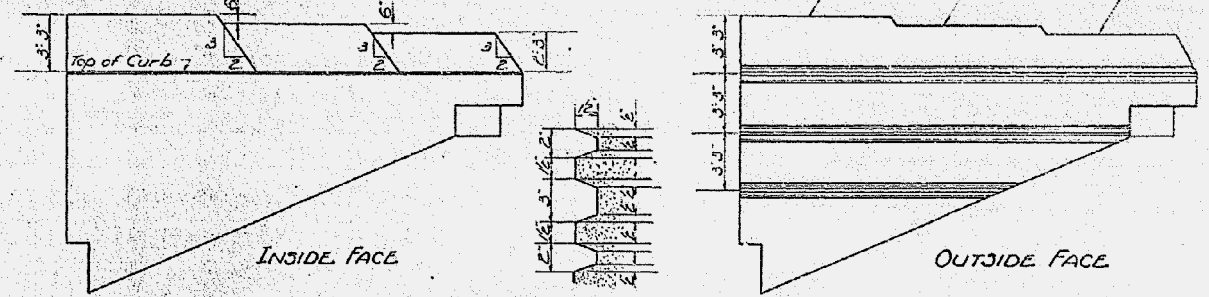


STATE OF ILLINOIS  
DEPARTMENT OF PUBLIC WORKS & BUILDINGS  
DIVISION OF HIGHWAYS


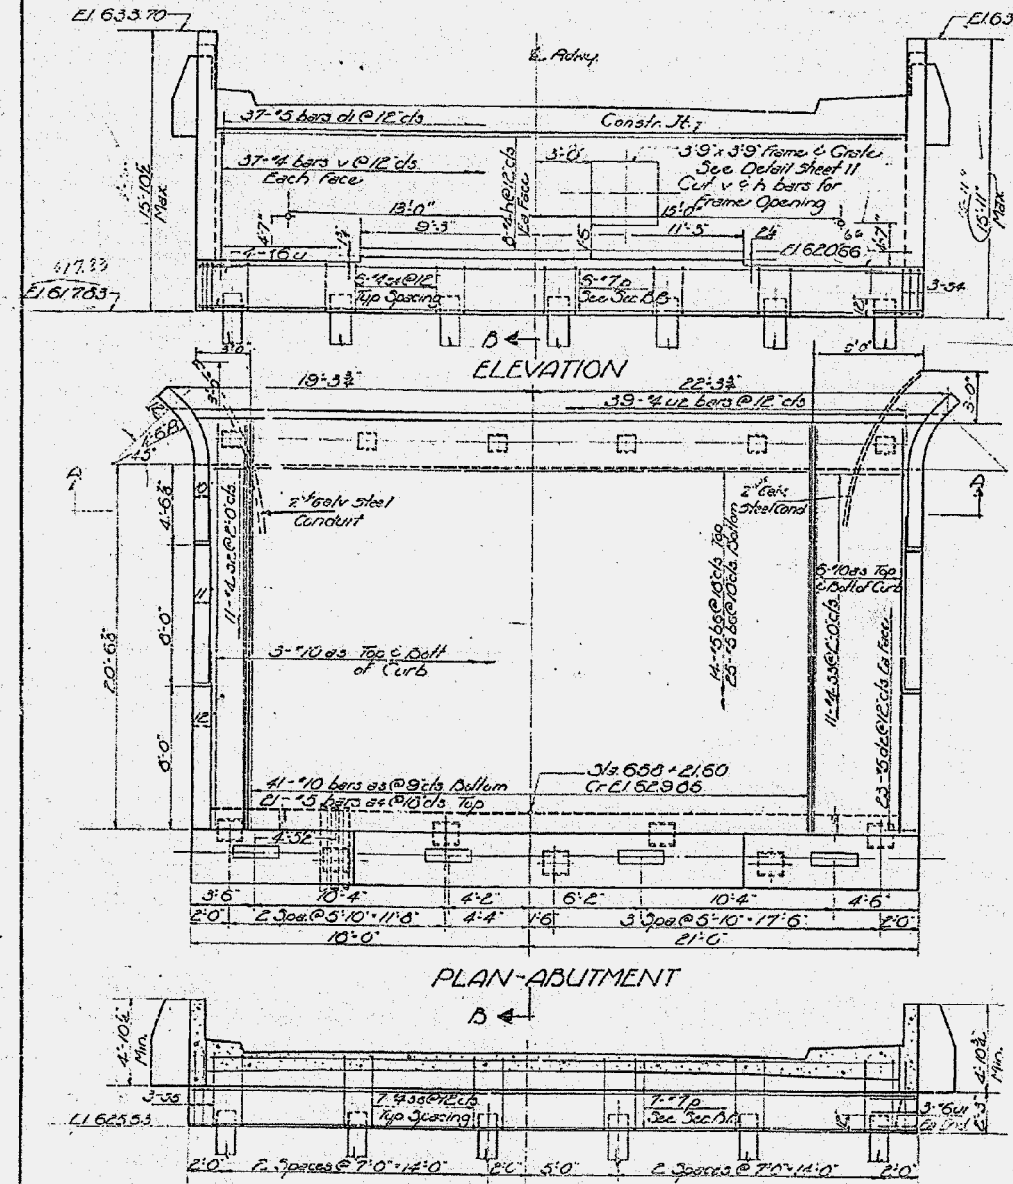


DESIGNED: J. H. Jacobs  
CHECKED: M. C. B.  
DRAWN: M. L. O.  
DATE: 11/11/60

EXAMINED: W. B. [Signature]  
APPROVED: R. J. [Signature]

NORTH ABUTMENT  
S.B.I. RT. 2 - SEC. 48X-B-2  
MACON COUNTY  
STA. 655+79.1

BLANK, WESSELINK, COOK & ASSOCIATES DECATUR, ILLINOIS ENGINEERS - CONSULTANTS DESIGN FIRM NO. 184000894

FILE NAME:	USER NAME:	DESIGNED:	REVISIONS:
	PBB	PBB	-
	MCB	MCB	-
	MLO	MLO	-
	PBB/MCB	PBB/MCB	-

STATE OF ILLINOIS  
DEPARTMENT OF TRANSPORTATION

EXISTING BRIDGE PLANS

SHEET NO. 33 OF 34 SHEETS

F.A.P. RTE.	SECTION	COUNTY	TOTAL SHEETS	SHEET NO.
710	(48X-B-2)BR & (48BR)BR	MACON	144	110
CONTRACT NO. 74438				

ILLINOIS FED. AID PROJECT