
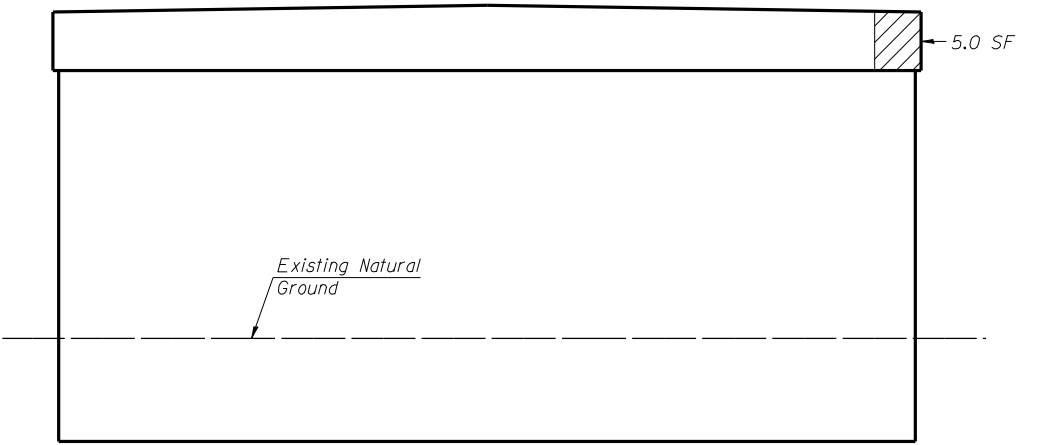
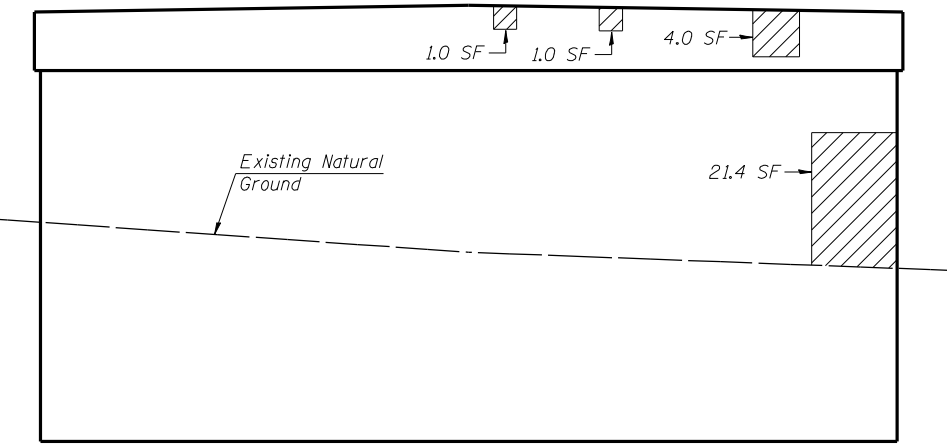
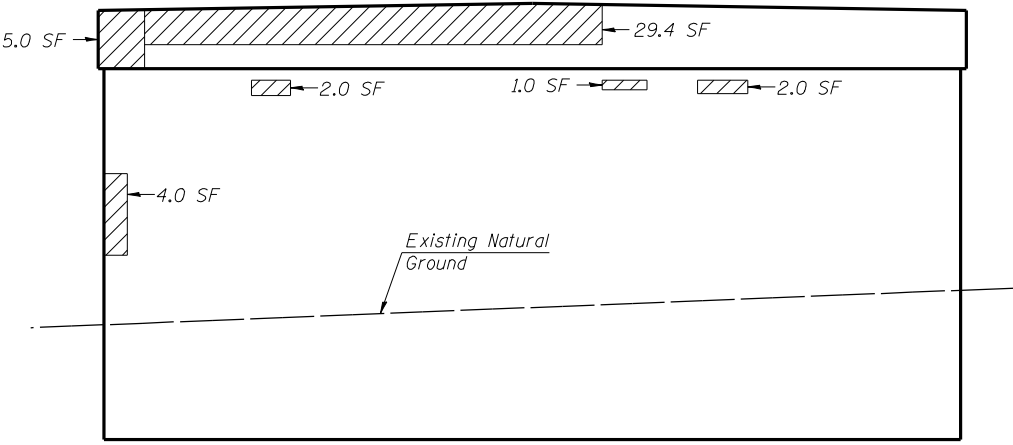
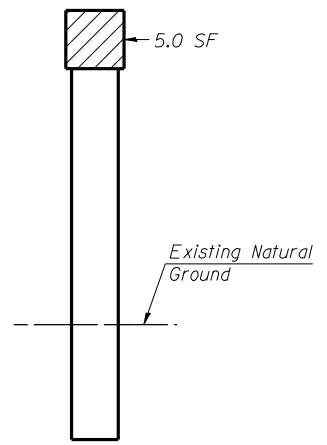


LEGEND
 Structural Repair of Concrete
 (Depth equal to or less than 5 in.)

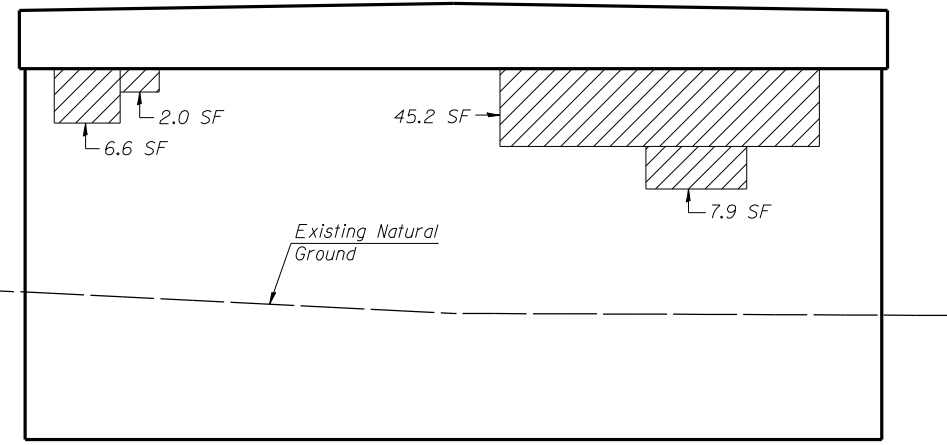

BILL OF MATERIAL

Item	Unit	Total
Structural Repair of Concrete (Depth equal to or less than 5 in.)	Sq. Ft.	180.1

Notes:
 The quantities shown are for estimating purposes only. Area to be repaired will be determined by the Engineer at the time of Construction. Actual repair locations shall be shown on the as-built plans.

REVISIONS

NAME	DATE

Lin Engineering, Ltd.
 Consulting Engineers
 Chatham, Illinois

Designed By: DLS Checked By: MTH Drawn By: AUF
 Date: 04/2007 File: 034-0061.dgn

ILLINOIS DEPARTMENT OF TRANSPORTATION
CONCRETE REPAIR
 IL ROUTE 9 OVER
 CAMP CREEK
 F.A.P. ROUTE 685 - SECTION 115 BR-1
 HANCOCK COUNTY
 STA. 607+43.00
 STRUCTURE NO. 034-0061

7/2/2007 1:36:39 PM \$FILEABBREV\$