


F.A.U. RTE.	SECTION	COUNTY	TOTAL SHEETS	SHEET NO.
1545	00-00115-00-BR	DuPAGE	97	12
STA. 1+31.77	TO STA. 5+50.00			
FED. ROAD DIST. NO.	ILLINOIS	FED. AID PROJECT		
		CONTRACT 83961		

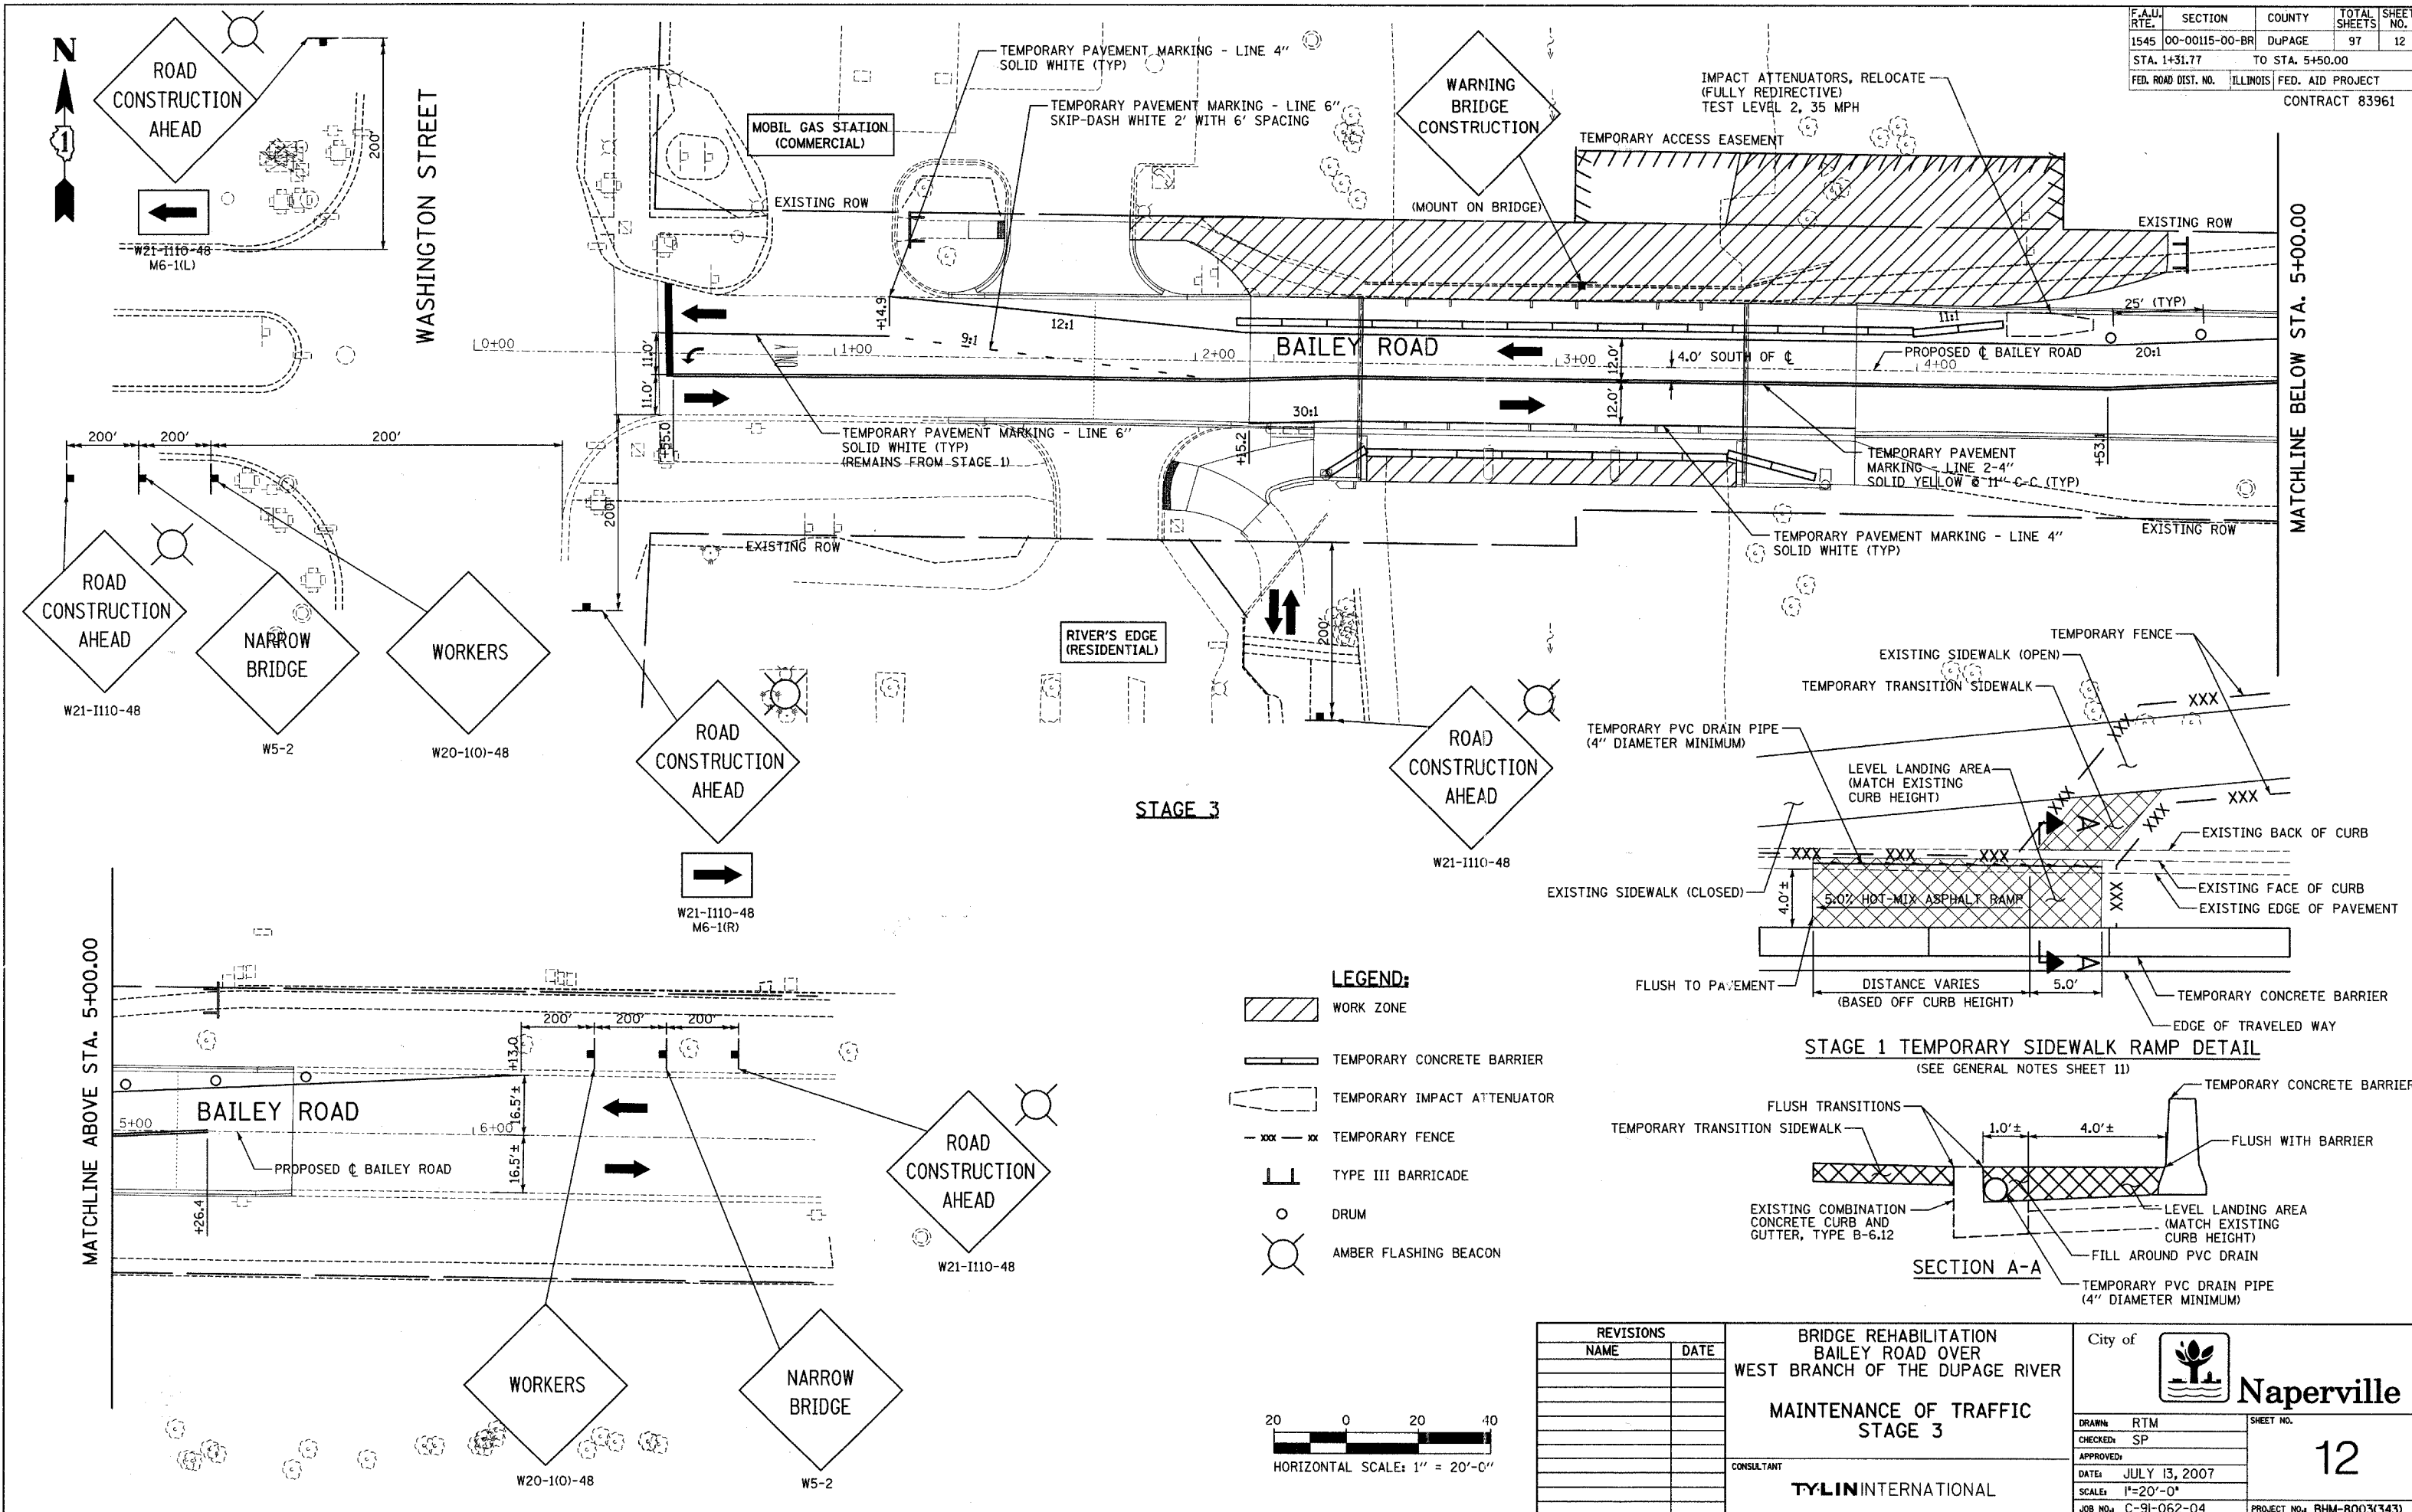

REVISIONS	
NAME	DATE

BRIDGE REHABILITATION
BAILEY ROAD OVER
WEST BRANCH OF THE DUPAGE RIVER

MAINTENANCE OF TRAFFIC
STAGE 3

CONSULTANT
TYLIN INTERNATIONAL

City of **Naperville**

City of Naperville logo and name.

DRAWN: RTM
CHECKED: SP
APPROVED:
DATE: JULY 13, 2007
SCALE: 1"=20'-0"
JOB NO.: C-91-062-04

SHEET NO.
12
PROJECT NO.: BHM-8003(343)