


F.A.U. RTE.	SECTION	COUNTY	TOTAL SHEETS	SHEET NO.
3509	00-00173-00-PP	COOK	246	210
STA. 1046+50.00 TO STA. 1049+00.00				
FED. ROAD DIST. NO. 1 ILLINOIS FED. AID PROJECT				

DATE	BY


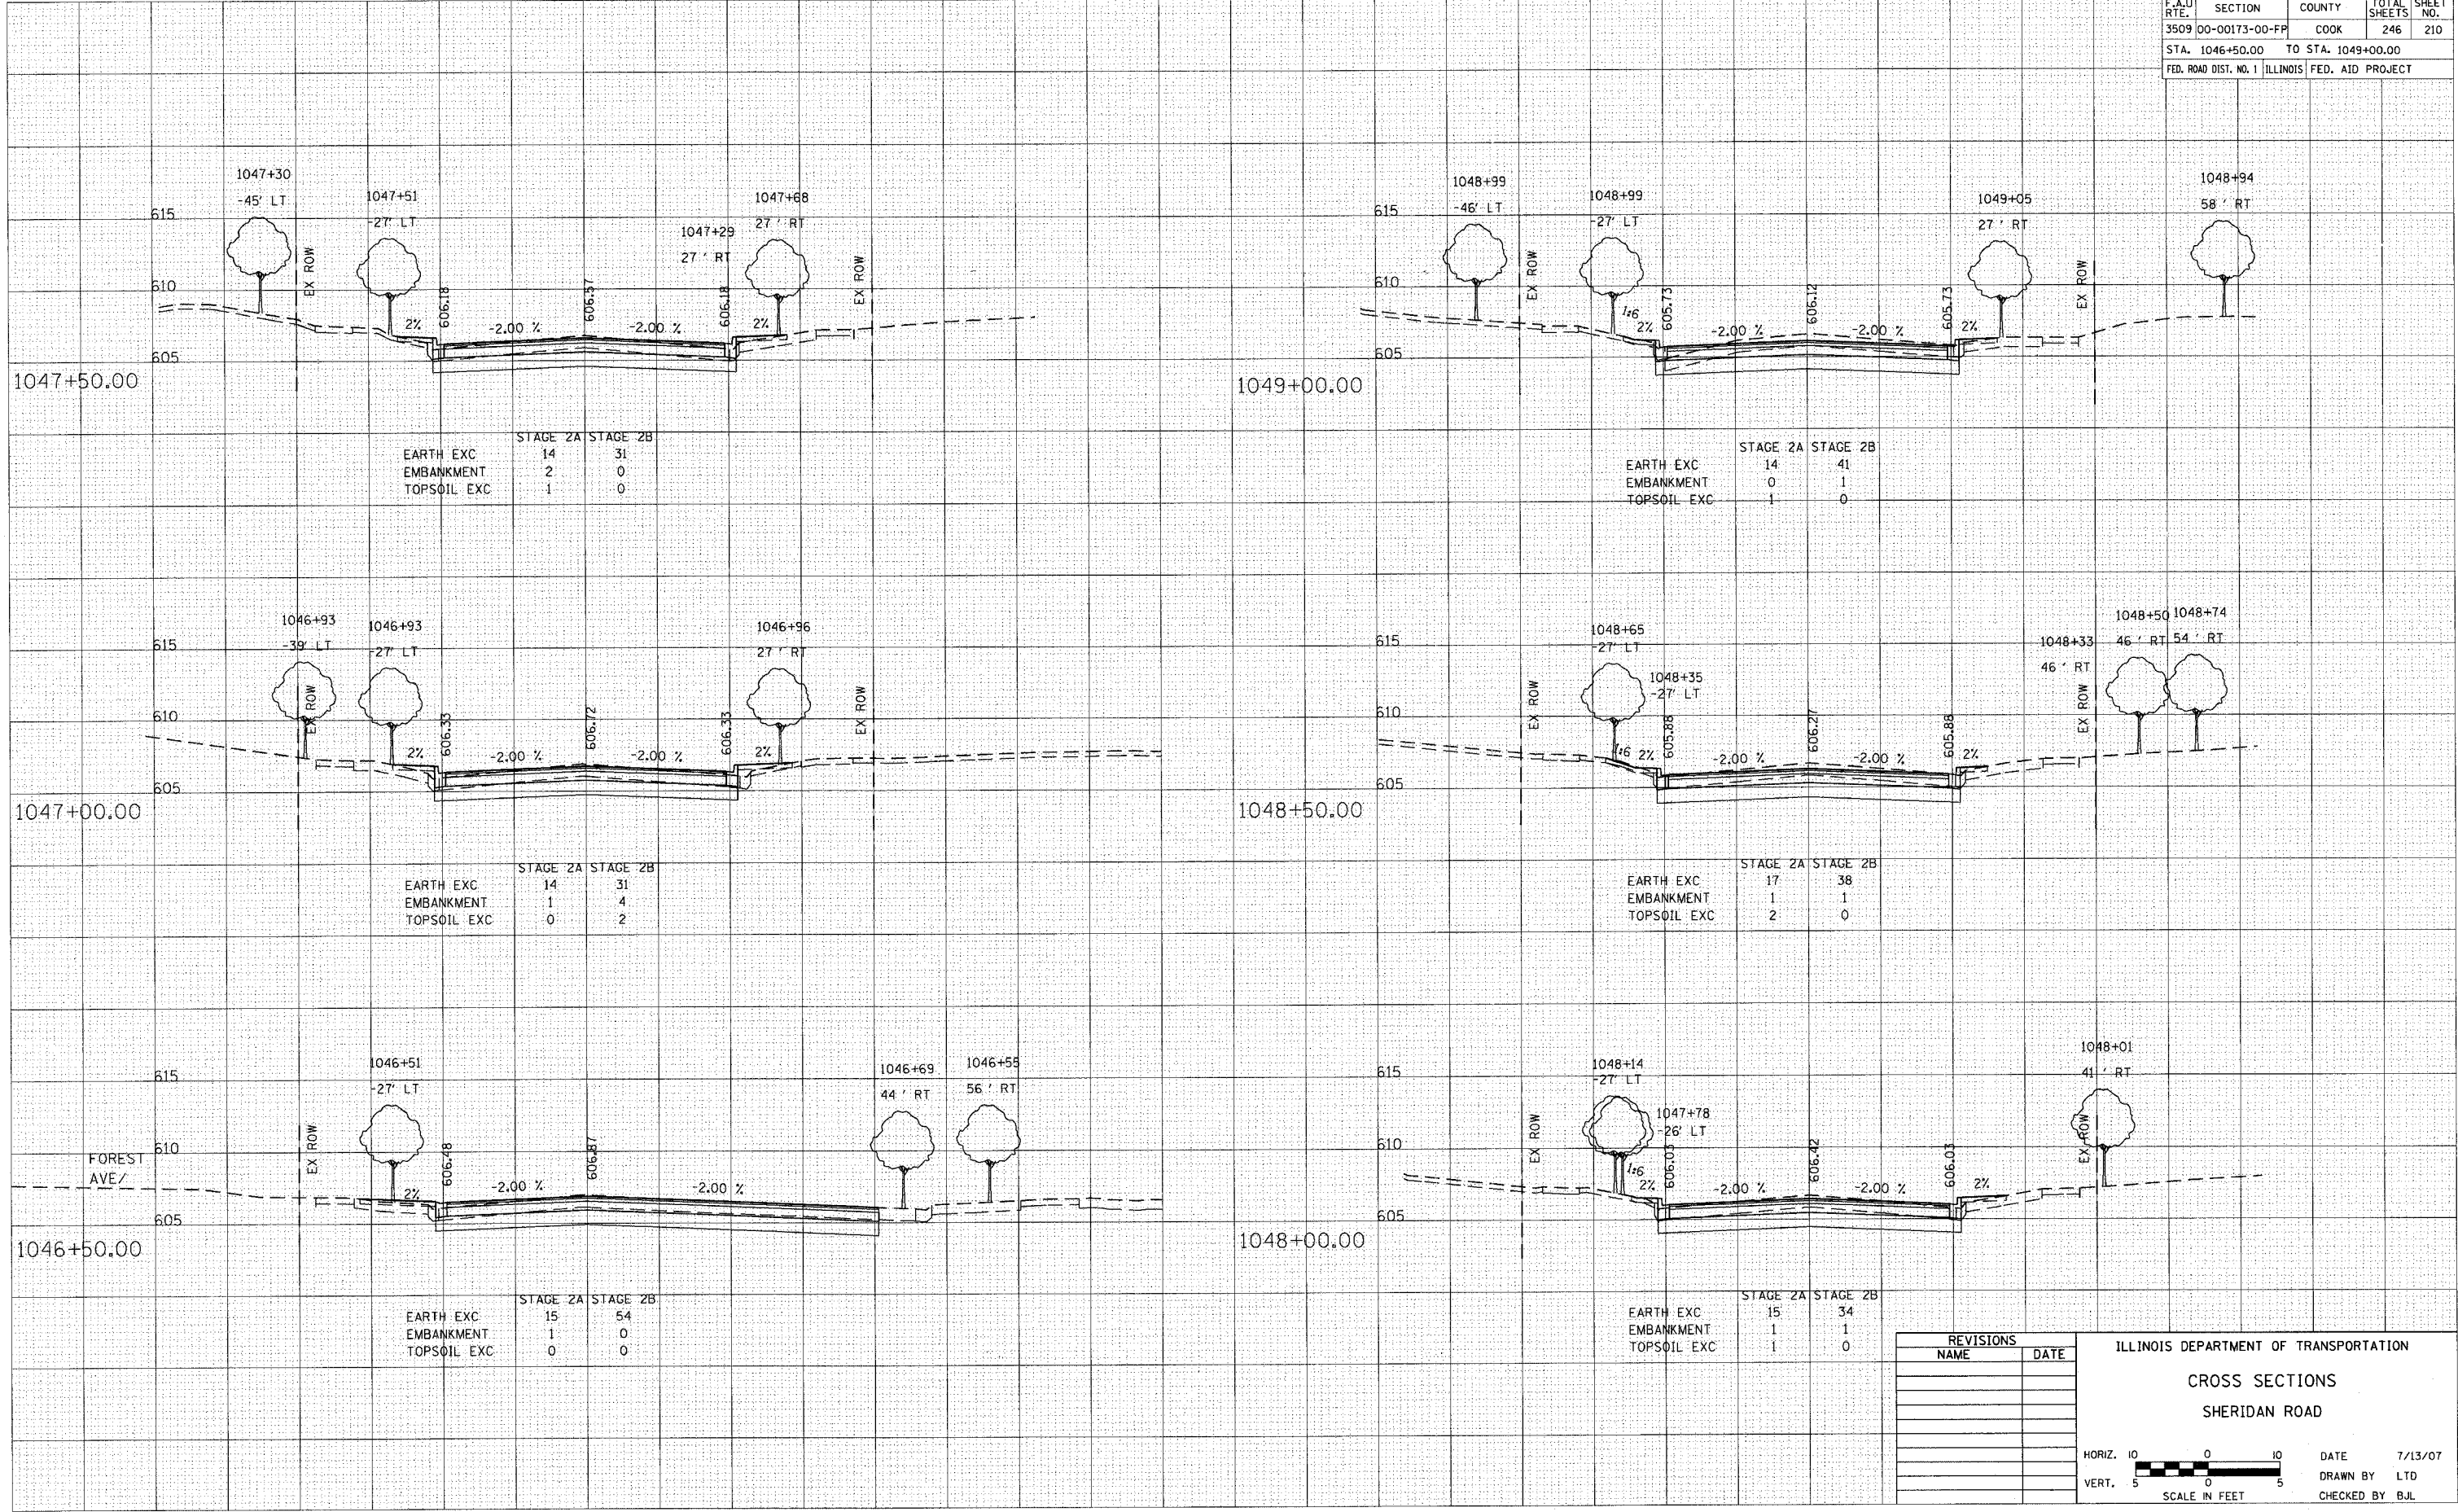

REVISIONS	
NAME	DATE

ILLINOIS DEPARTMENT OF TRANSPORTATION

CROSS SECTIONS
SHERIDAN ROAD



SCALE IN FEET

DATE 7/13/07
DRAWN BY LTD
CHECKED BY BJL