
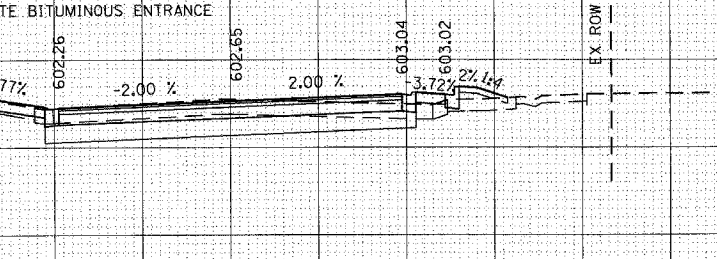



F.A.U. RTE.	SECTION	COUNTY	TOTAL SHEETS	SHEET NO.
3509	00-00173-00-FP	COOK	246	220
STA. 1067+15.15		TO STA. 1068+50.00		
FED. ROAD DIST. NO. 1		ILLINOIS FED. AID PROJECT		

DATE	BY


DATE	BY

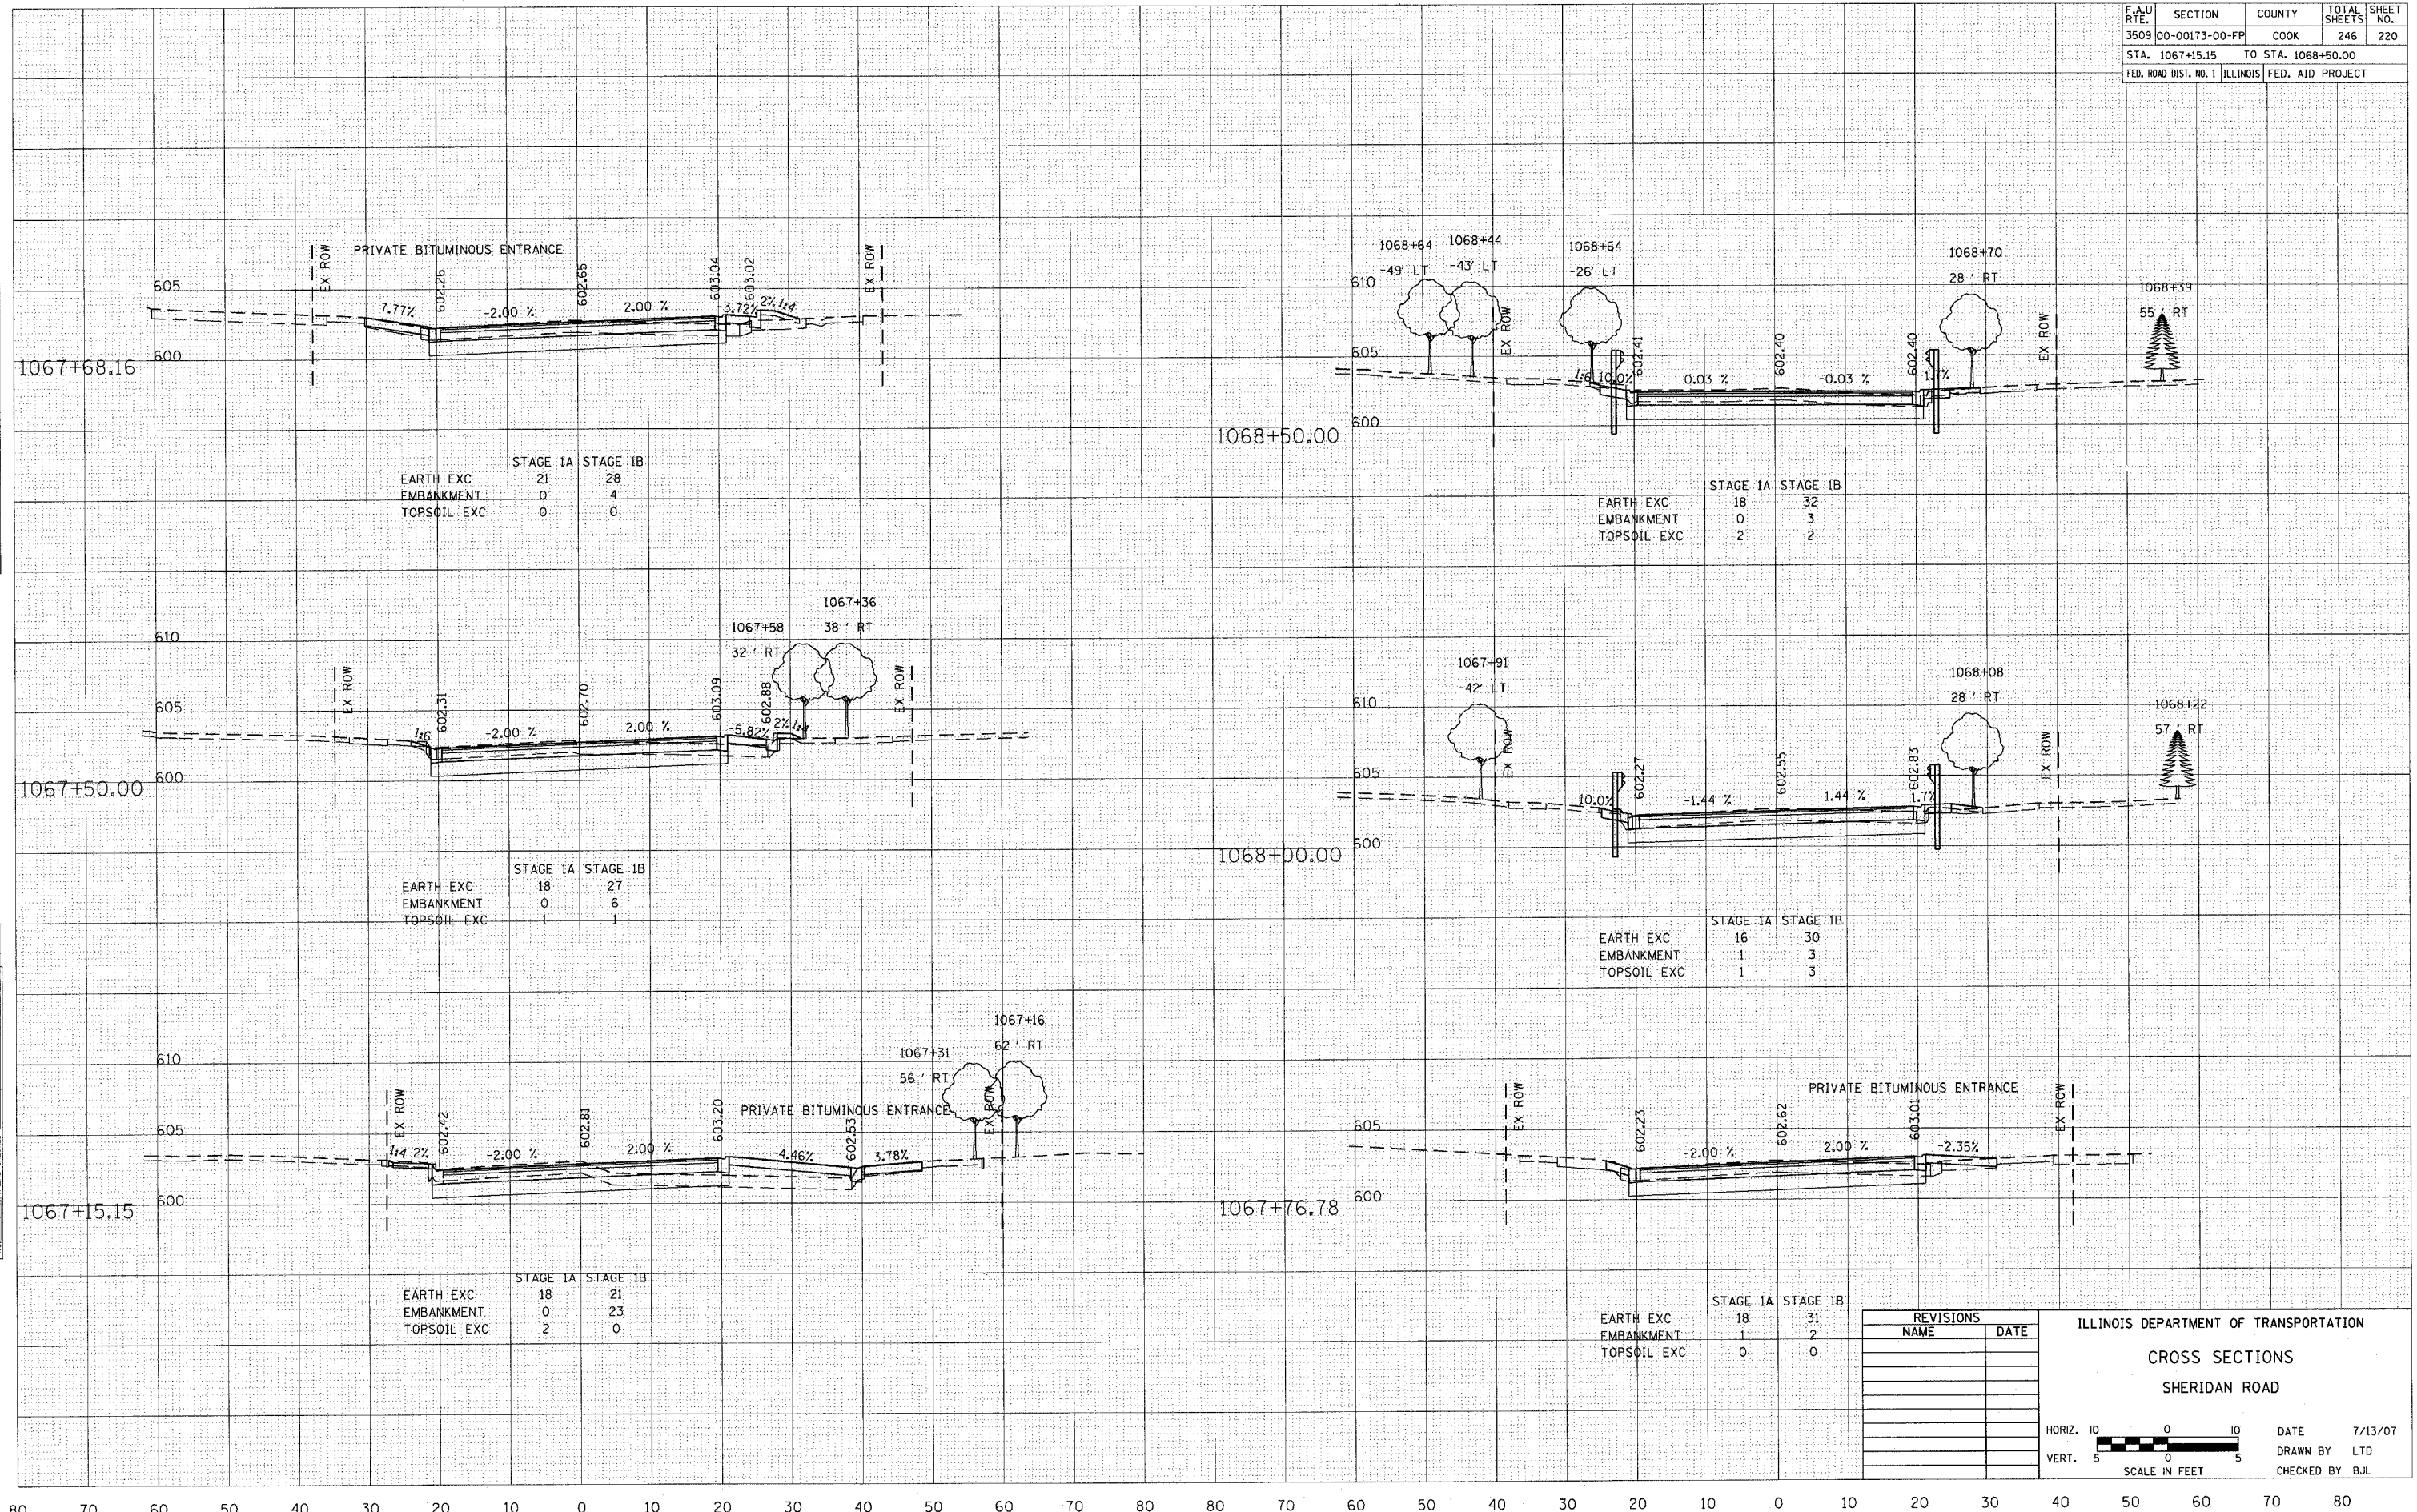


	STAGE IA	STAGE IB
EARTH EXC	21	28
EMBANKMENT	0	4
TOPSOIL EXC	0	0

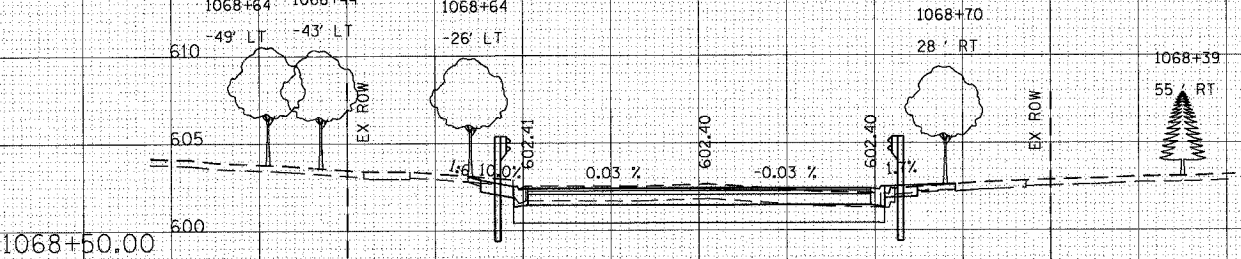


	STAGE IA	STAGE IB
EARTH EXC	18	32
EMBANKMENT	0	3
TOPSOIL EXC	2	2

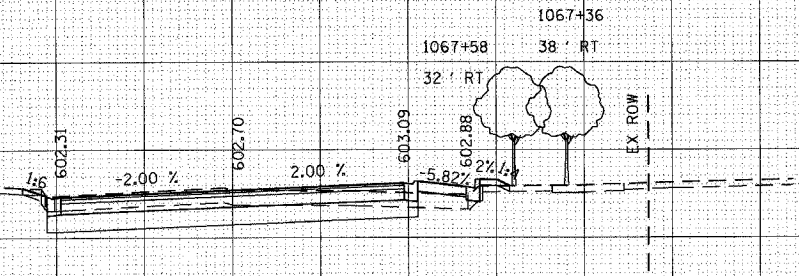


	STAGE IA	STAGE IB
EARTH EXC	18	27
EMBANKMENT	0	6
TOPSOIL EXC	1	1

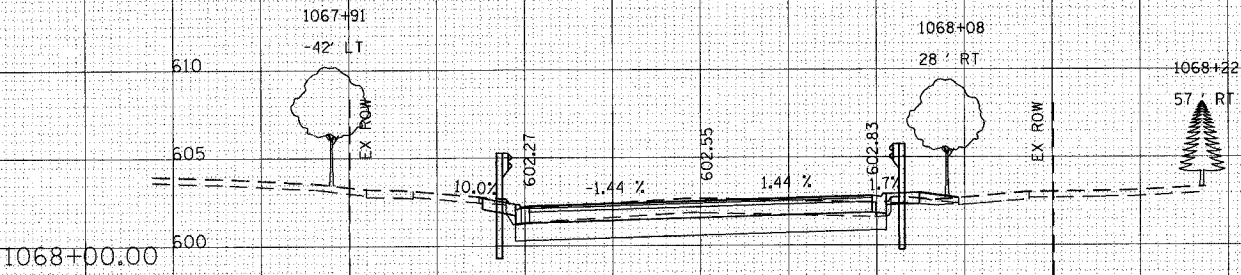

	STAGE IA	STAGE IB
EARTH EXC	16	30
EMBANKMENT	1	3
TOPSOIL EXC	1	3

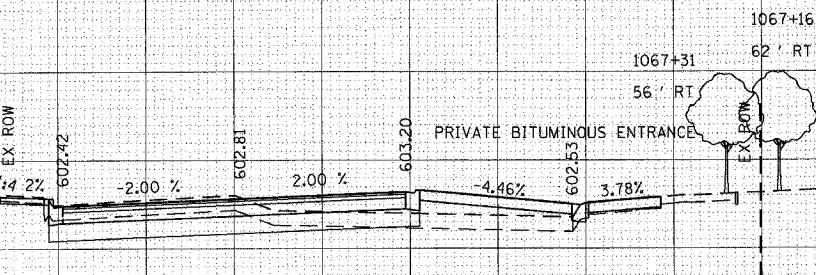

	STAGE IA	STAGE IB
EARTH EXC	18	21
EMBANKMENT	0	23
TOPSOIL EXC	2	0

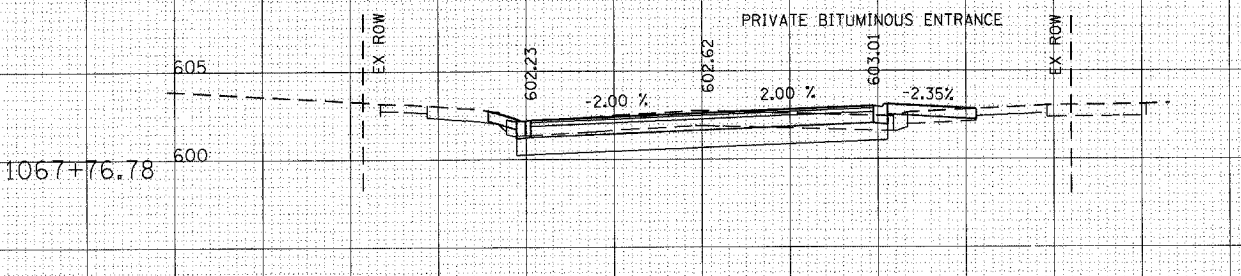

	STAGE IA	STAGE IB
EARTH EXC	18	31
EMBANKMENT	1	2
TOPSOIL EXC	0	0

REVISIONS	
NAME	DATE

ILLINOIS DEPARTMENT OF TRANSPORTATION

CROSS SECTIONS

SHERIDAN ROAD

HORIZ. 1" = 10'

VERT. 1" = 5'

SCALE IN FEET

DATE 7/13/07

DRAWN BY LTD

CHECKED BY BJL