



MUNICIPALITY	SECTION	COUNTY	TOTAL SHEETS	SHEET NO.
QUINCY	06-00300-00-LS	ADAMS	69	36

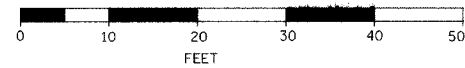

BC - BEGIN CURB
 EC - END CURB
 C&G - CURB AND GUTTER

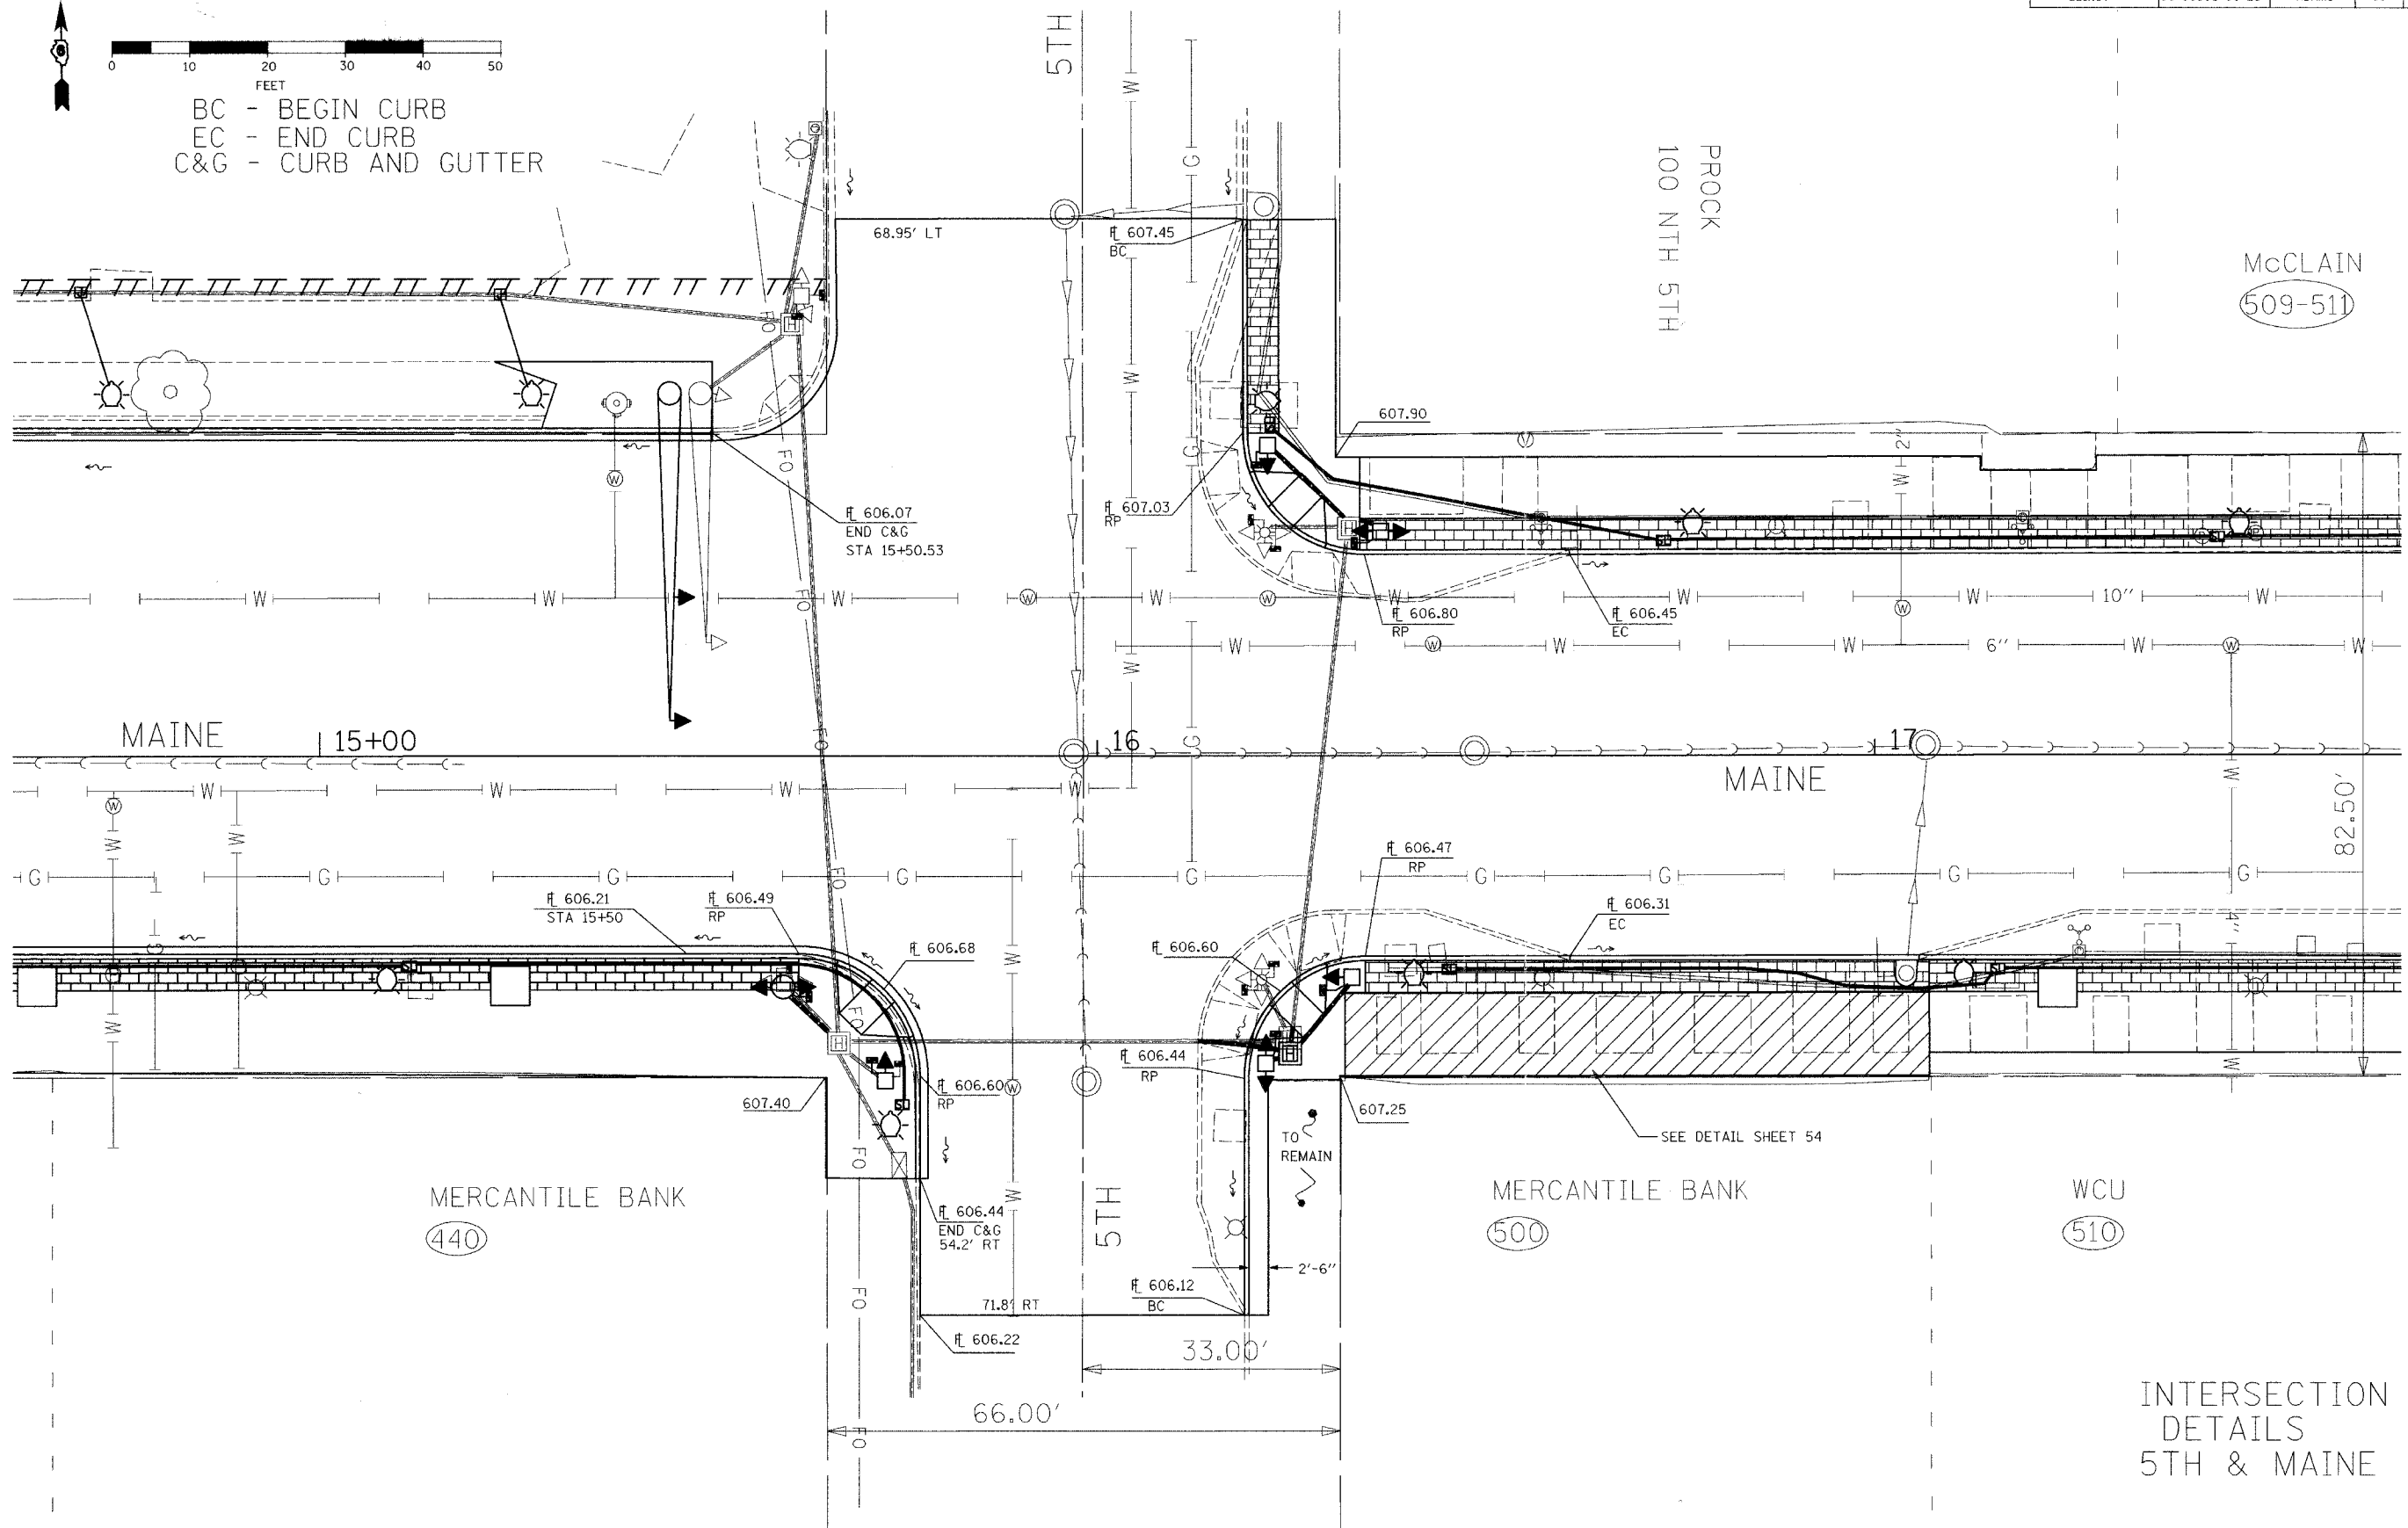

INTERSECTION
 DETAILS
 5TH & MAINE