


DATE	
BY	
FINAL SURVEY	SURVEYED
NOTE BOOK	PLOTTED
NO.	TEMPLATE
	AREAS
	CHECKED

DATE	
BY	
ORIGINAL SURVEY	SURVEYED
NOTE BOOK	PLOTTED
NO.	TEMPLATE
	AREAS
	CHECKED

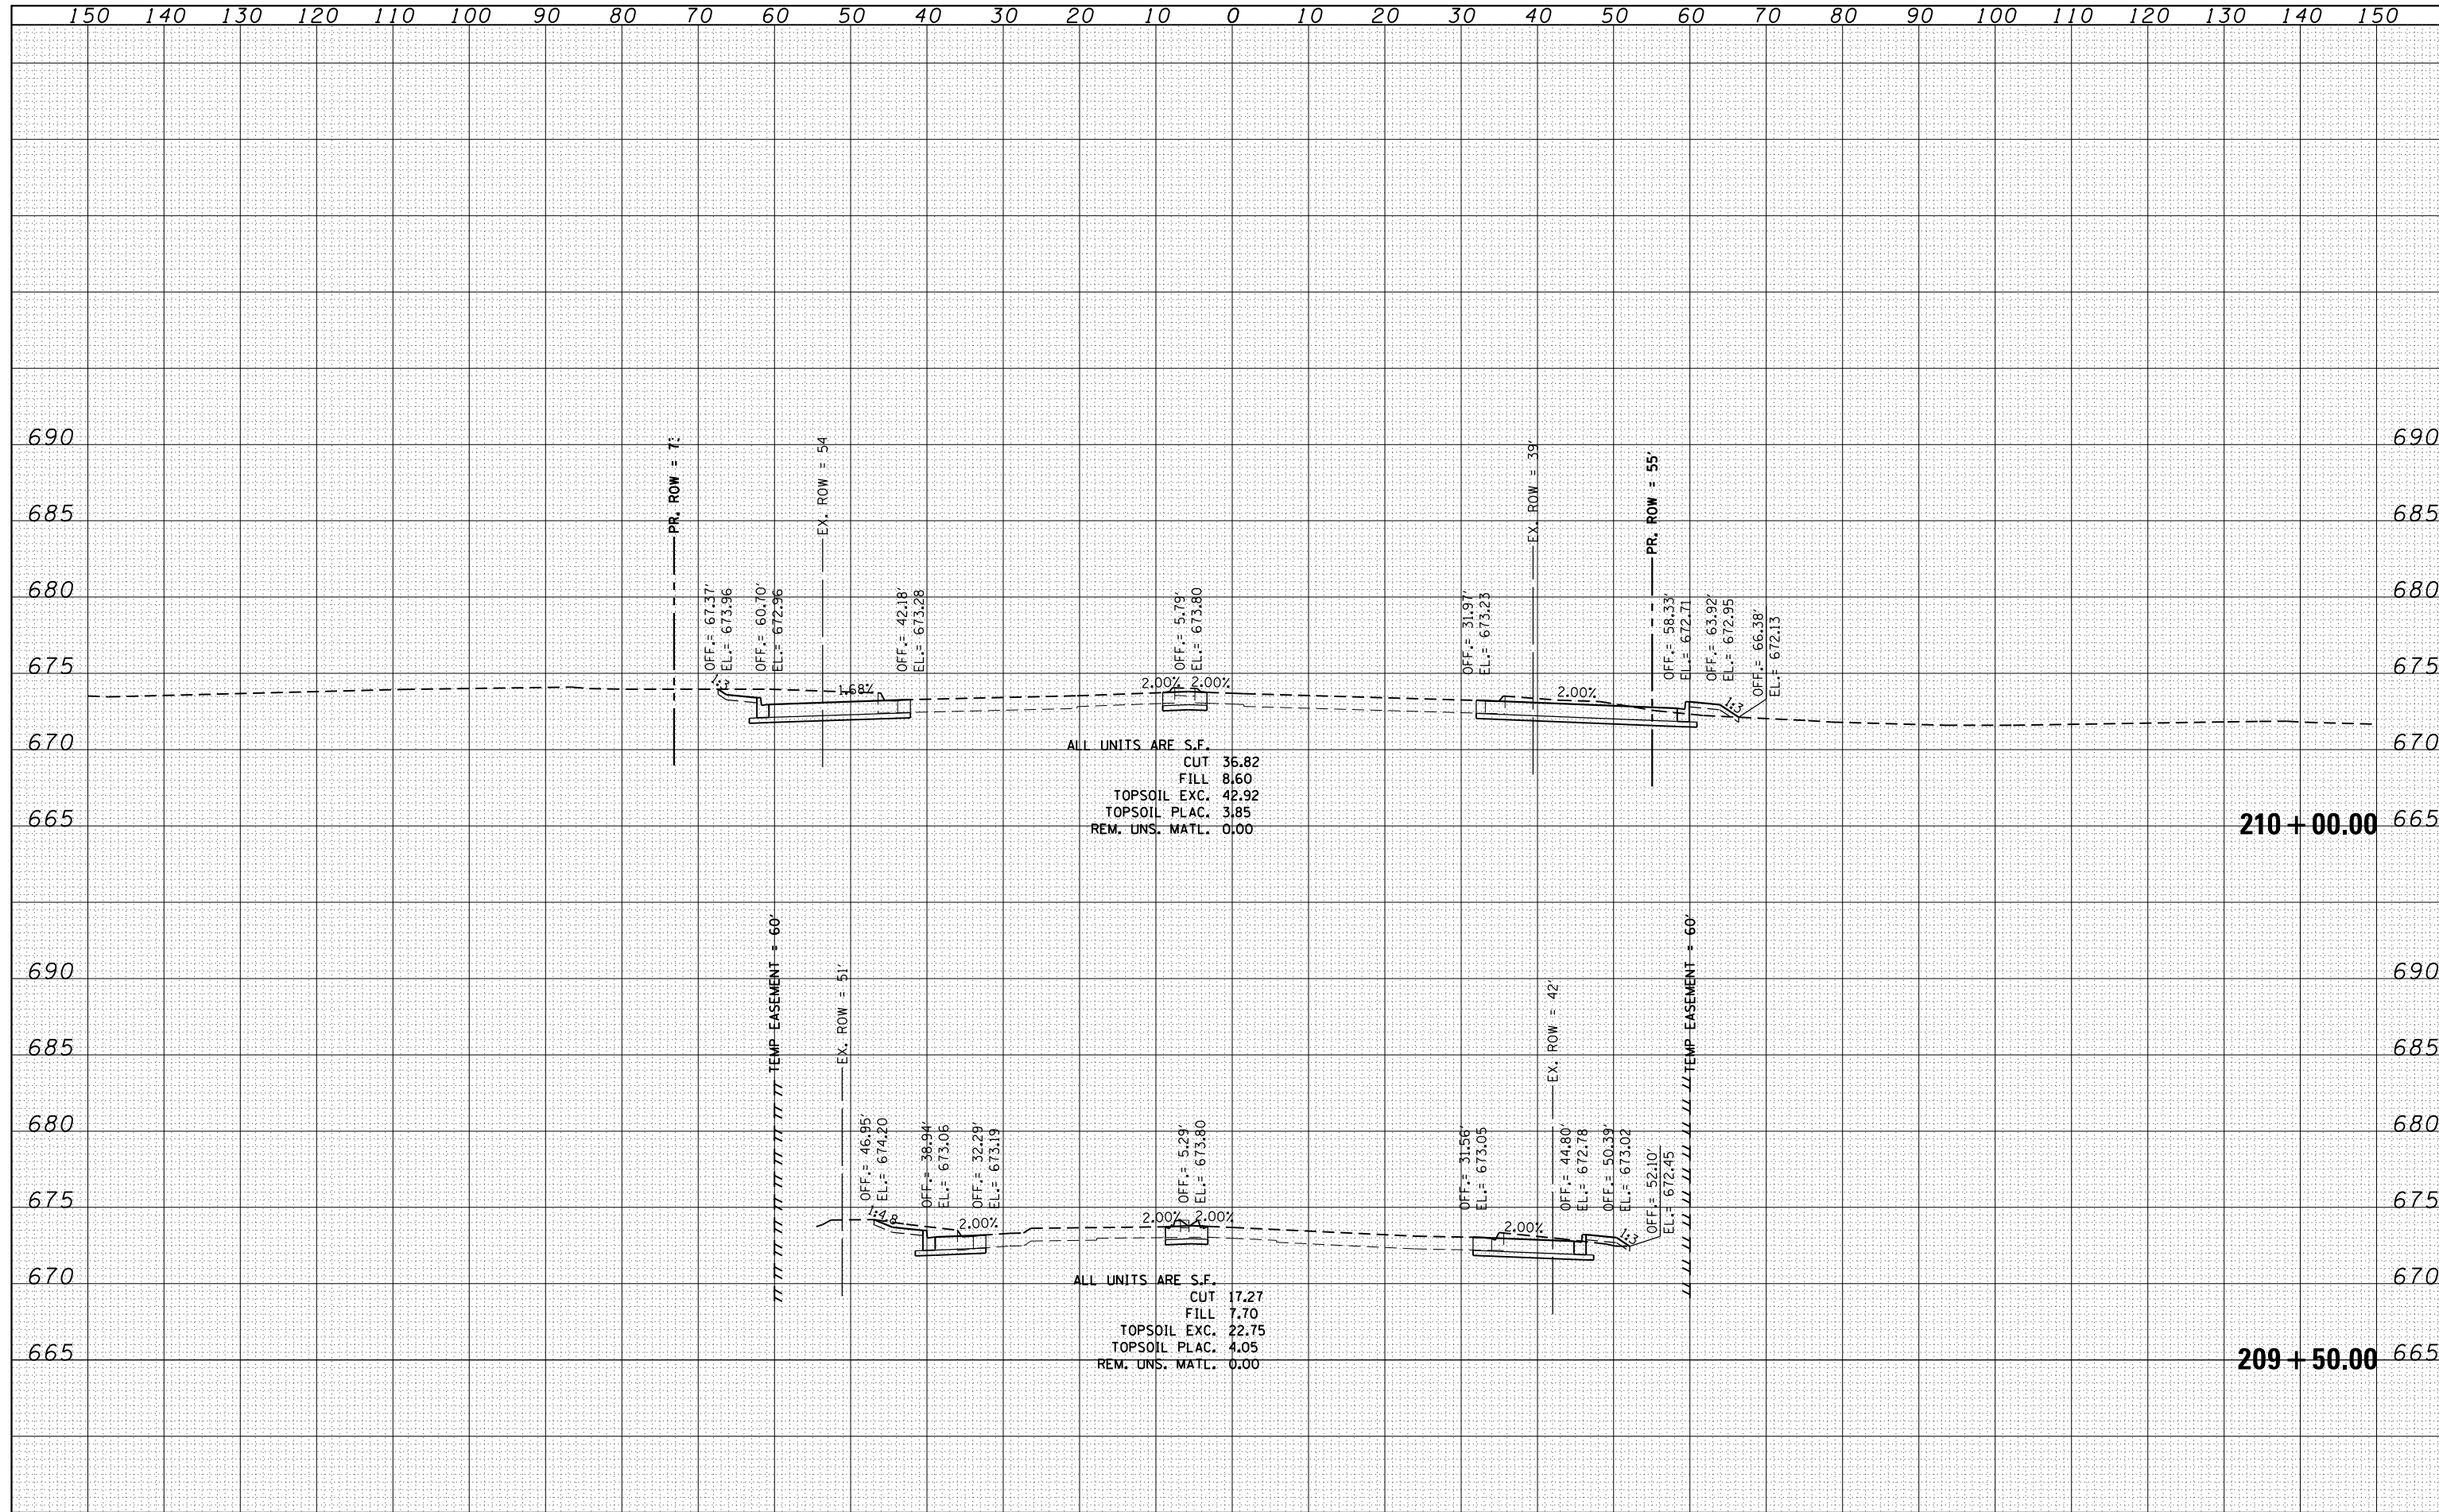

ALL UNITS ARE S.F.  
 CUT 36.82  
 FILL 8.60  
 TOPSOIL EXC. 42.92  
 TOPSOIL PLAC. 3.85  
 REM. UNS. MATL. 0.00

ALL UNITS ARE S.F.  
 CUT 17.27  
 FILL 7.70  
 TOPSOIL EXC. 22.75  
 TOPSOIL PLAC. 4.05  
 REM. UNS. MATL. 0.00