


DATE	
BY	
FINISHED SURVEY	
PLOTTED TEMPLATE	
NOTE BOOK	
AREAS CHECKED	

DATE	
BY	
ORIGINAL SURVEY	
PLOTTED TEMPLATE	
NOTE BOOK	
AREAS CHECKED	

FILE NAME = s:\p1\16200-6399-6346\223\micross\st1\0180132-plt-ama.mxd

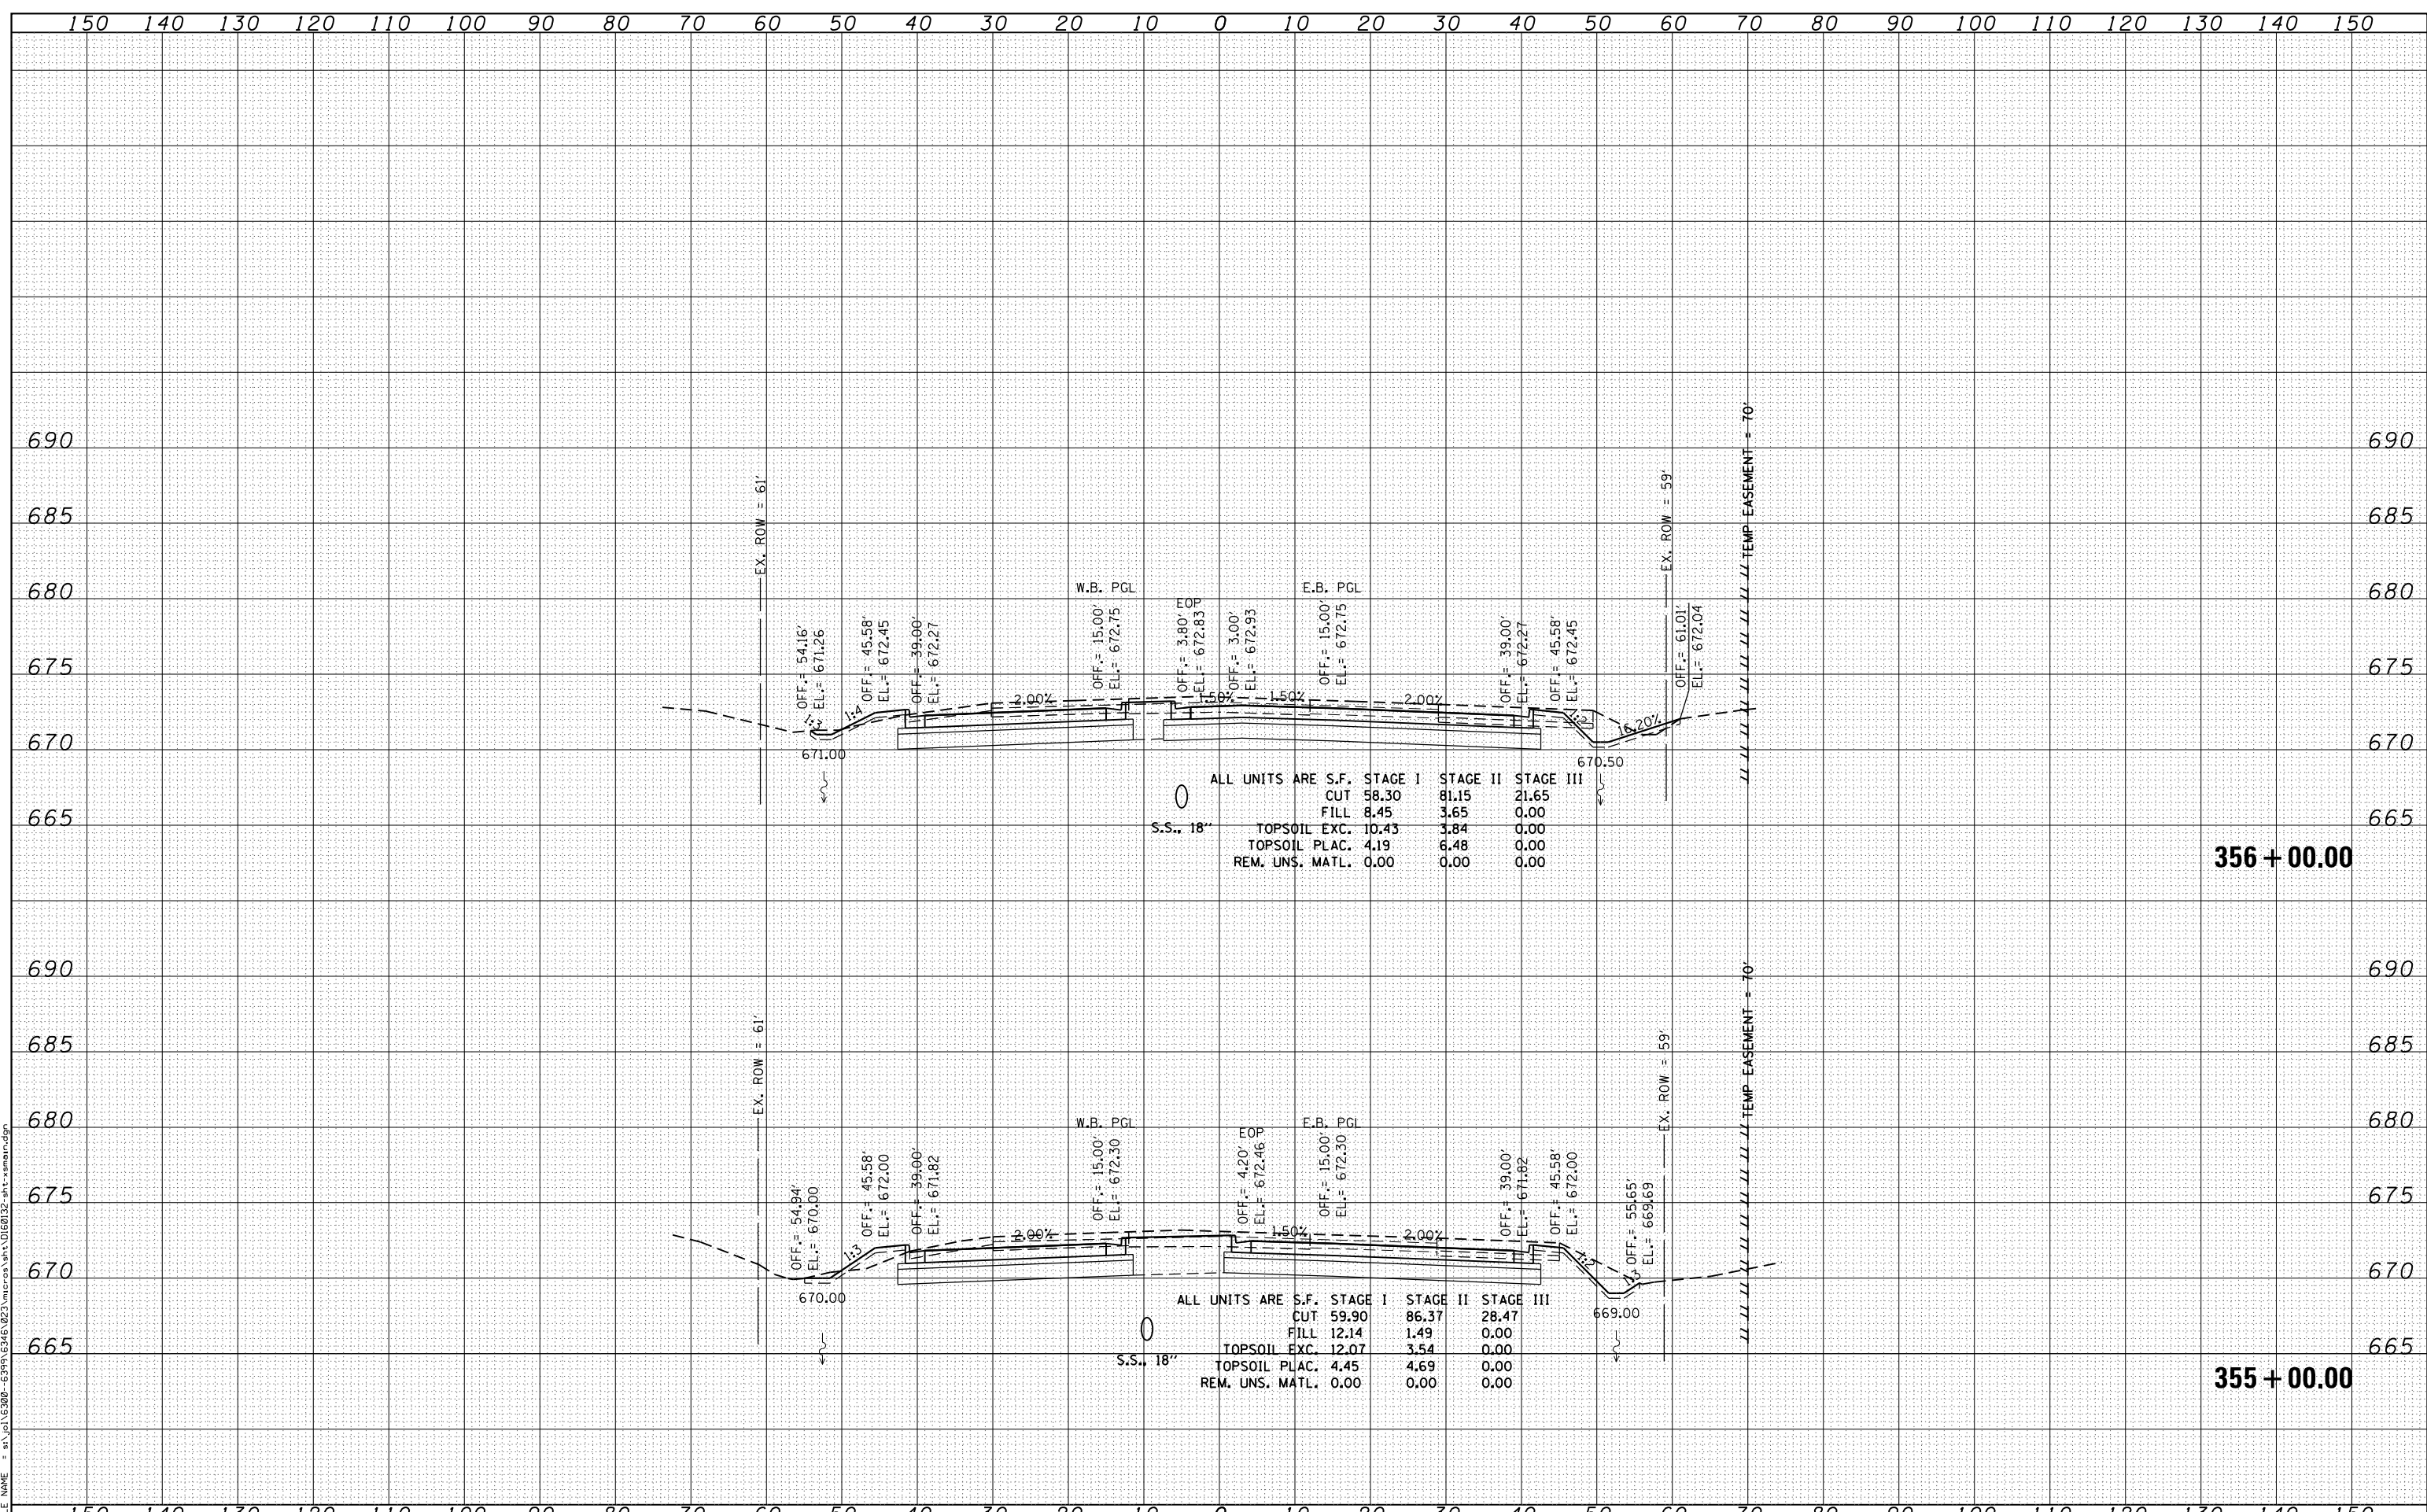

ALL UNITS ARE S.F.

	STAGE I	STAGE II	STAGE III
CUT	58.30	81.15	21.65
FILL	8.45	3.65	0.00
TOPSOIL EXC.	10.43	3.84	0.00
TOPSOIL PLAC.	4.19	6.48	0.00
REM. UNS. MATL.	0.00	0.00	0.00

ALL UNITS ARE S.F.

	STAGE I	STAGE II	STAGE III
CUT	59.90	86.37	28.47
FILL	12.14	1.49	0.00
TOPSOIL EXC.	12.07	3.54	0.00
TOPSOIL PLAC.	4.45	4.69	0.00
REM. UNS. MATL.	0.00	0.00	0.00