
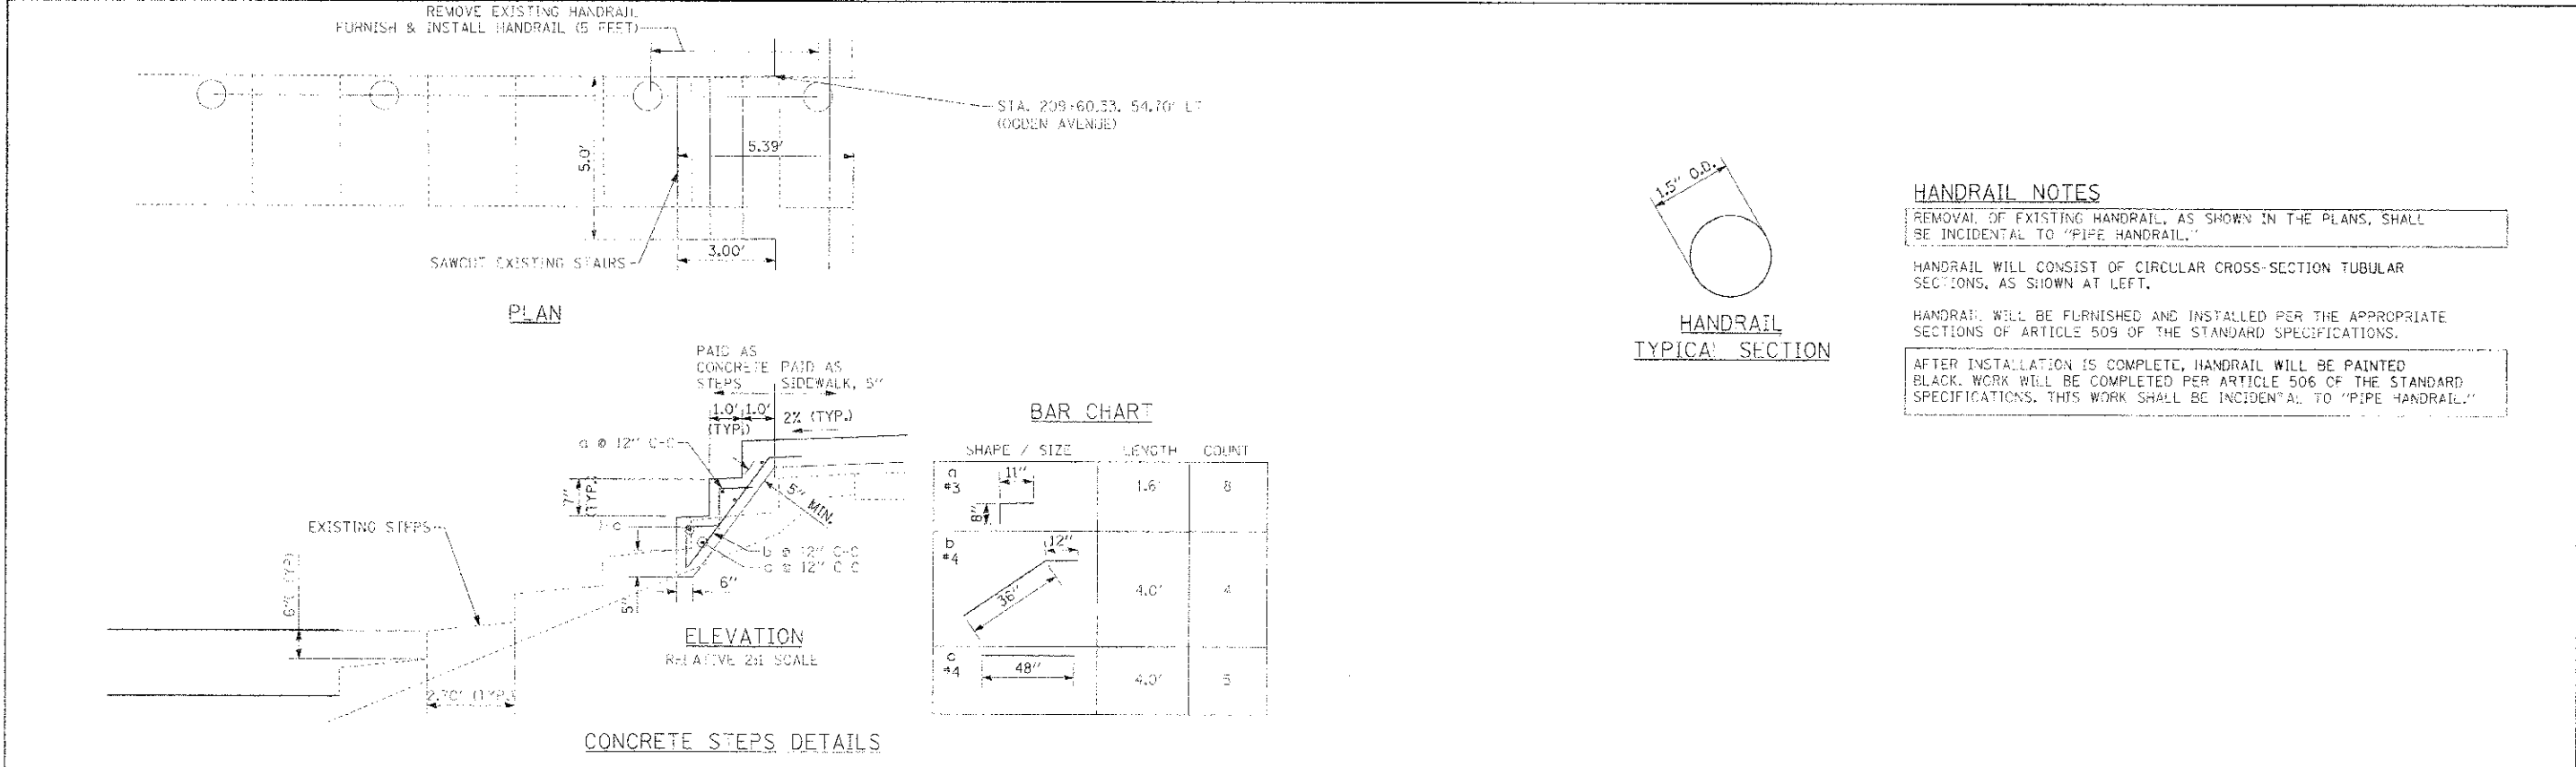


PLAN


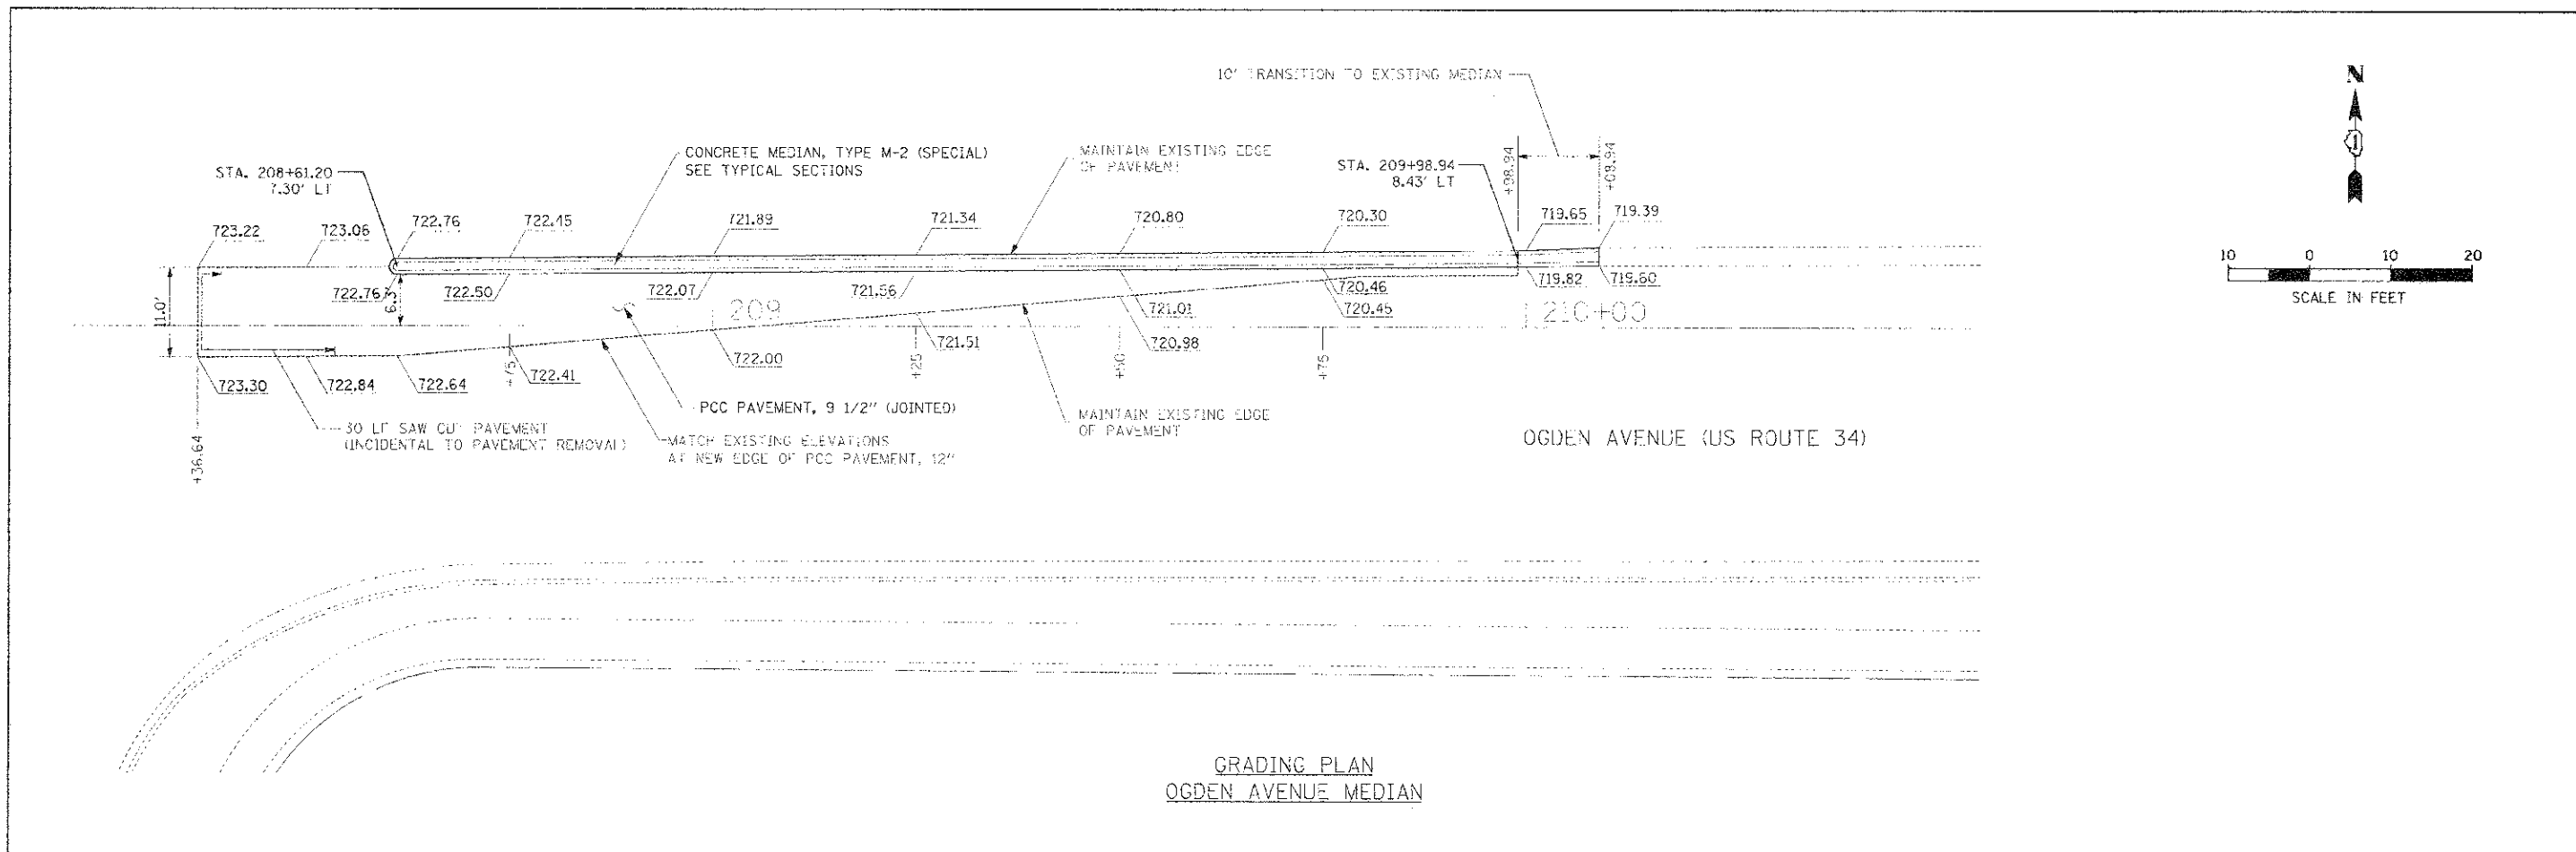

| | | | | | | | | |
|--|--|--|--|---|---|----------------------|---|---------------------------------|
| | 1431 OGDEN PLACE, STE. 400 DOWNERS GROVE, IL 60516 PHONE: (630) 724-3200 FAX: (630) 724-3201 WEB: WWW.BURNSMCD.COM | DESIGNER: JMT DRAWN: JR CHECKED: MAP DATE: 03/28/11 | REVISED: REVISED: REVISED: REVISED: | STATE OF ILLINOIS DEPARTMENT OF TRANSPORTATION | PASQUINELLI DRIVE RECONSTRUCTION ROADWAY DETAILS | P.A.U. RT'S: 3002 | SECTION: 00-00083-00-PV COUNTY: DUPAGE CONTRACT NO. 63579 | TOTAL SHEET NO. 73 SHEETS 28 |
| | SCALE: _____ | | SHEET NO. _____ OF SHEETS _____ STA. _____ TO STA. _____ | | ILLINOIS FED. AID PROJECT | | | |