


| | | | |
|-----------------|----------|----|------|
| ORIGINAL SURVEY | SURVEYED | BY | DATE |
| NOTE BOOK | PLOTTED | | |
| | TEMPLATE | | |
| | AREAS | | |
| | CHECKED | | |

| | | | |
|--------------|----------|----|------|
| FINAL SURVEY | SURVEYED | BY | DATE |
| NOTE BOOK | PLOTTED | | |
| | TEMPLATE | | |
| | AREAS | | |
| | CHECKED | | |

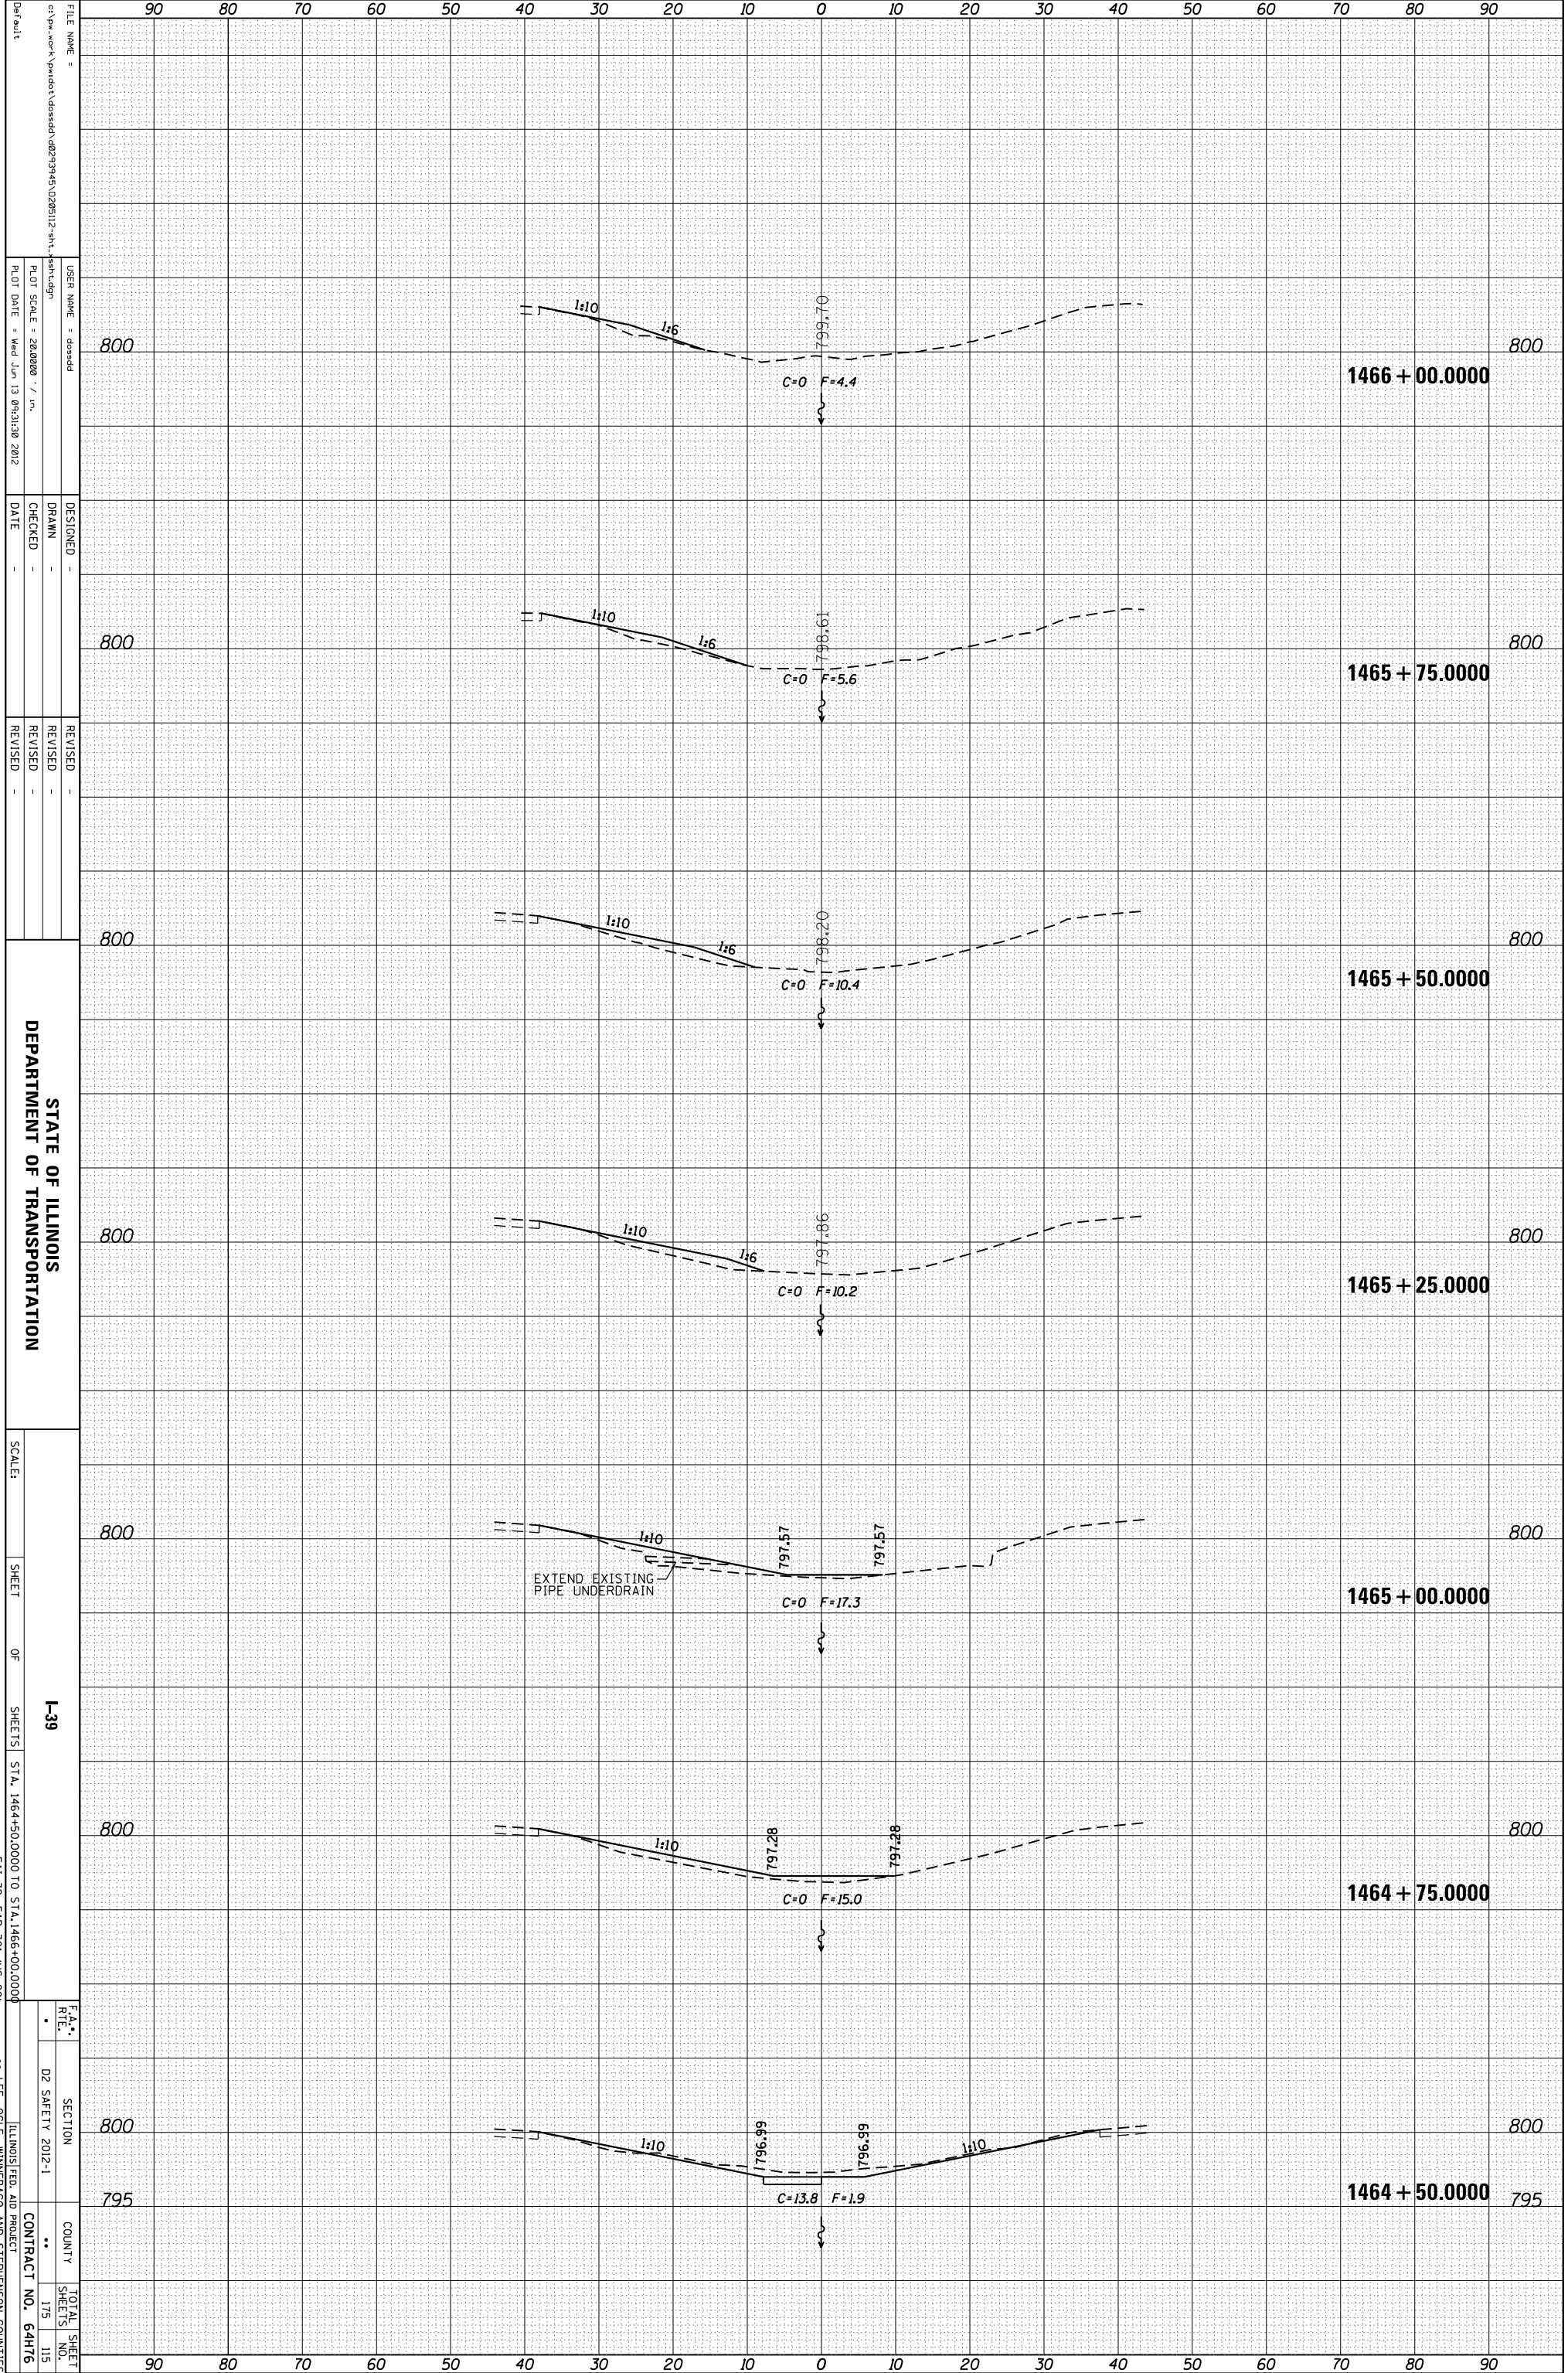

FILE NAME = c:\pwwork\pwwork\dossdd\146293945\0268112-sh1-sh-h-dgn
 USER NAME = dossdd
 DESIGNER =
 DRAWN =
 CHECKED =
 DATE =
 REVISED =
 REVISED =
 REVISED =

DEPARTMENT OF TRANSPORTATION

SCALE: SHEET OF SHEETS STA. 1464+50.0000 TO STA. 1466+00.0000

I-39

SECTION 02 SAFETY 2012-1

COUNTY

TOTAL SHEET NO. 115

CONTRACT NO. 64H76

• FAI 39, FAP 301 (US 20)
 •• LEE, OGLE, WINNEBAGO AND STEPHENSON COUNTIES