


\BDC00N-88-BORDER.DGN, \BDC00N-99-ALIGNMENT.DGN, \BDC00N-05-ALIGNMENT.DGN, \BDC00N-11-MOTIF.DGN, \BDC00N-86-MOTIF.DGN, \BDC00N-95-MOTIF.DGN, \BDC00N-96-MOTIF.DGN, \BDC00N-97-MOTIF.DGN, \BDC00N-98-MOTIF.

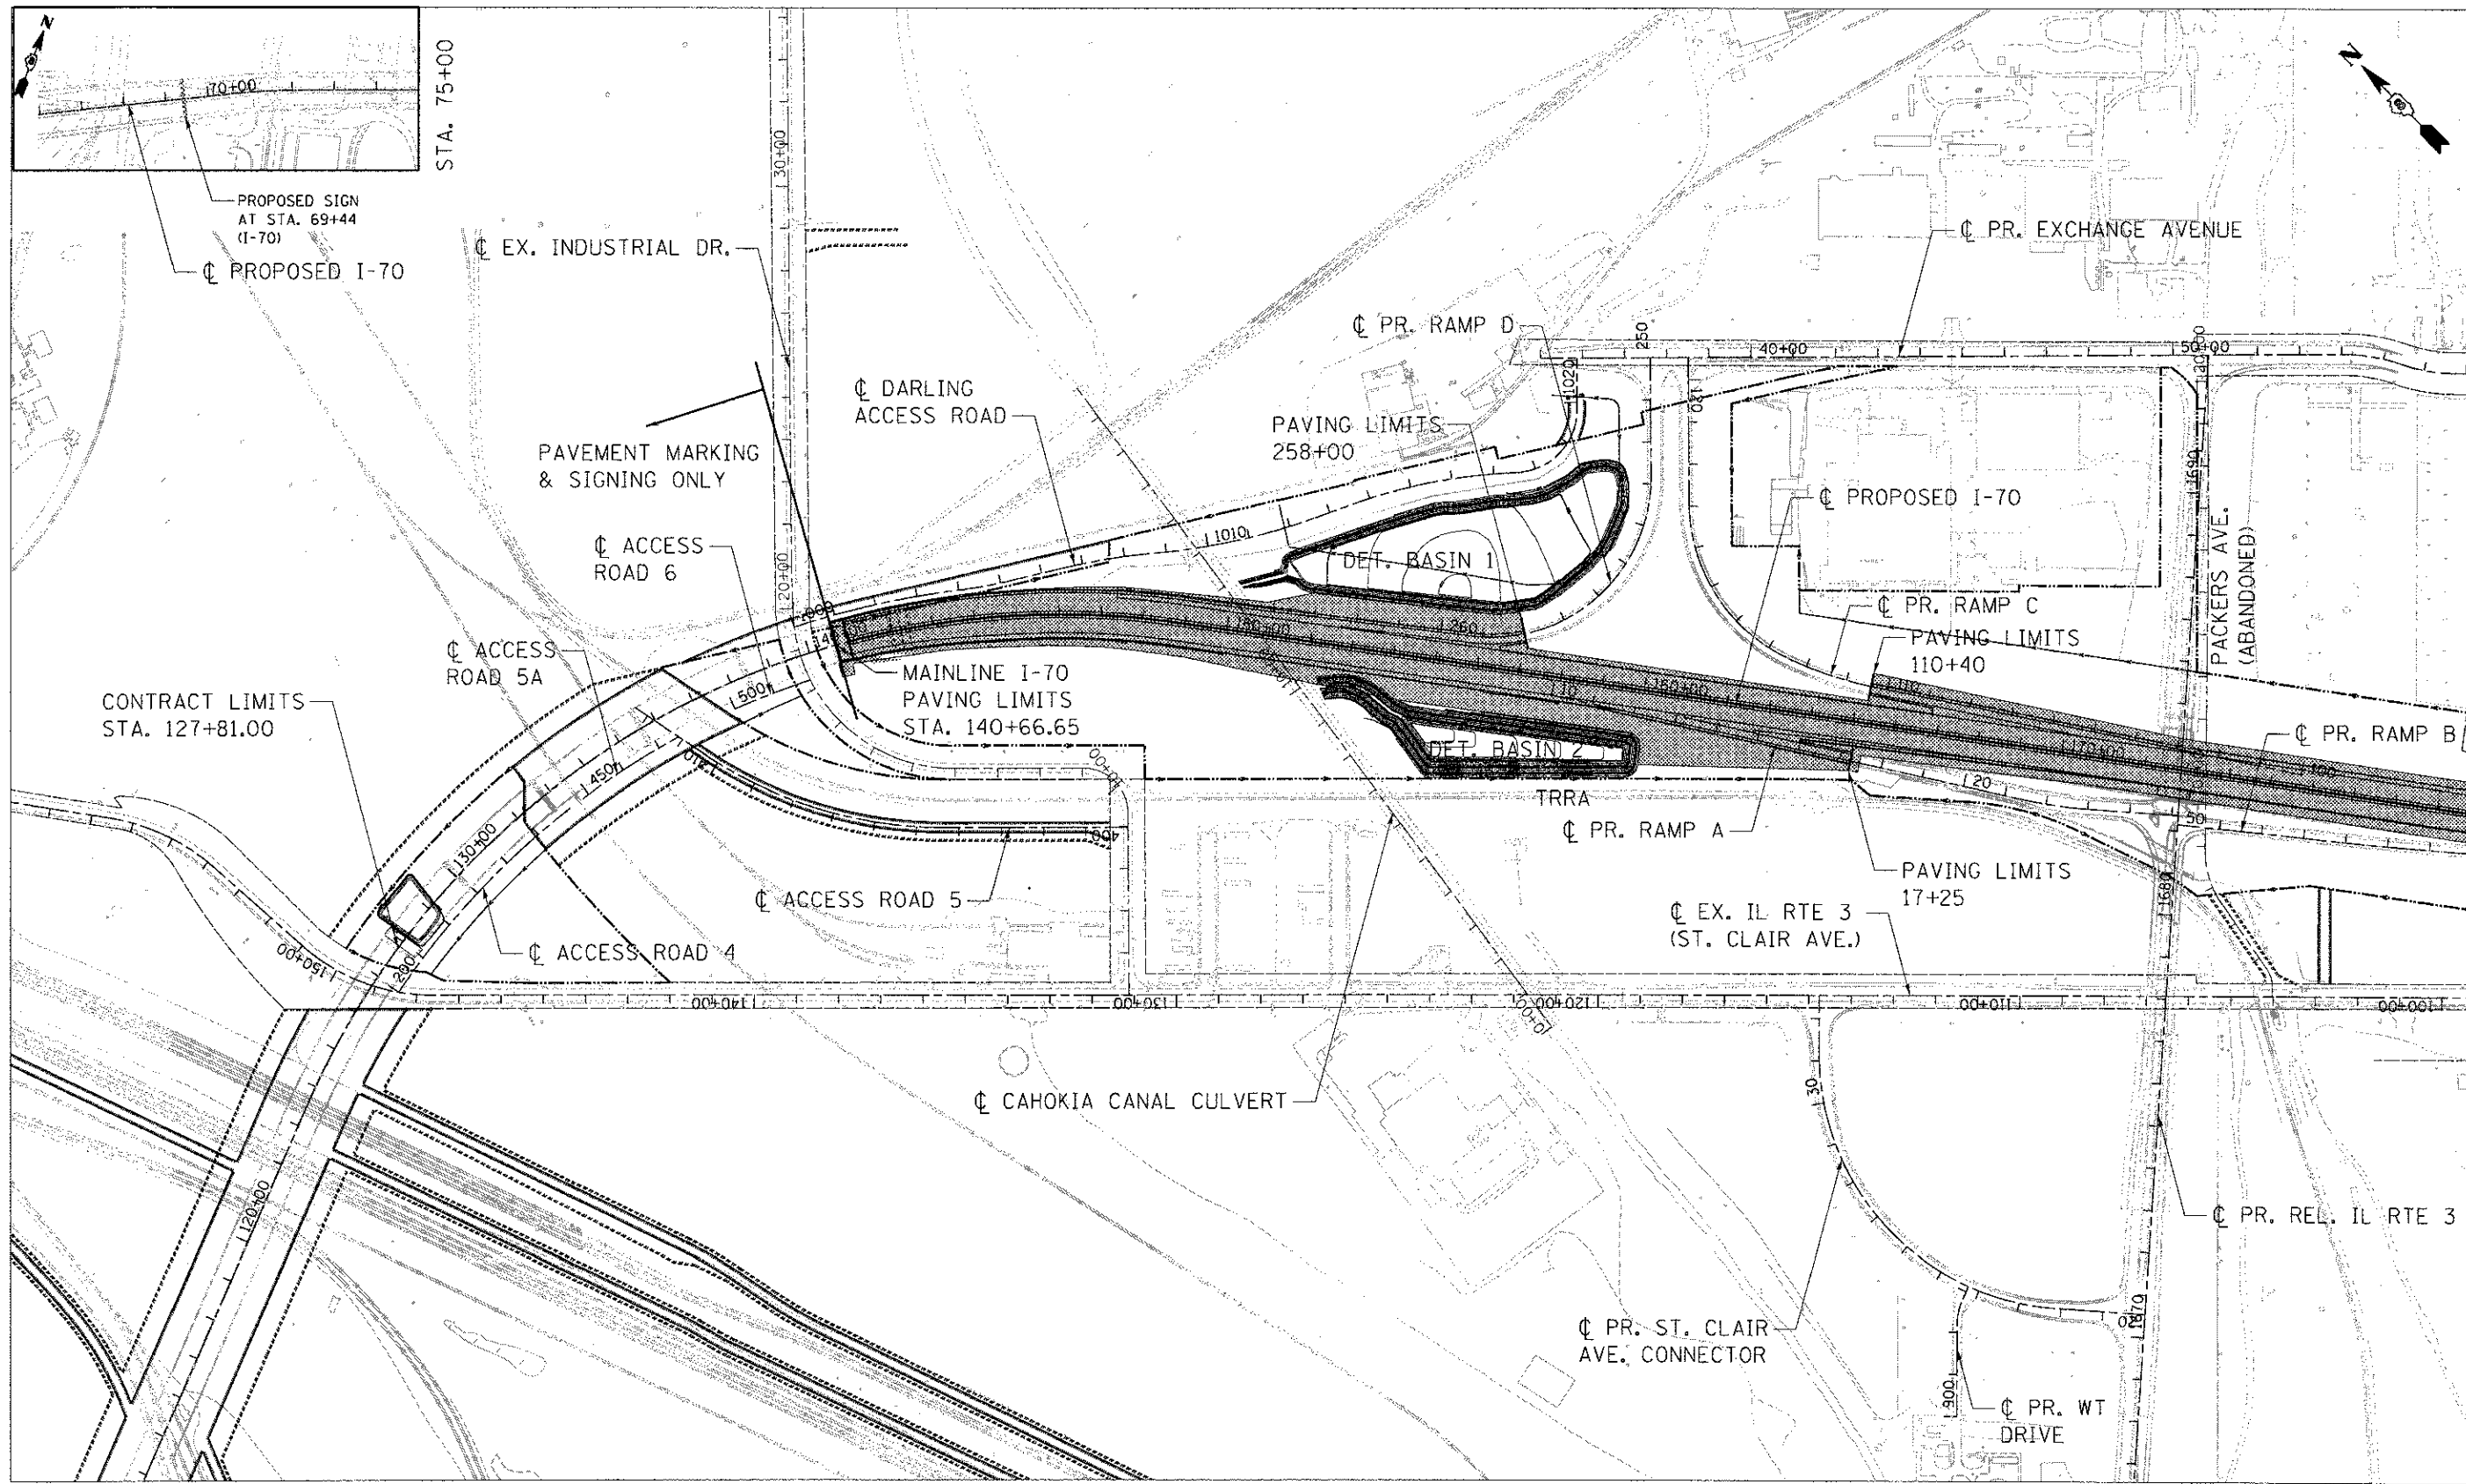

CONTRACT LIMITS & WORK AREA

FILE NAME = #FILE#
 USER NAME = #USER#
 PLOT SCALE = #SCALE#
 PLOT DATE = #DATE#

DESIGNED - JB
 DRAWN - JB
 CHECKED - ACL
 DATE - 06/29/12

REVISED -
 REVISED -
 REVISED -
 REVISED -

STATE OF ILLINOIS
DEPARTMENT OF TRANSPORTATION
 I-70 CONNECTION

CONSTRUCTION LIMITS 1
 SCALE: 1"=200'
 SHEET NO. 1 OF 2 SHEETS | STA. TO STA.

F.A.P. RTE.	SECTION	COUNTY	TOTAL SHEETS	SHEET NO.
998	82-1R	ST. CLAIR	294	34
FED. ROAD DIST. NO.			ILLINOIS FED. AID PROJECT	
			CONTRACT NO. 76C43	

MATCH LINE SEE SHEET 35