
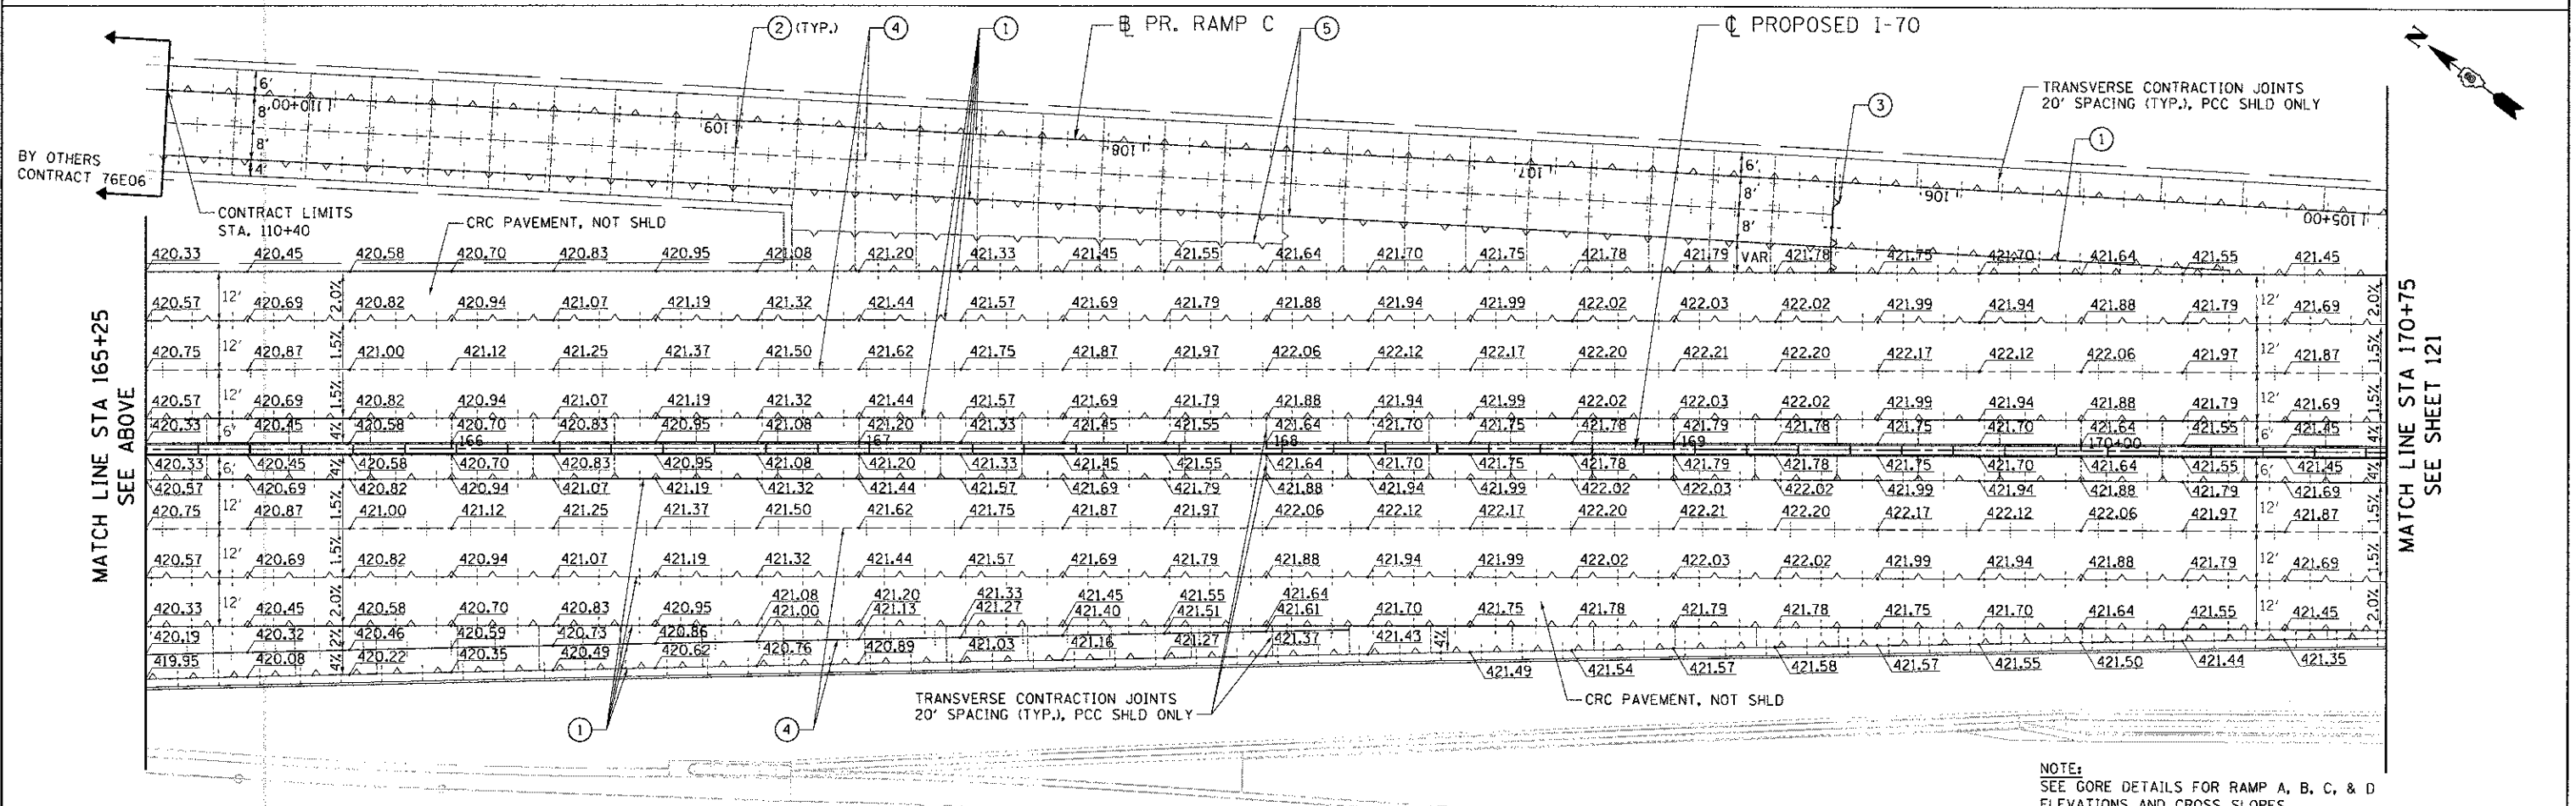




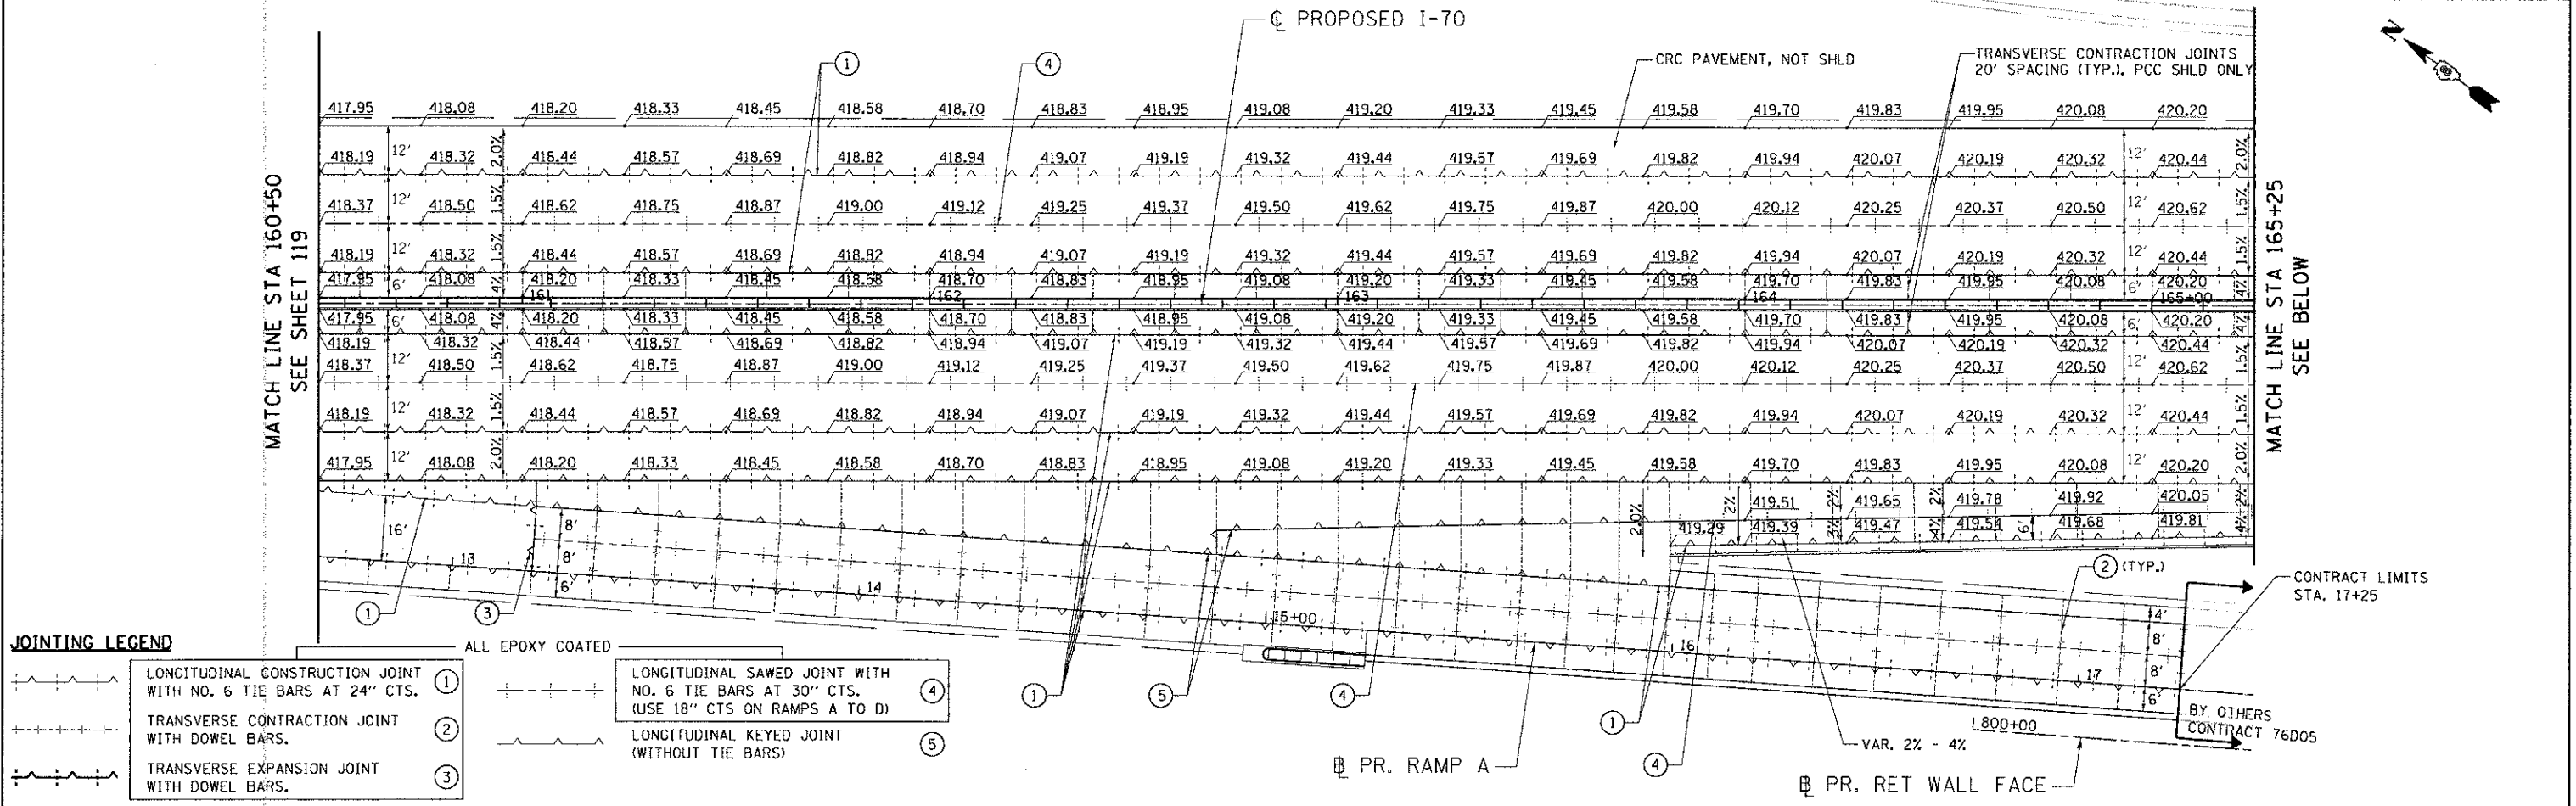

FILE NAME =	USER NAME = #USER#	DESIGNED - JB	REVISED -	<b>STATE OF ILLINOIS</b> <b>DEPARTMENT OF TRANSPORTATION</b> I-70 CONNECTION	<b>I-70 PAVEMENT ELEVATION PLANS</b> <b>STA. 160+50 TO STA. 170+75</b>		F.A.P. RTE. 998	SECTION 82-1R	COUNTY ST. CLAIR	TOTAL SHEETS 294	SHEET NO. 120	
#FILEL#	PLOT SCALE = #SCALE#	DRAWN - MDN	REVISED -		SCALE: 1"=20'	SHEET NO. 3 OF 5 SHEETS	STA.	TO STA.	FED. ROAD DIST. NO.	ILLINOIS FED. AID PROJECT	CONTRACT NO. 76C43	
	PLOT DATE = #DATE#	CHECKED - ACL	REVISED -									
		DATE - 06/29/12	REVISED -									