 


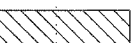
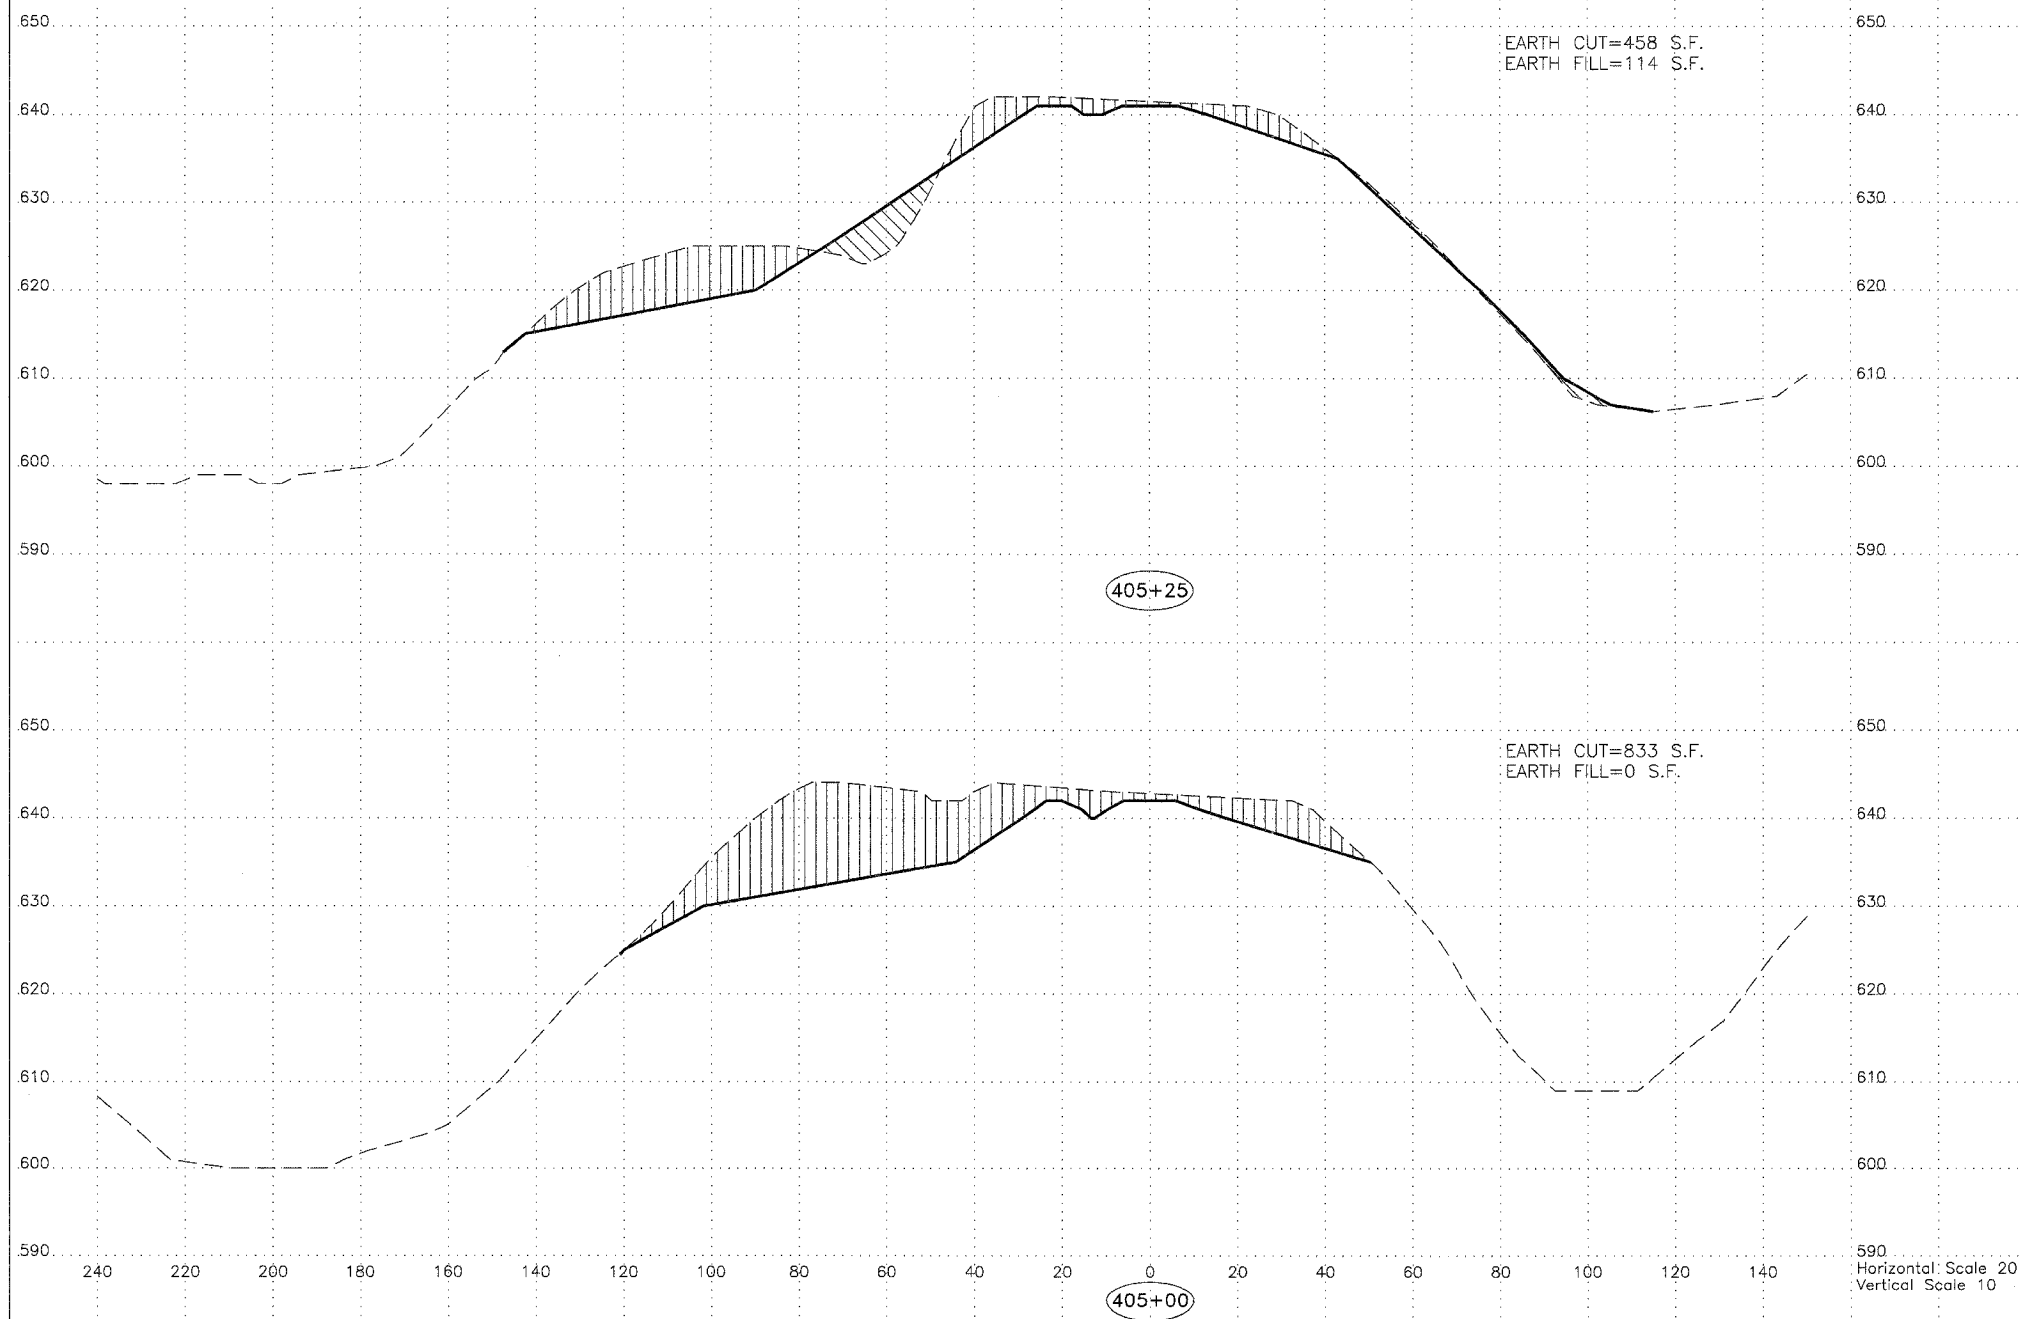


Vermilion County Mine Group  
 Reclamation Project  
 AML-GVeE-0507  
 Vermilion County

	EXISTING GRADE
	PROPOSED GRADE
	EARTH CUT
	EARTH FILL
Legend	



Horizontal Scale 20  
 Vertical Scale 10