


F.A.I. RTE.	SECTION	COUNTY	TOTAL SHEETS	SHEET NO.
94/90	*	COOK	588	260
STA.	TO STA.			
FED. ROAD DIST. NO. ILLINOIS FED. AID PROJECT				

\* 62303 (2021-922 PT2 ETC 2324.6-IP) R-11

SIGN NUMBER	MP53.07 RT
WIDTH x HGHT.	23'-0" x 10'-0"
BORDER WIDTH	2"
CORNER RADIUS	9"
MOUNTING	Overhead
BACKGROUND	TYPE: Reflective COLOR: Green
LEGENDBORDER	TYPE: Reflective COLOR: White

SYMBOL	X	Y	WID	HT
M1_1	50	67.5	36	36
M1_1	95.4	67.5	36	36

**SIGN DETAIL**  
1:100

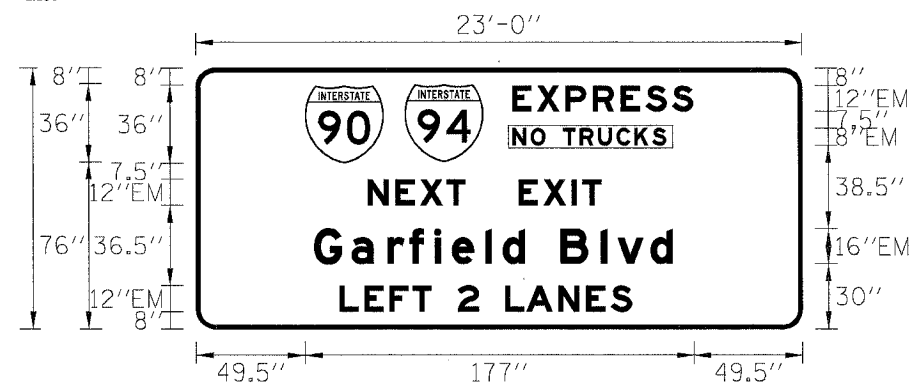

SIGN NUMBER	MP53.07 LT
WIDTH x HGHT.	23'-0" x 10'-0"
BORDER WIDTH	2"
CORNER RADIUS	9"
MOUNTING	Overhead
BACKGROUND	TYPE: Reflective COLOR: Green
LEGENDBORDER	TYPE: Reflective COLOR: White


SYMBOL	X	Y	WID	HT
M1_1	49.5	76	36	36
M1_1	94.9	76	36	36

Panel Style:guide\_exp\_advance\_b.ssi  
Dimensions are in inches.tenths

Letter locations are panel edge to lower left corner

LETTER POSITIONS (X)										LENGTH	SERIESIZE			
E	X	P	R	E	S	S					EM12			
144	155.2	168.1	180.7	193.4	204.6	216.7				82.5				
N	O	T	R	U	C	K	S				EM8			
144	152.4	159	167	174.6	183	191.4	199.5	207.6		70.2				
N	E	X	T		E	X	I	T			EM12			
78	90.7	102	114	122.8	134.8	146.8	158.1	170.9	175.7	106.5				
G	a	r	f	i	e	l	d	B	l	v	d		EM16/12	
53.5	70.6	86.9	97	108.3	116.3	131.6	139.5	149.7	165.7	184.2	191.7	206.7	163.4	
L	E	F	T		2		L	A	N	E	S			EM12/15/12
65.2	76.5	87.7	98.2	107	119	128.6	140.6	150.2	164.7	177.3	188.6		133.2	

**SIGN DETAIL**  
1:100

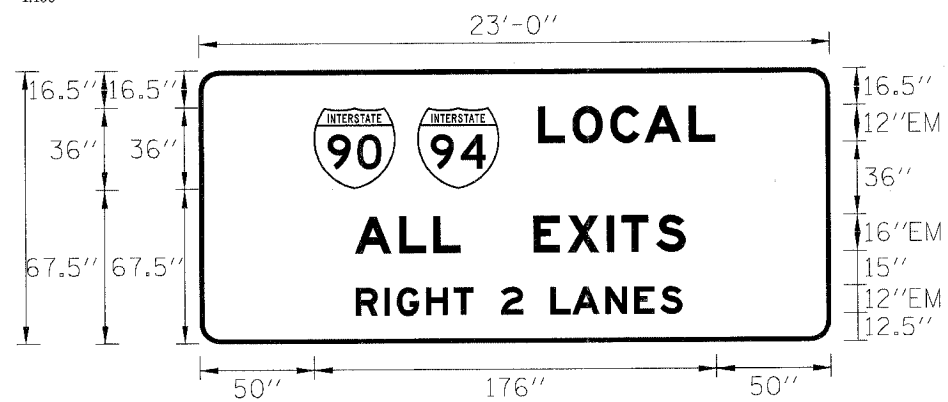


Panel Style:guide\_exp\_advance\_b.ssi  
Dimensions are in inches.tenths

Letter locations are panel edge to lower left corner

LETTER POSITIONS (X)										LENGTH	SERIESIZE			
L	O	C	A	L							EM12			
148.3	163.4	180	194.9	214.2						77.6				
A	L	L		E	X	I	T	S			EM16			
68	87.3	102.3	114	130	146	161.1	178.2	184.6	199.7	144.8				
R	I	G	H	T		2		L	A	N	E	S		EM12/15/12
68.2	80.8	86.2	98.9	111	119.8	131.7	141.3	153.3	163	177.5	190.1	201.4	143	

**SIGN DETAIL**  
1:100

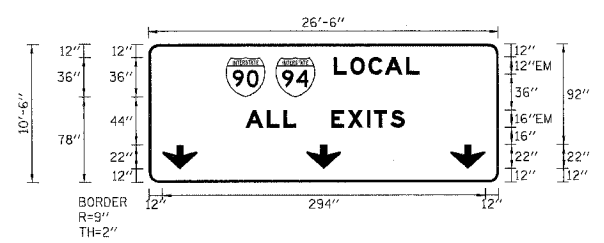

SIGN NUMBER	MP53.97
WIDTH x HGHT.	26'-6" x 10'-6"
BORDER WIDTH	2"
CORNER RADIUS	9"
MOUNTING	Overhead
BACKGROUND	TYPE: Reflective COLOR: Green
LEGENDBORDER	TYPE: Reflective COLOR: White


SYMBOL	X	Y	WID	HT
M1_1	70	78	36	36
M1_1	115.4	78	36	36
ARROW	12	12	32	22
ARROW	156	12	32	22
ARROW	300	12	32	22

Panel Style:guide\_exp\_advance\_b.ssi  
Dimensions are in inches.tenths

Letter locations are panel edge to lower left corner

LETTER POSITIONS (X)										LENGTH	SERIESIZE
L	O	C	A	L							EM12
168.3	183.4	199.9	214.9	234.2						77.6	
A	L	L		E	X	I	T	S			EM16
87.9	107.2	122.3	134	150	166	181.1	198.2	204.6	219.7	144.8	

**SIGN DETAIL**  
1:100

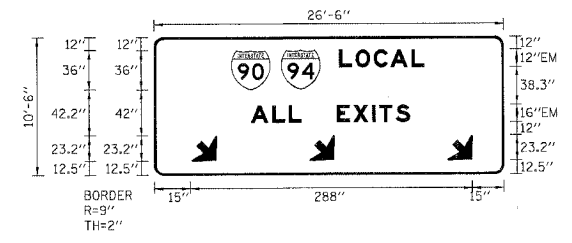

SIGN NUMBER	MP54.13
WIDTH x HGHT.	26'-6" x 10'-6"
BORDER WIDTH	2"
CORNER RADIUS	9"
MOUNTING	Overhead
BACKGROUND	TYPE: Reflective COLOR: Green
LEGENDBORDER	TYPE: Reflective COLOR: White

SYMBOL	X	Y	WID	HT
M1_1	70	78	36	36
M1_1	115.4	78	36	36
ARROW	15	12.5	32	22
ARROW	159	12.5	32	22
ARROW	303	12.6	32	22

Panel Style:guide\_exp\_advance\_b.ssi  
Dimensions are in inches.tenths

Letter locations are panel edge to lower left corner

LETTER POSITIONS (X)										LENGTH	SERIESIZE
L	O	C	A	L							EM12
168.3	183.4	199.9	214.9	234.2						77.6	
A	L	L		E	X	I	T	S			EM16
87.9	107.2	122.3	134	150	166	181.1	198.1	204.6	219.6	144.8	

NOTE:  
ALL EXISTING SIGN PANELS ON VIERENDEL TRUSSES SHALL BE REPLACED WITH NEW SIGN PANELS. THE SIZE OF THE PROPOSED SIGN PANELS ARE BASED ON THE RECORD DRAWINGS. THE CONTRACTOR SHALL FIELD VERIFY THE SIZES OF THE EXISTING SIGN PANELSPRIOR TO SIGN FABRICATION.

REVISIONS	
NAME	DATE
ADDENDUM 2	8/04/06

ILLINOIS DEPARTMENT OF TRANSPORTATION  
F.A.I. 90/94 (DAN RYAN EXPRESSWAY)  
GARFIELD BLVD TO 31st STREET (SB LOCAL LANES)  
SIGN PANEL DETAILS

SCALE: NONE  
DATE: 06/09/06  
DRAWN BY: RV  
CHECKED BY: AS