


FINAL SURVEY
 SURVEYED BY: _____
 DATE: _____
 NOTE BOOK NO.: _____
 TEMPLATES CHECKED: _____
 AREAS CHECKED: _____

ORIGINAL SURVEY
 SURVEYED BY: _____
 DATE: _____
 NOTE BOOK NO.: _____
 TEMPLATES CHECKED: _____
 AREAS CHECKED: _____

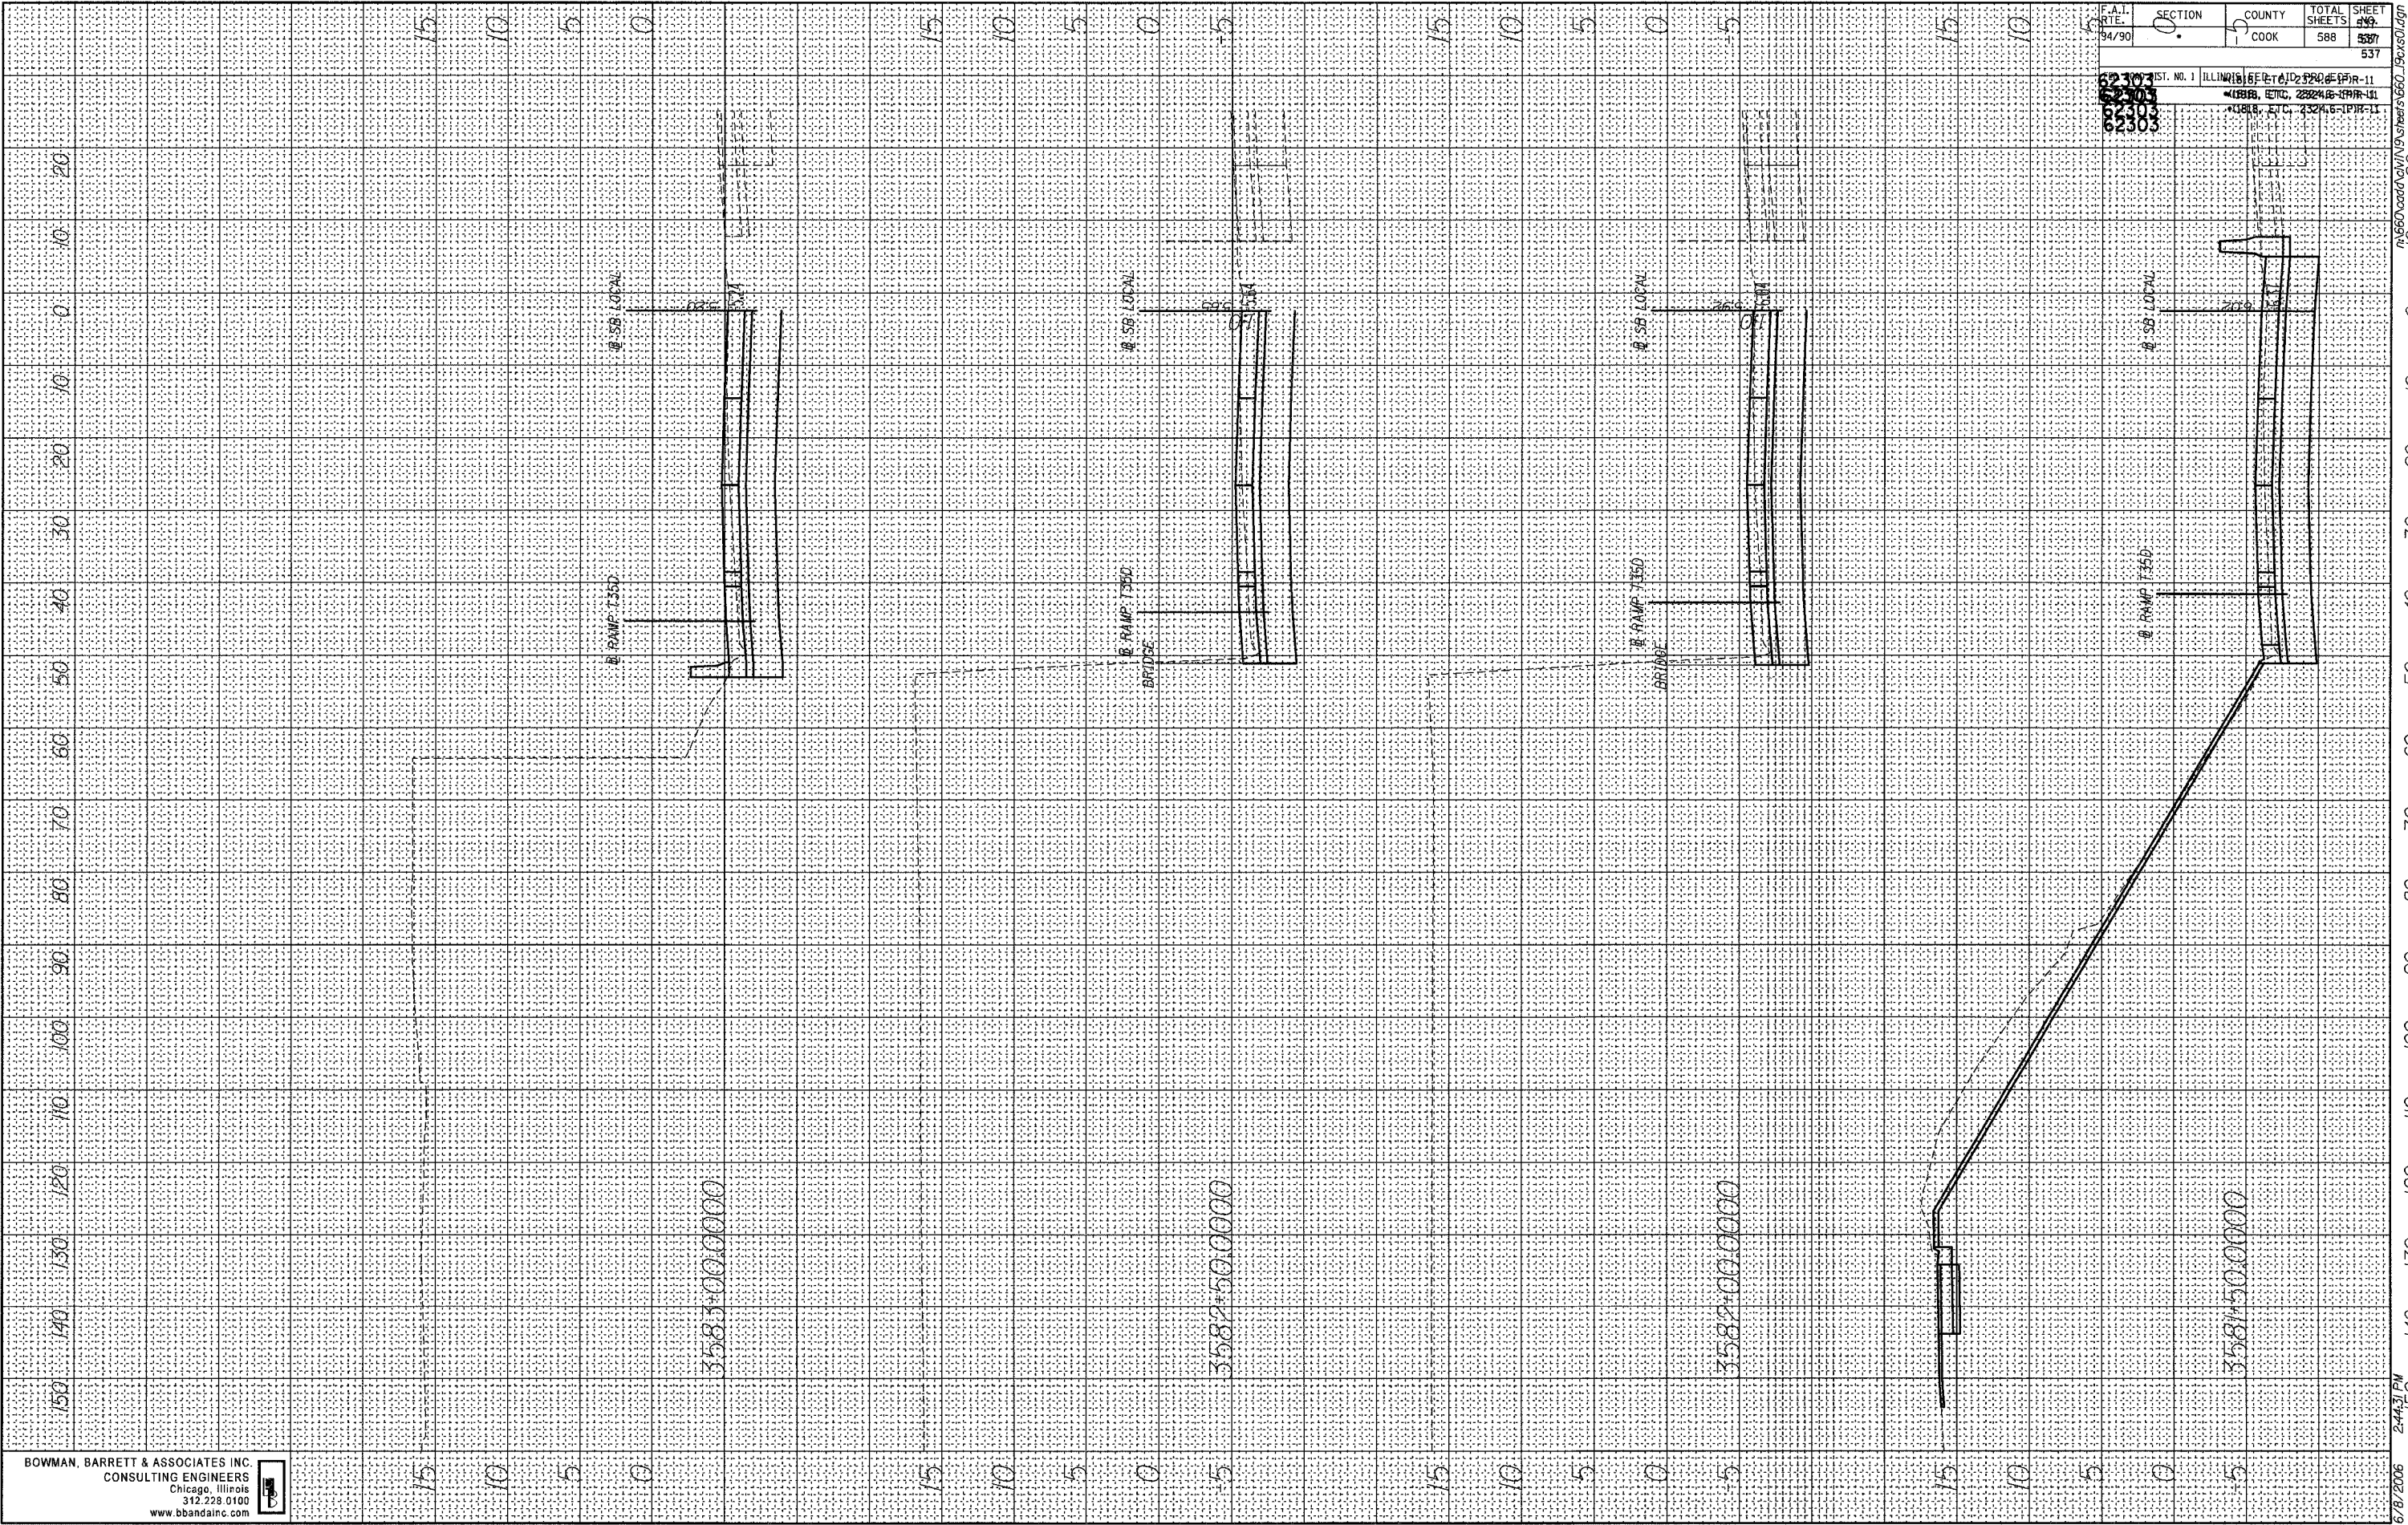

BOWMAN, BARRETT & ASSOCIATES INC.
 CONSULTING ENGINEERS
 Chicago, Illinois
 312.228.0100
 www.bbandainc.com

F.A.I. SECTION COUNTY TOTAL SHEETS SHEET
 RTE. 0 5 COOK 588 537
 62303
 62303
 62303
 DIST. NO. 1 ILLINOIS STATE ROAD DISTRICT 11
 0888, ETC. 23246-11R-11
 0888, ETC. 23246-11R-11

6/8/2006 2:44:31 PM 150 140 130 120 110 100 90 80 70 60 50 40 30 20 10 0