

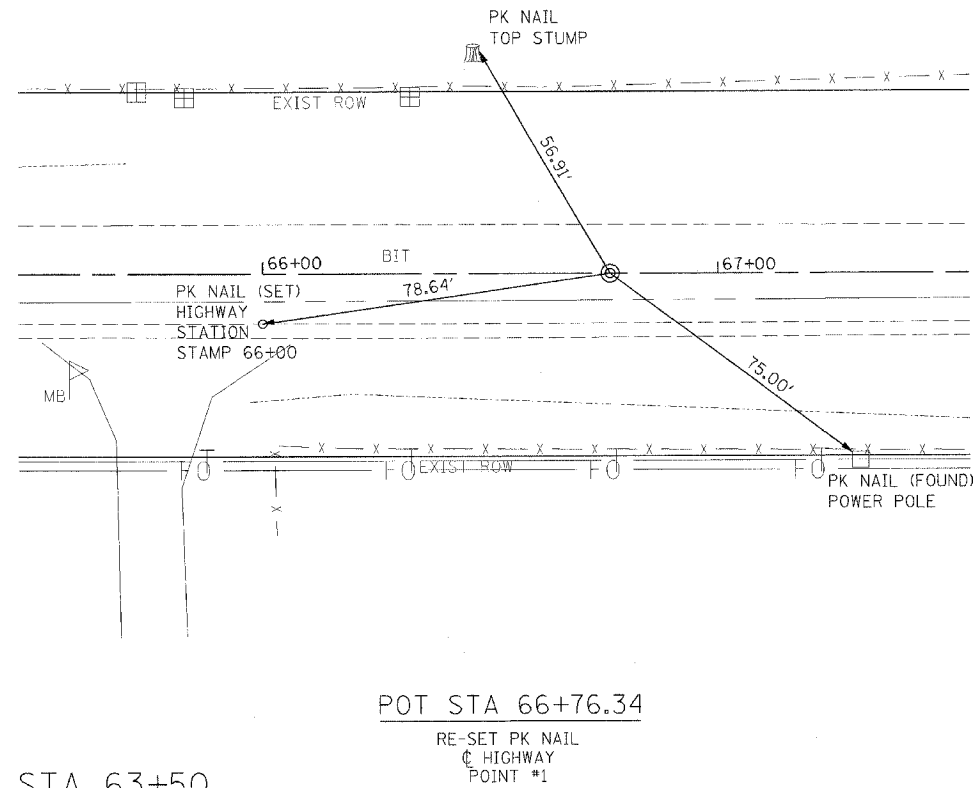


F.A.S. RTE.	SECTION	COUNTY	TOTAL SHEETS	SHEET NO.
1379	(108-B-1) BR	STARK	43	8
STA. 46+00		TO STA. 63+50		
FED. ROAD DIST. NO.		ILLINOIS	IL 91	

TIE POINTS IL 91

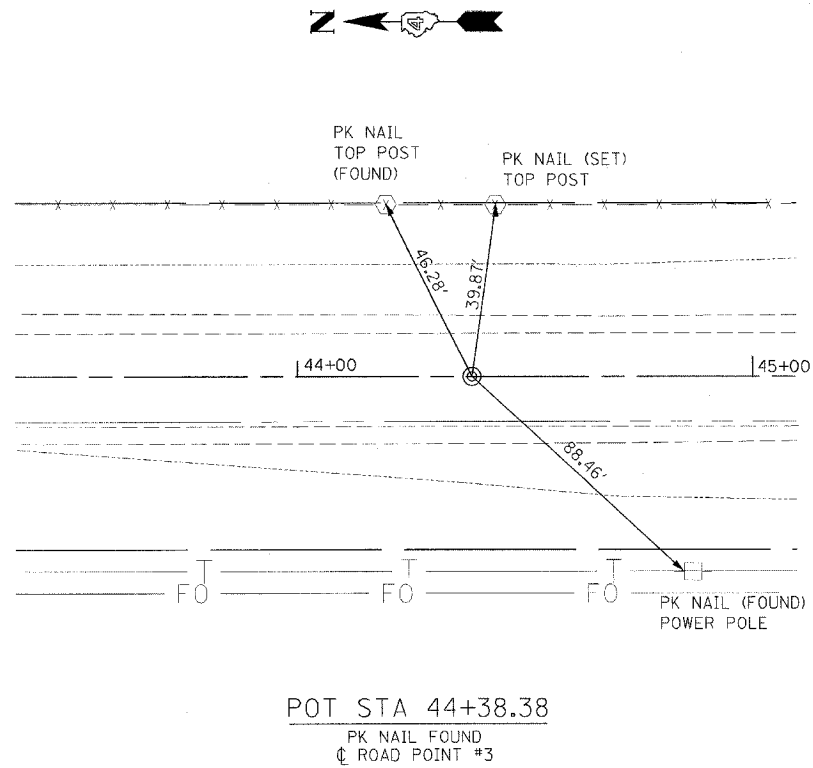

STA 46+00 TO STA 63+50

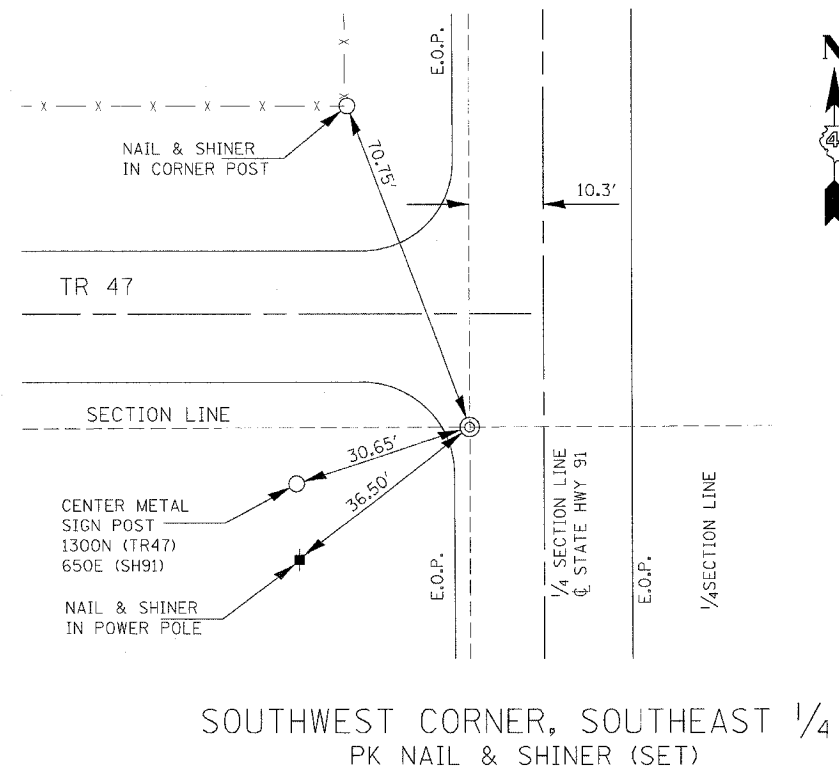

BENCHMARKS IL 91

BM #1 STA 51+25± 25'± LT
CHISELED SQUARE IN NW WINGWALL
OF SN 088-0015 EL 732.81

BM #2 STA 58+03 39' RT
RR SPIKE IN POWER POLE
EL 736.70

REVISIONS	
NAME	DATE

ILLINOIS DEPARTMENT OF TRANSPORTATION

**REFERENCE, TIES
AND BENCHMARKS**

SCALE: NO SCALE
DATE: 06-02-03

DRAWN BY: BAD
CHECKED BY: JLG