


CONTRACT NO. 68430				
F. A. S. NO.	SECTION	COUNTY	TOTAL SHEETS	SHEET NO.
1379	(108-B-1) BR	STARK	43	31
STA. 47+50.00		TO STA. 49+00.00		
FED. ROAD DIST. NO.	ILLINOIS	FED. AID PROJECT		

DATE	BY

DATE	BY

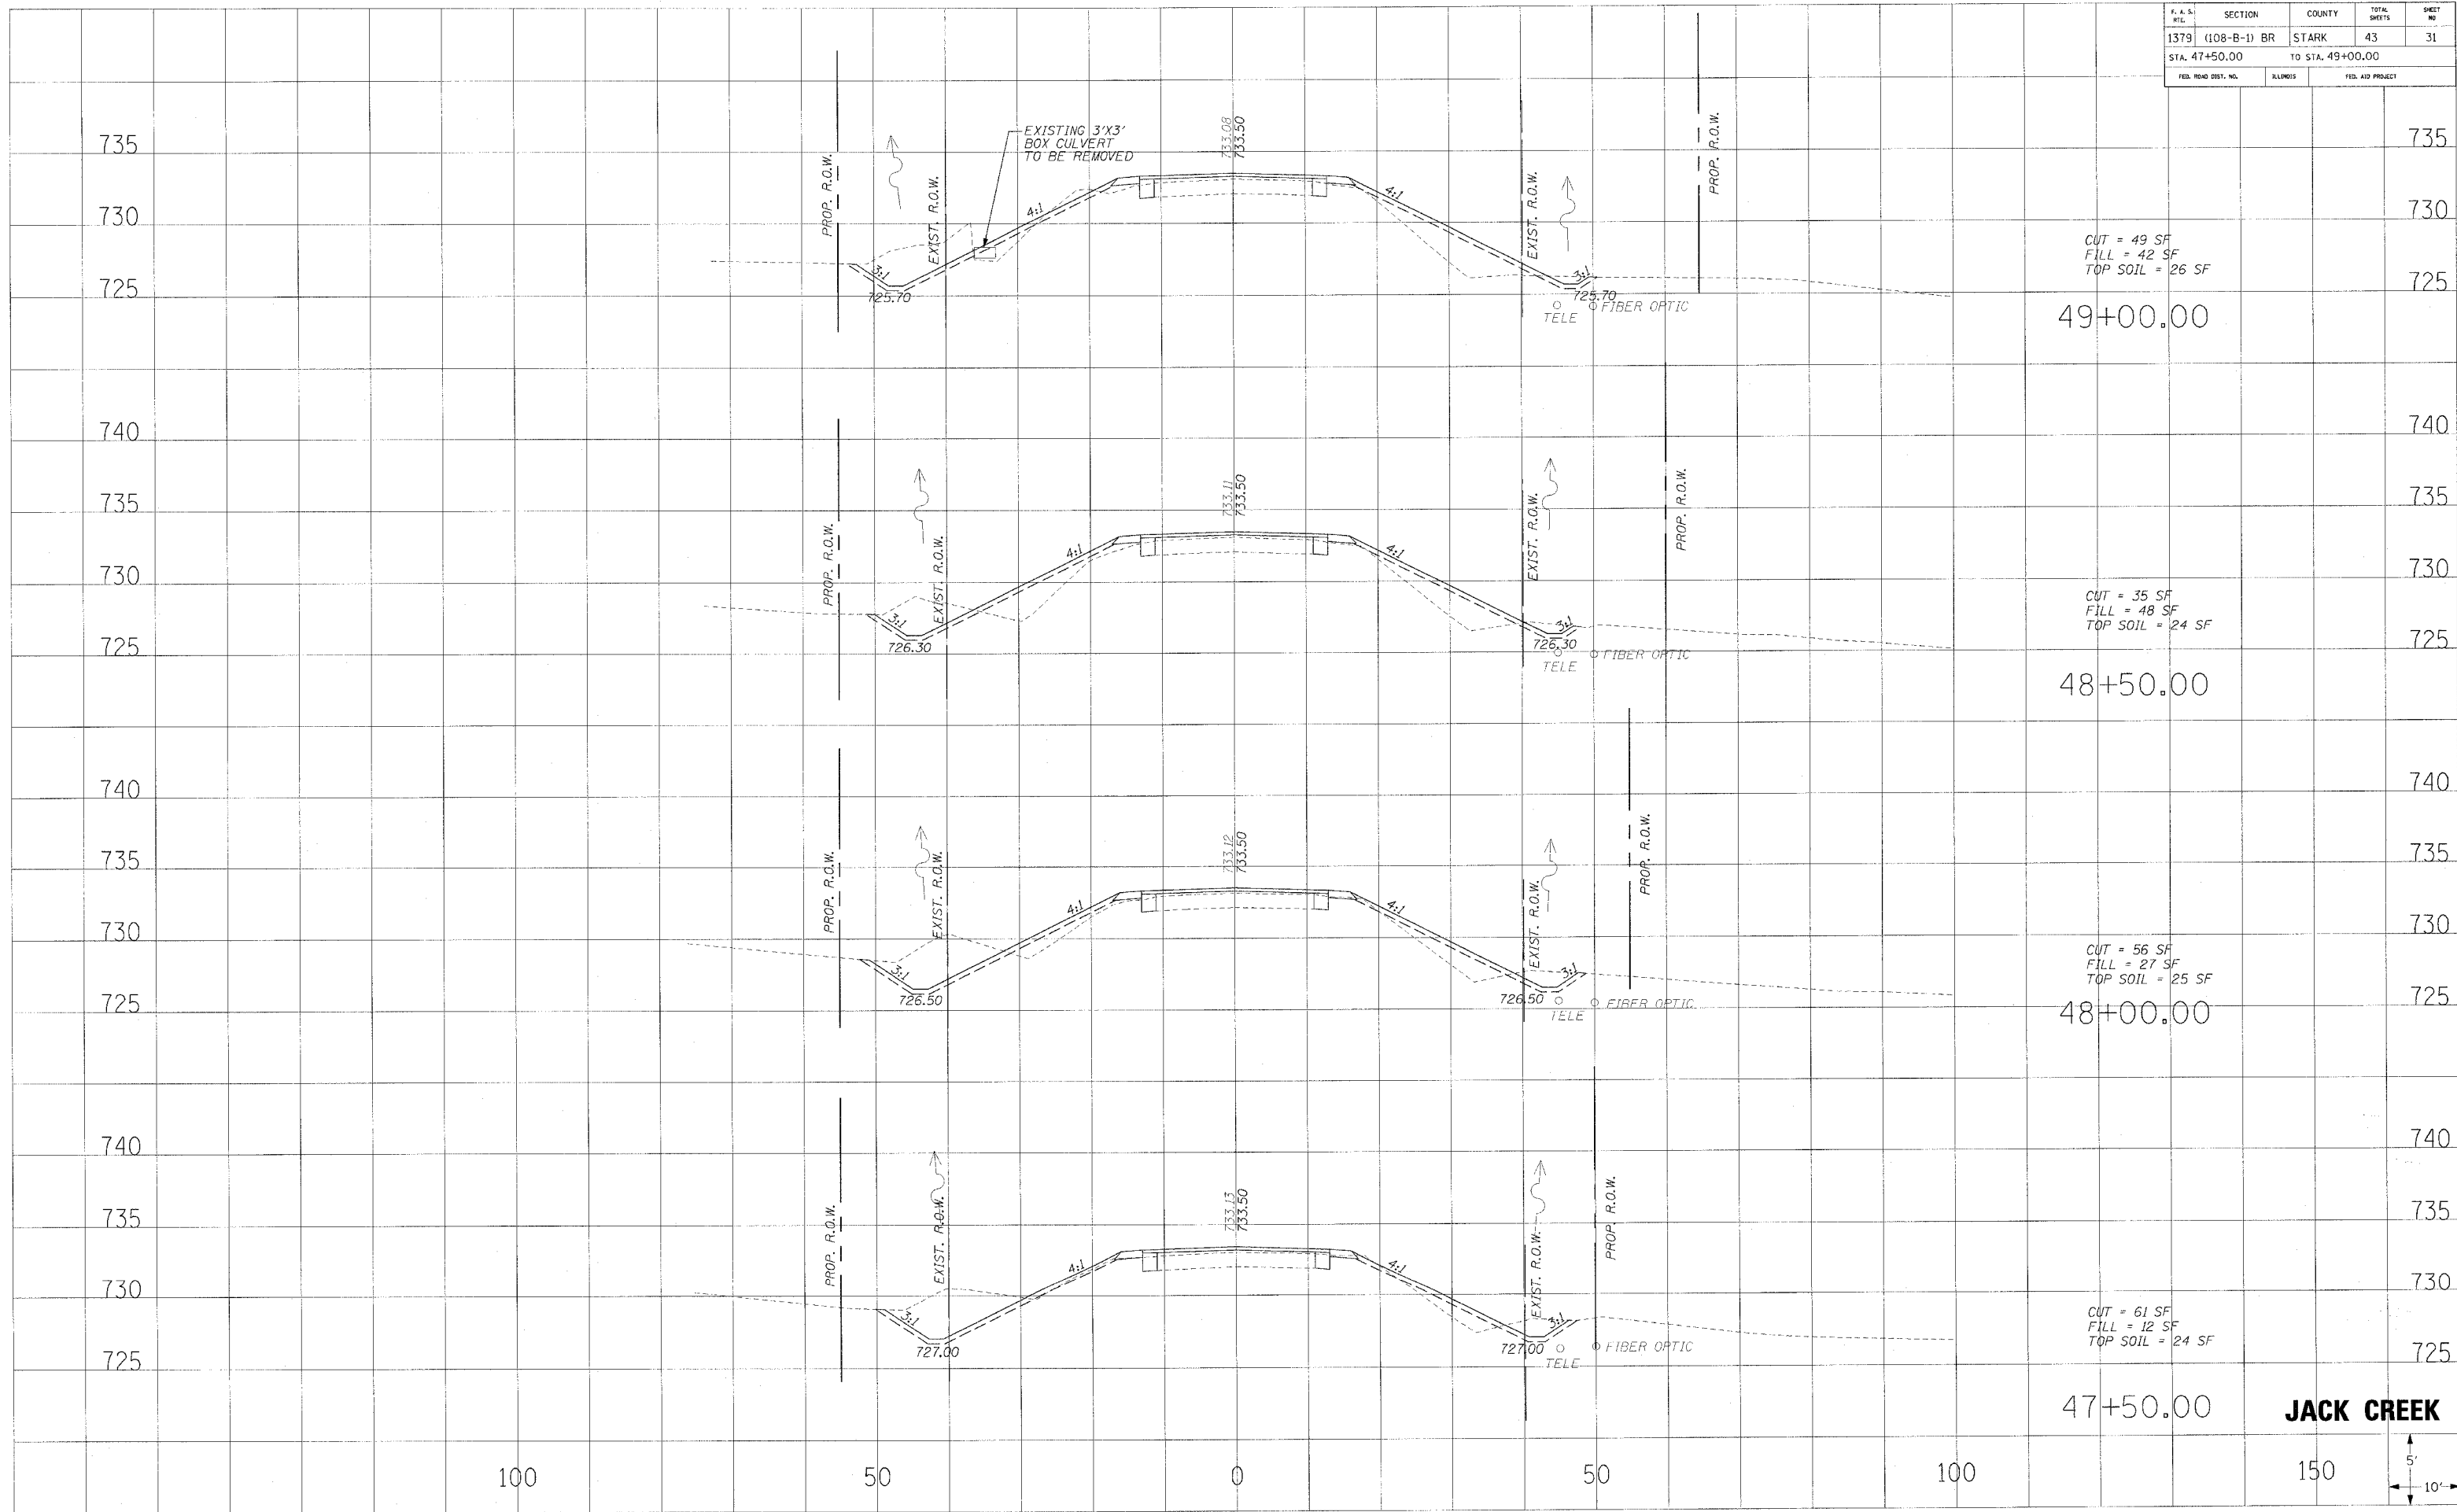

**JACK CREEK**

