


F. A. S. NO.	SECTION	COUNTY	TOTAL SHEETS	SHEET NO.
1379	(108-B-1) BR	STARK	43	33
STA. 51+00.00		TO STA. 51+50.00		
FED. ROAD DIST. NO.	ILLINOIS	FED. AID PROJECT		

FINAL SURVEY

DATE	
BY	
SURVEYED	
PLOTTED	
NOTE BOOK NO.	
AREAS CHECKED	

ORIGINAL SURVEY

DATE	
BY	
SURVEYED	
PLOTTED	
NOTE BOOK NO.	
AREAS CHECKED	

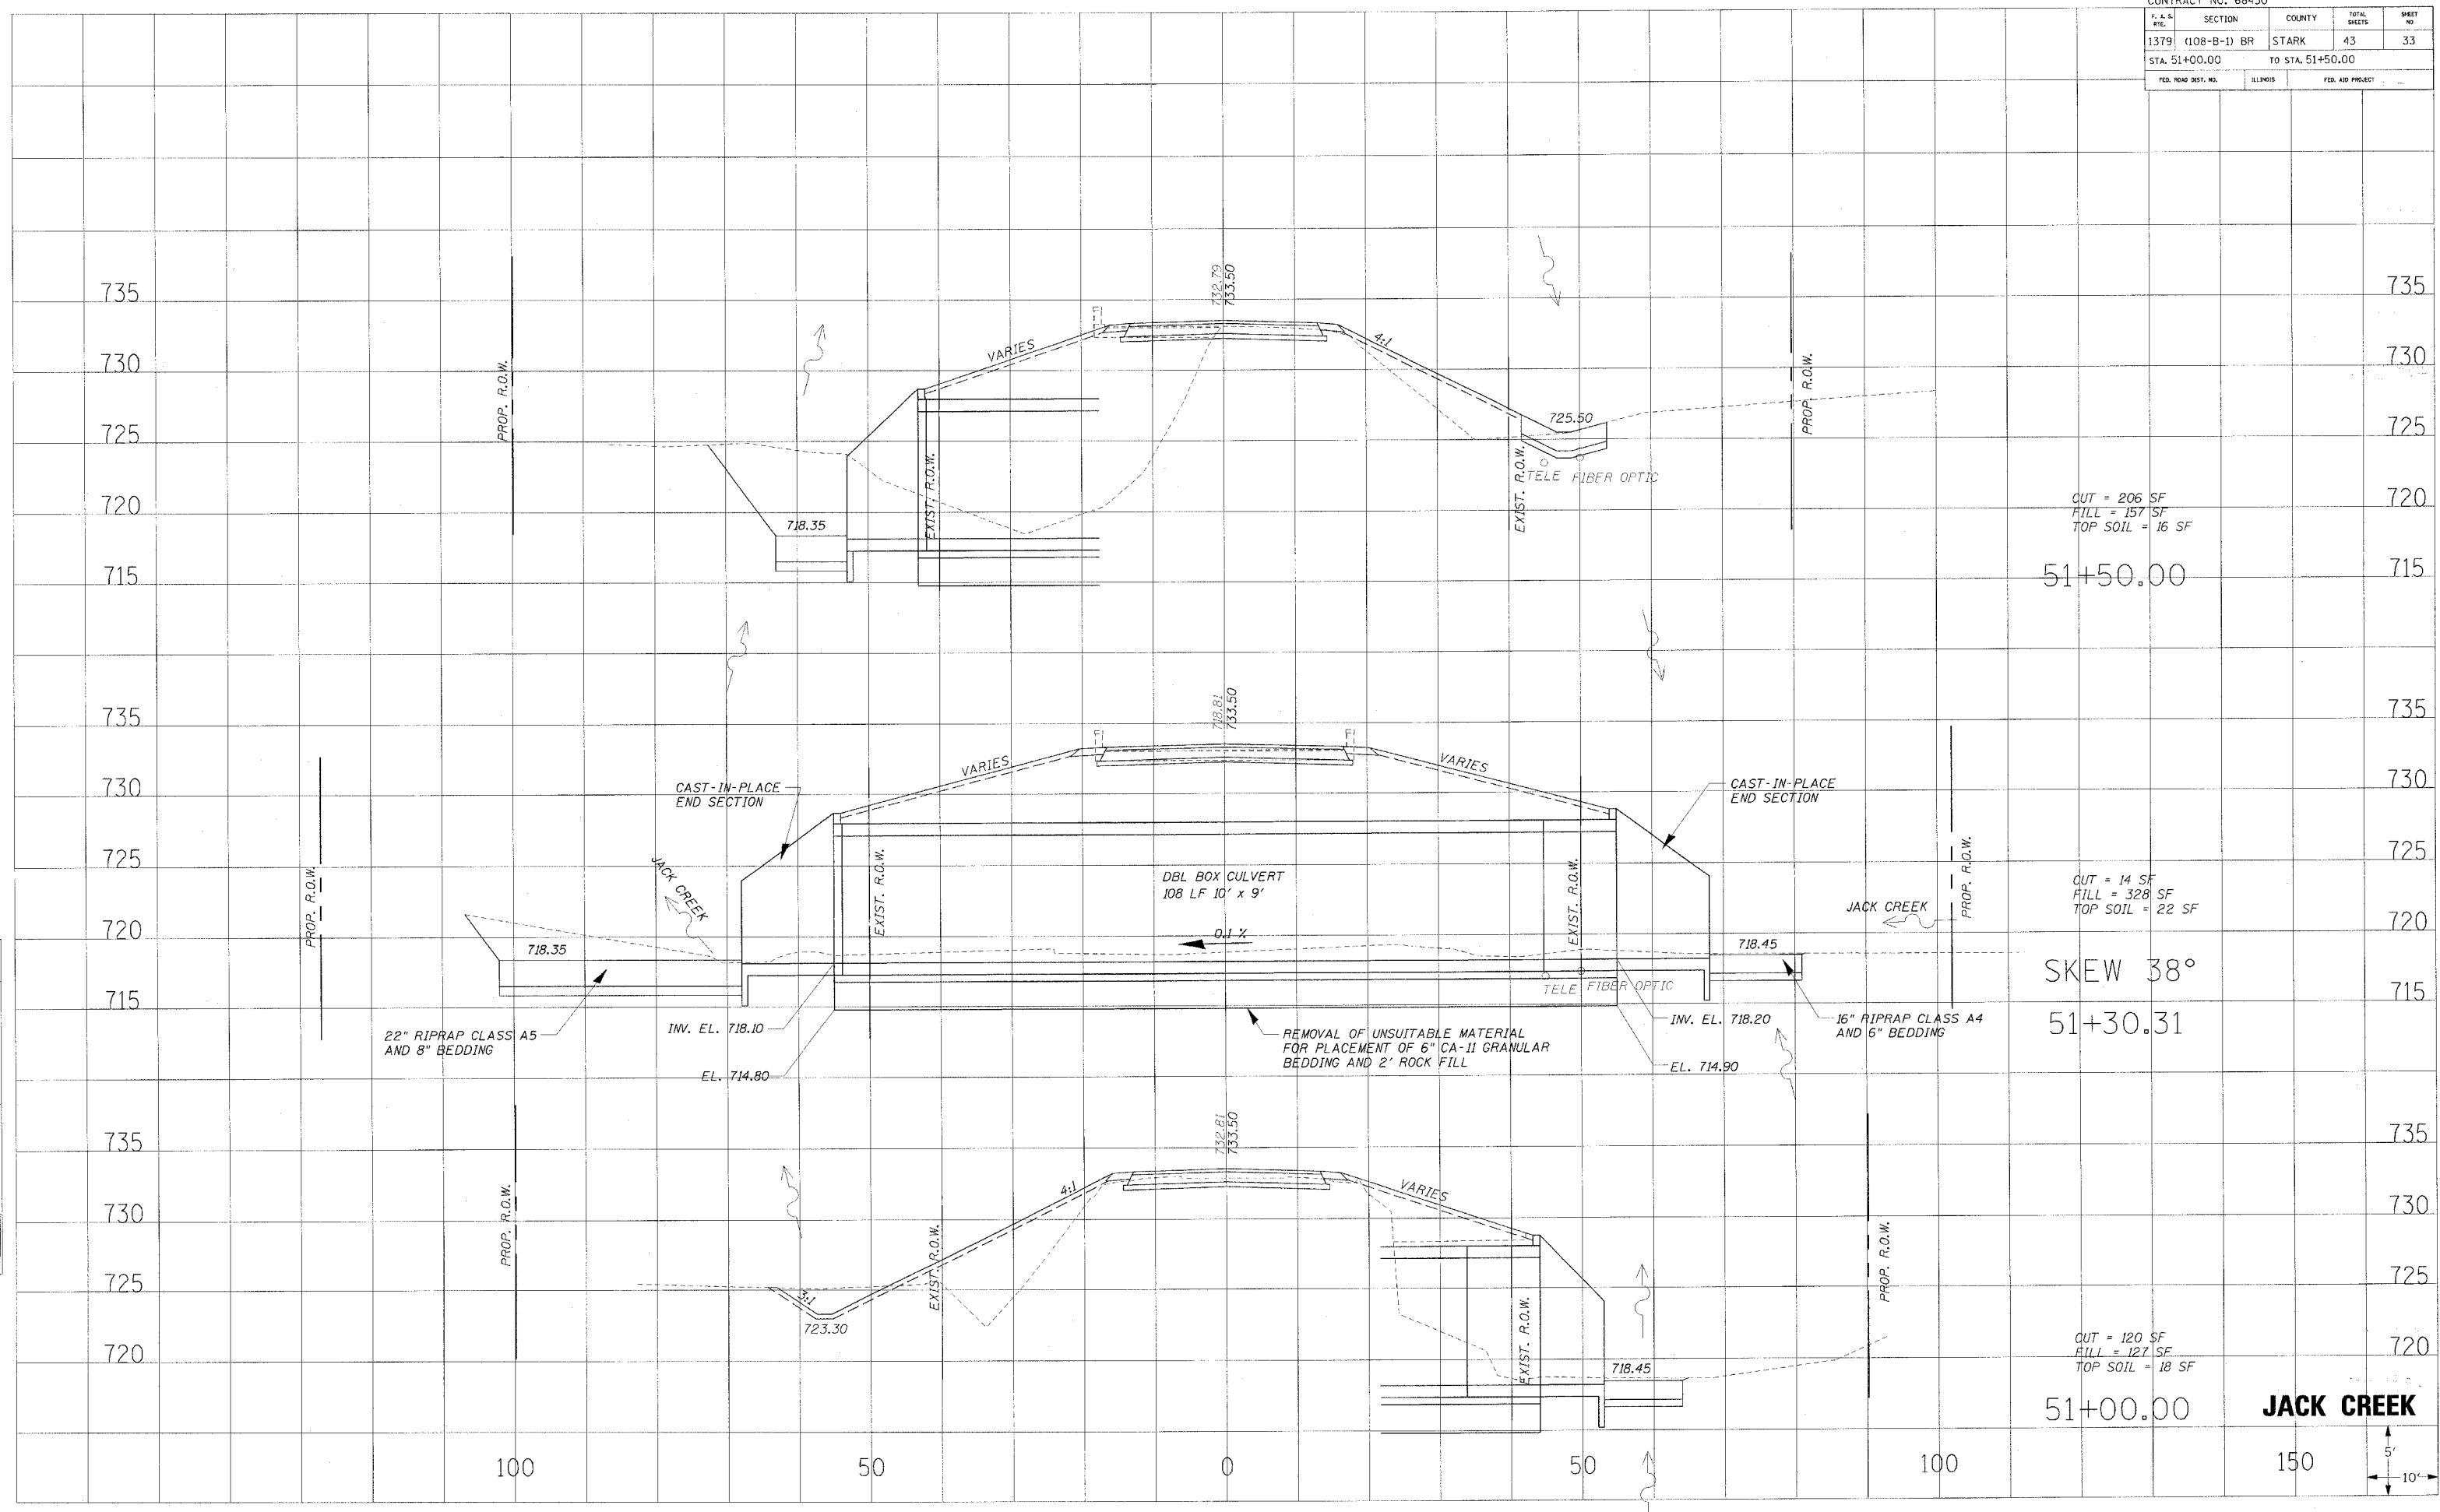

CUT = 206 SF
 FILL = 157 SF
 TOP SOIL = 16 SF

CUT = 14 SF
 FILL = 328 SF
 TOP SOIL = 22 SF

CUT = 120 SF
 FILL = 127 SF
 TOP SOIL = 18 SF

SKEW 38°
 51+30.31

JACK CREEK

