



F.A.S. RTE.	SECTION	COUNTY	TOTAL SHEETS	SHEET NO.
516	241BR & 56BR	CHAMPAIGN	82	21
STA.		TO STA.		
FED. ROAD DIST. NO.	ILLINOIS	FED. AID PROJECT		

BUTT JOINT DETAIL AT PROPOSED S.N. 010-0221 STATION 1+12.00

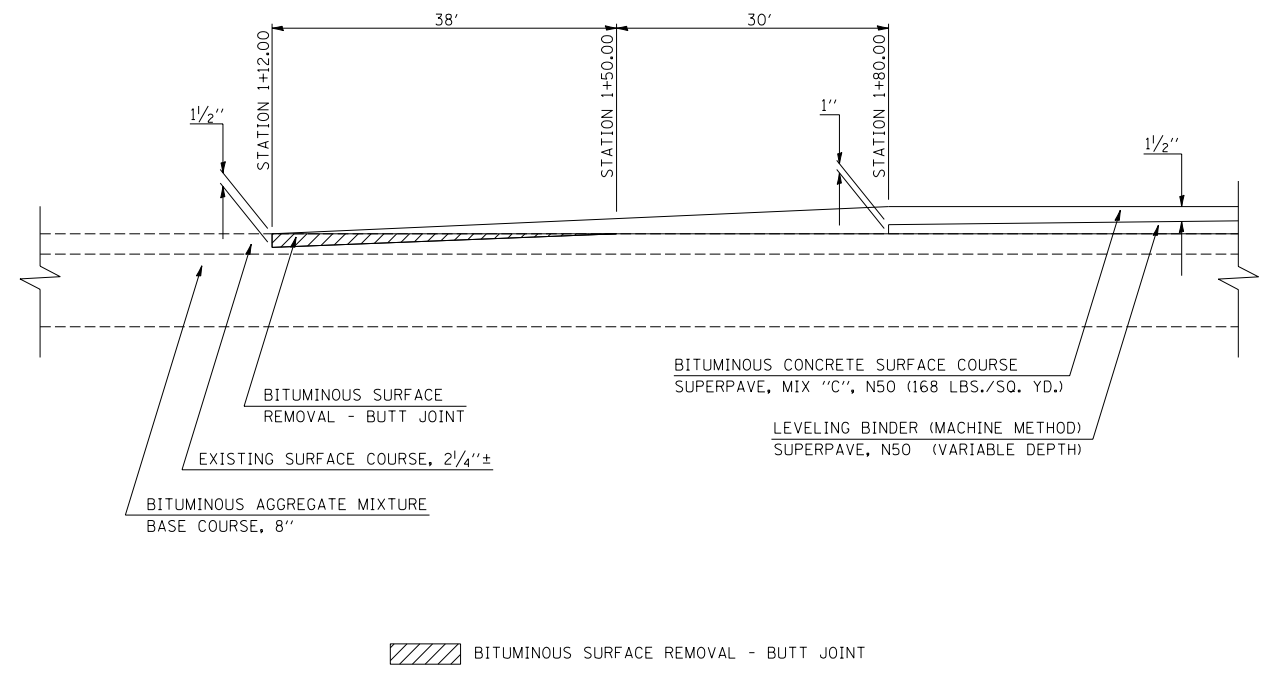

BUTT JOINT DETAIL AT PROPOSED S.N. 010-0221 STATION 6+00.00

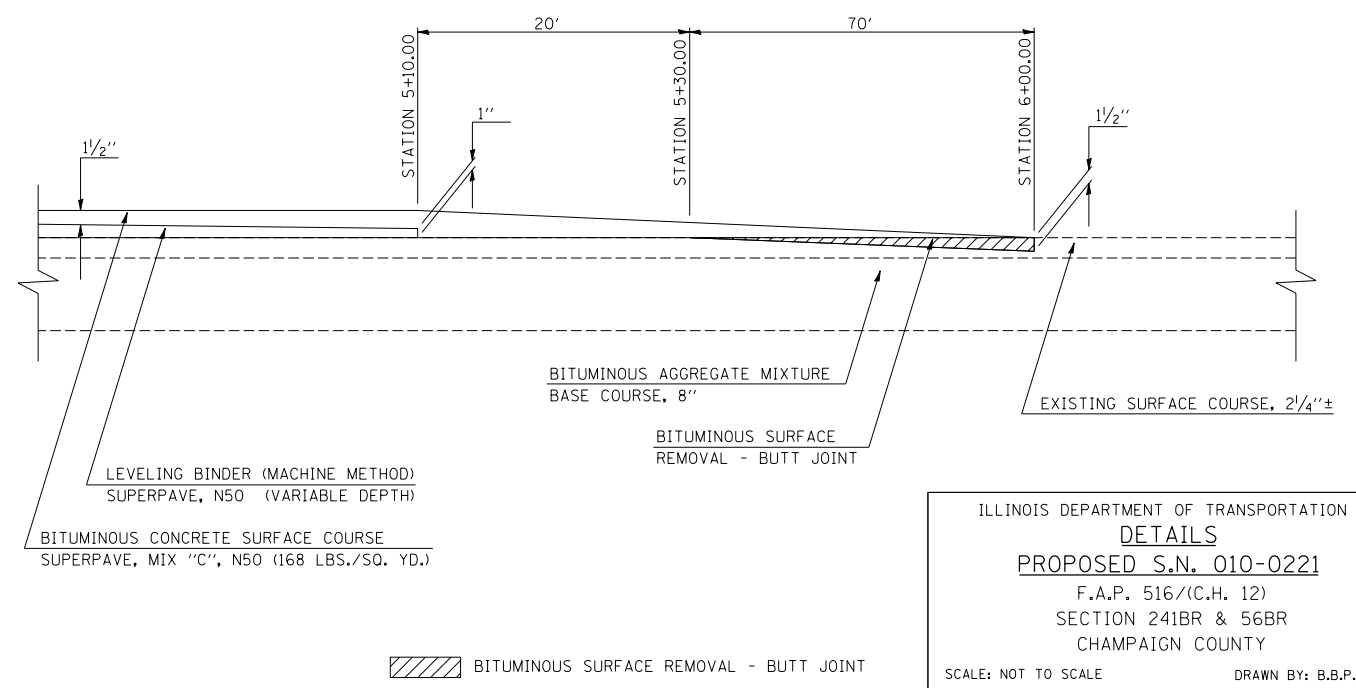

ILLINOIS DEPARTMENT OF TRANSPORTATION
DETAILS
PROPOSED S.N. 010-0221
 F.A.P. 516/(C.H. 12)
 SECTION 241BR & 56BR
 CHAMPAIGN COUNTY
 SCALE: NOT TO SCALE
 DATE: 05/15/06
 DRAWN BY: B.B.P.
 CHECKED BY: G.A.E.

PLOT DATE = 7/6/2006
 FILE NAME = G:\projects\050304 (v8)\0221details.dgn
 USER NAME = piersonbr