

80 70 60 50 40 30 20 10 0 10 20 30 40 50 60 70


CONTRACT NO. 70359				
F.A.S. RTE.	SECTION	COUNTY	TOTAL SHEETS	SHEET NO.
516	241BR & 66BR	CHAMPAIGN	82	35
STA. 105+40.00 TO STA. 105+50.00				
FED. ROAD DIST. NO.	ILLINOIS	FED. AID PROJECT		

F.E. 4+70.00
PROPOSED LT. STA. 4+76.50
PROPOSED S.N. 010-0221

FINAL SURVEY	BY	DATE
NO. _____		
SURVEYED		
TECHNICAL		
AREAS		
AREAS CHECKED		

ORIGINAL SURVEY	BY	DATE
NO. _____		
SURVEYED		
TECHNICAL		
AREAS		
AREAS CHECKED		

PLOT DATE = 7/6/2005
 FILE NAME = G:\Projects\4512\104 48A\0221.dwg
 USER NAME = jh

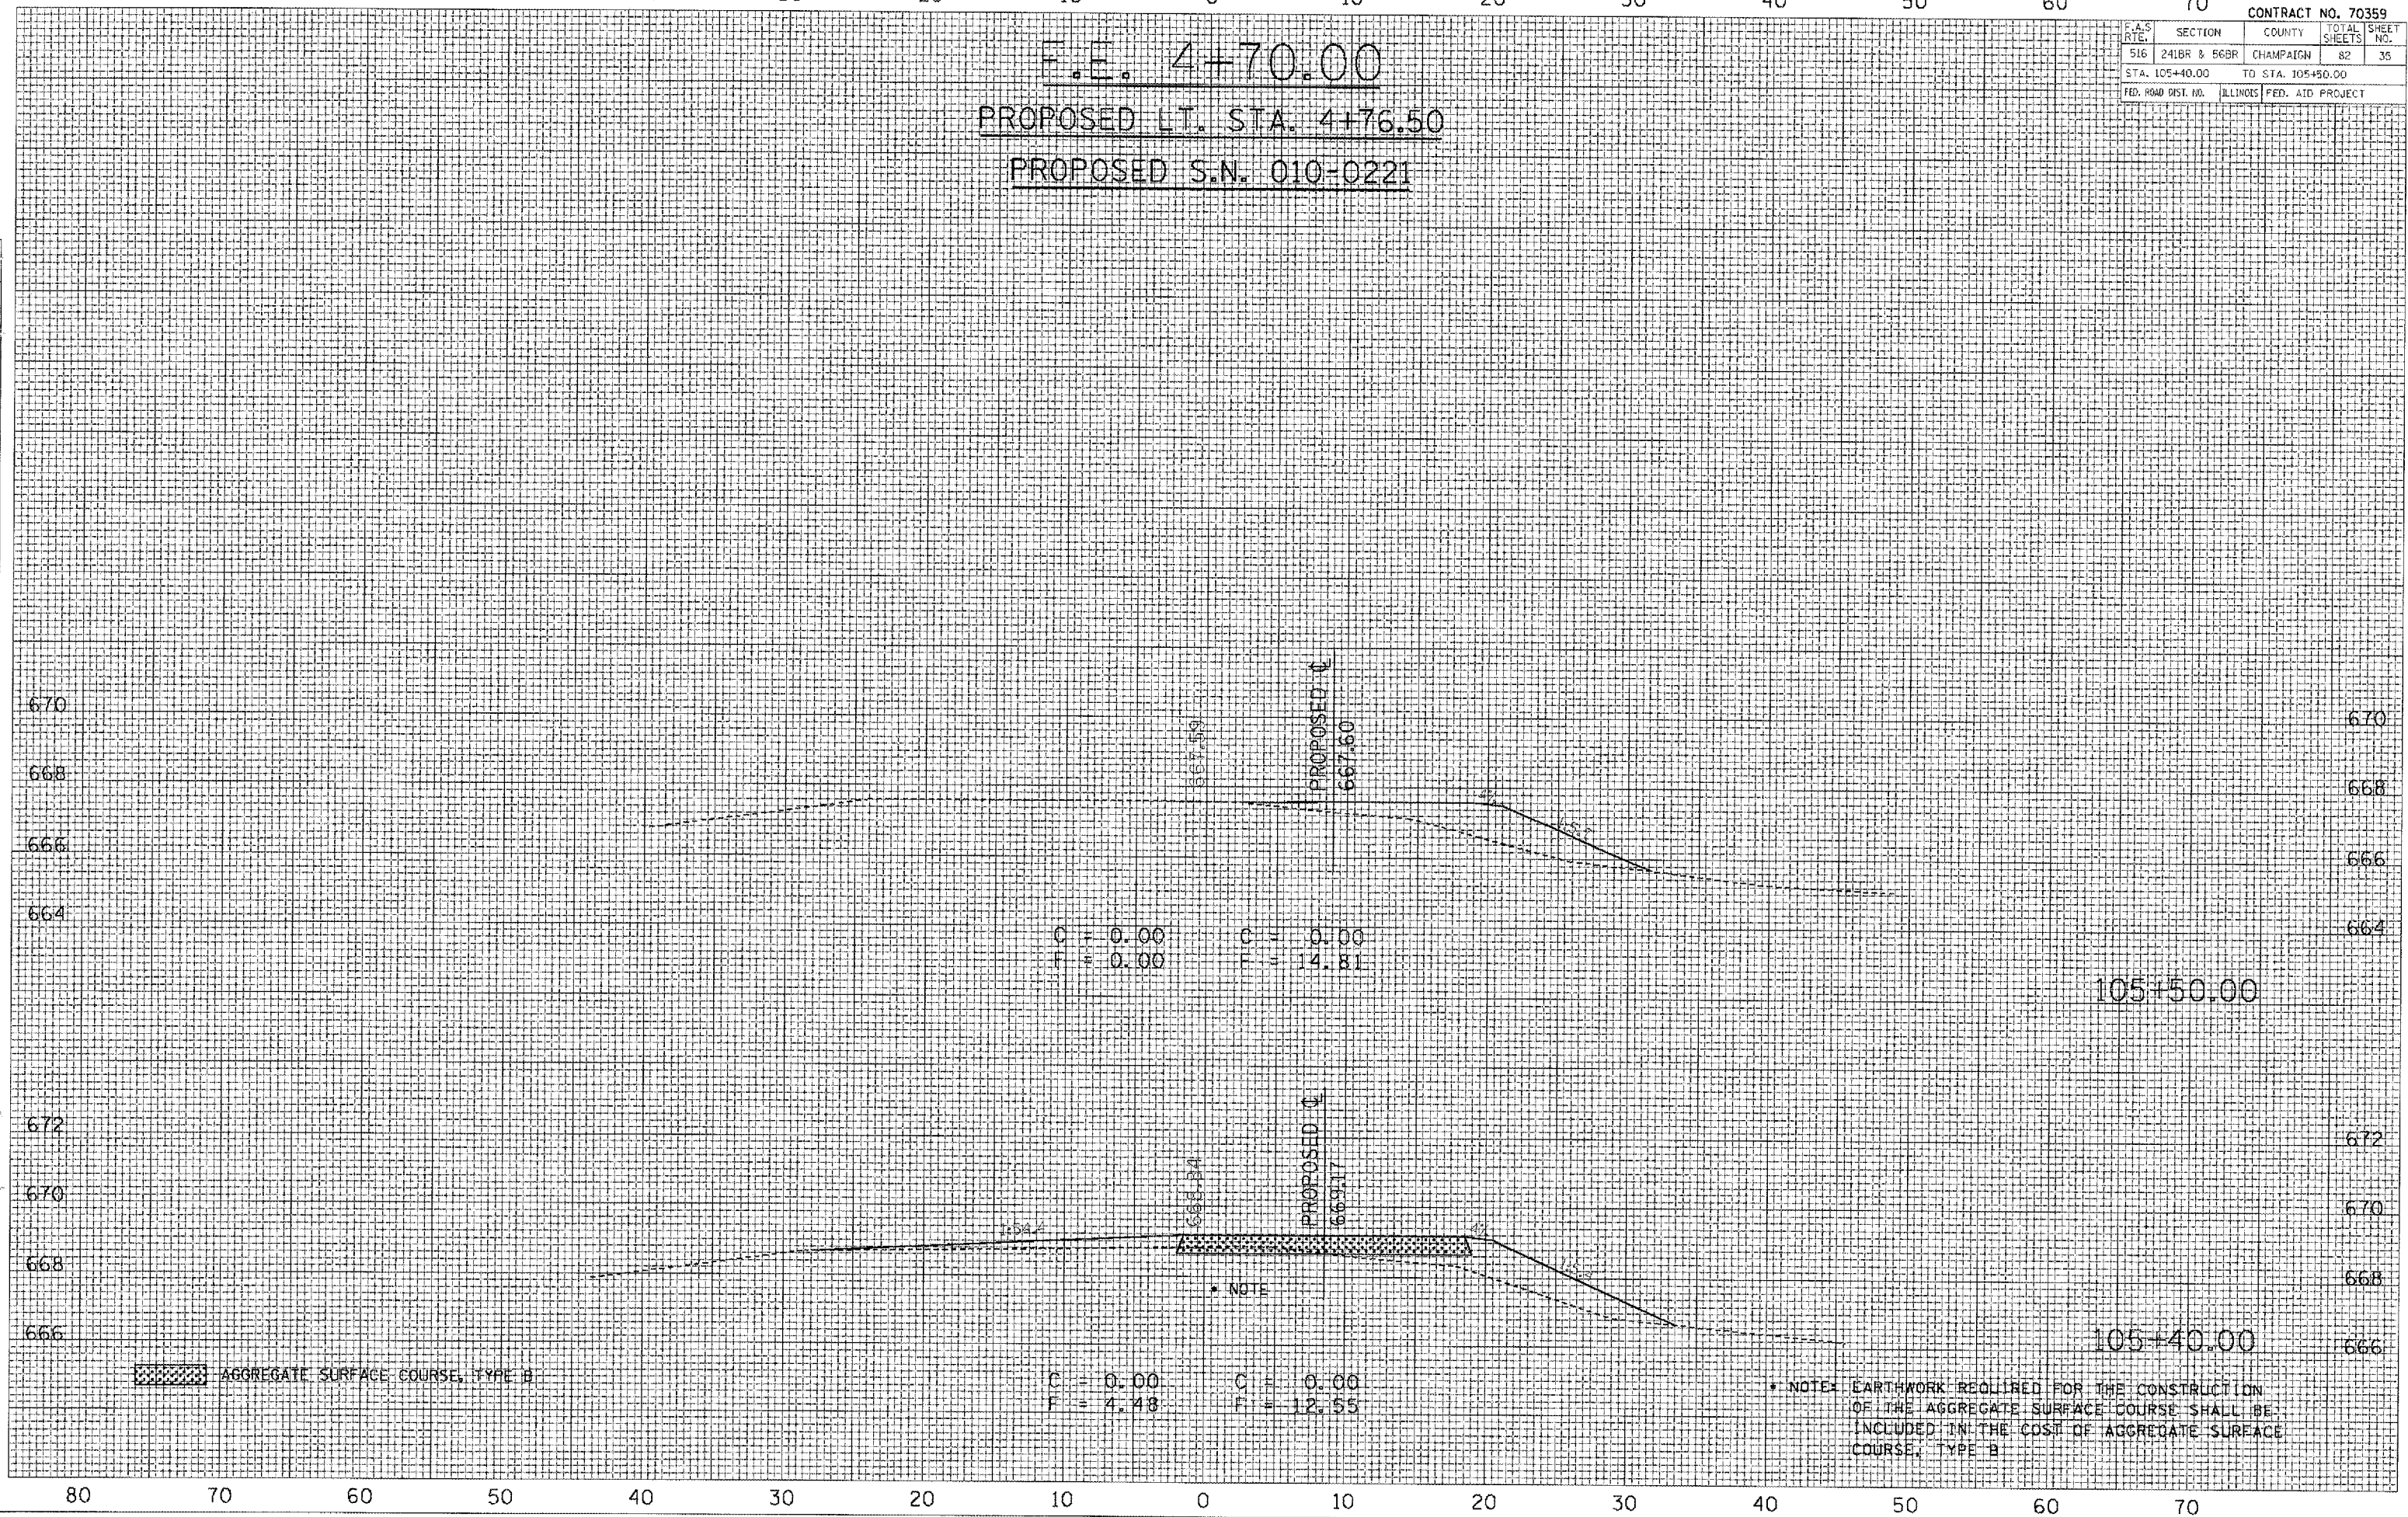

C = 0.00 C = 0.00
 F = 0.00 F = 14.81

C = 0.00 C = 0.00
 F = 4.48 F = 12.55

• NOTE

• NOTE: EARTHWORK REQUIRED FOR THE CONSTRUCTION OF THE AGGREGATE SURFACE COURSE SHALL BE INCLUDED IN THE COST OF AGGREGATE SURFACE COURSE, TYPE B

80 70 60 50 40 30 20 10 0 10 20 30 40 50 60 70