

70 60 50 40 30 20 10 0 10 20 30 40 50 60 70


F.A.S. 516/C.H. 12
 PROPOSED S.N. 010-2028

CONTRACT NO. 70359	
F.A.S. RTE. 516	SECTION 241BR & 56BR
COUNTY CHAMPAIGN	TOTAL SHEETS 82
STA. 136+00.00	TO STA. 136+30.00
FED. ROAD DIST. NO.	ILLINOIS FED. AID PROJECT

DATE	BY
DATE	BY
DATE	BY

DATE	BY
DATE	BY
DATE	BY

PLOT DATE = 7/6/2006
 FILE NAME = c:\projects\0501304\018\2028\136+00-136+30.dwg
 PLOT SCALE = 1/4" = 1'-0"
 USER NAME = p1er5onbr

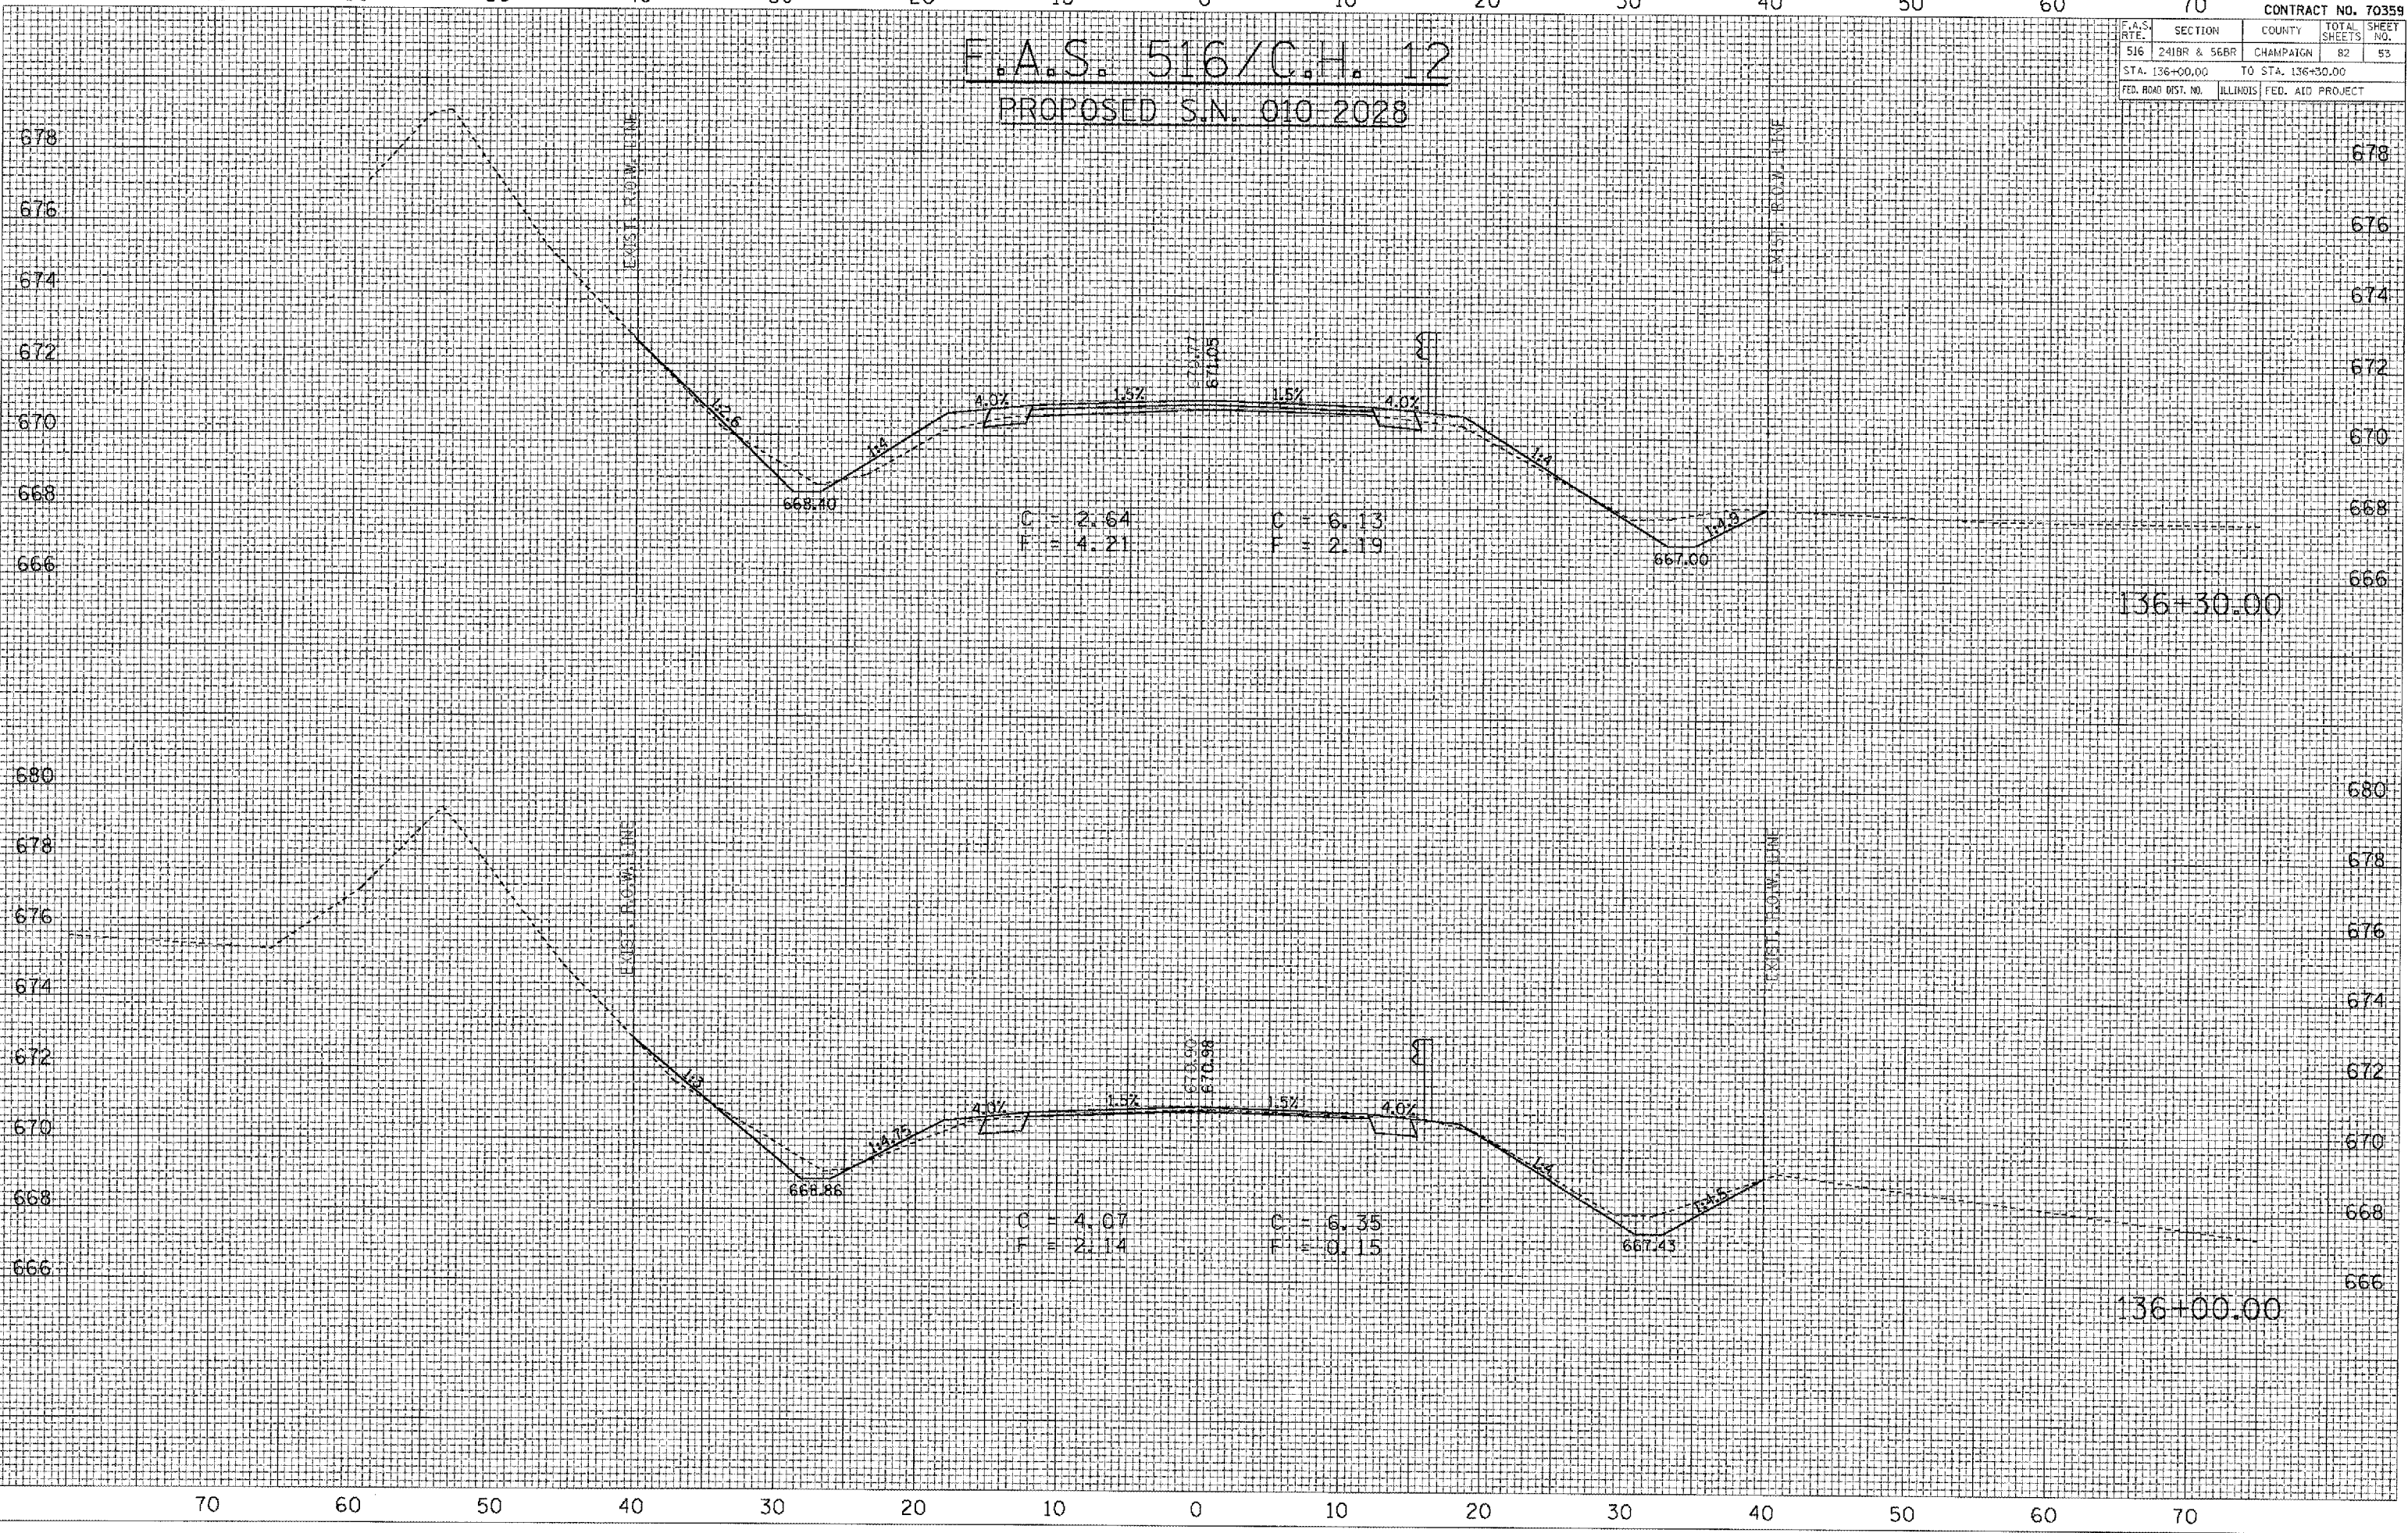

70 60 50 40 30 20 10 0 10 20 30 40 50 60 70