

70 60 50 40 30 20 10 0 10 20 30 40 50 60 70


F.A.S. 516/C.H. 12
 PROPOSED S.N. 010-2028

CONTRACT NO. 70359				
F.A.S. RTE.	SECTION	COUNTY	TOTAL SHEETS	SHEET NO.
516	241BR & 56BR	CHAMPAIGN	82	57
STA. 137+40.00				
FED. ROAD DIST. NO.		ILLINOIS FED. AID PROJECT		

DATE	BY
DATE	BY
DATE	BY

DATE	BY
DATE	BY
DATE	BY

PLOT DATE = 7/6/2006
 FILE NAME = c:\projects\450104 (v8)\2028\sn010-2028.dwg
 PLOT SCALE = 1/8" = 1'-0"
 USER NAME = piersonb

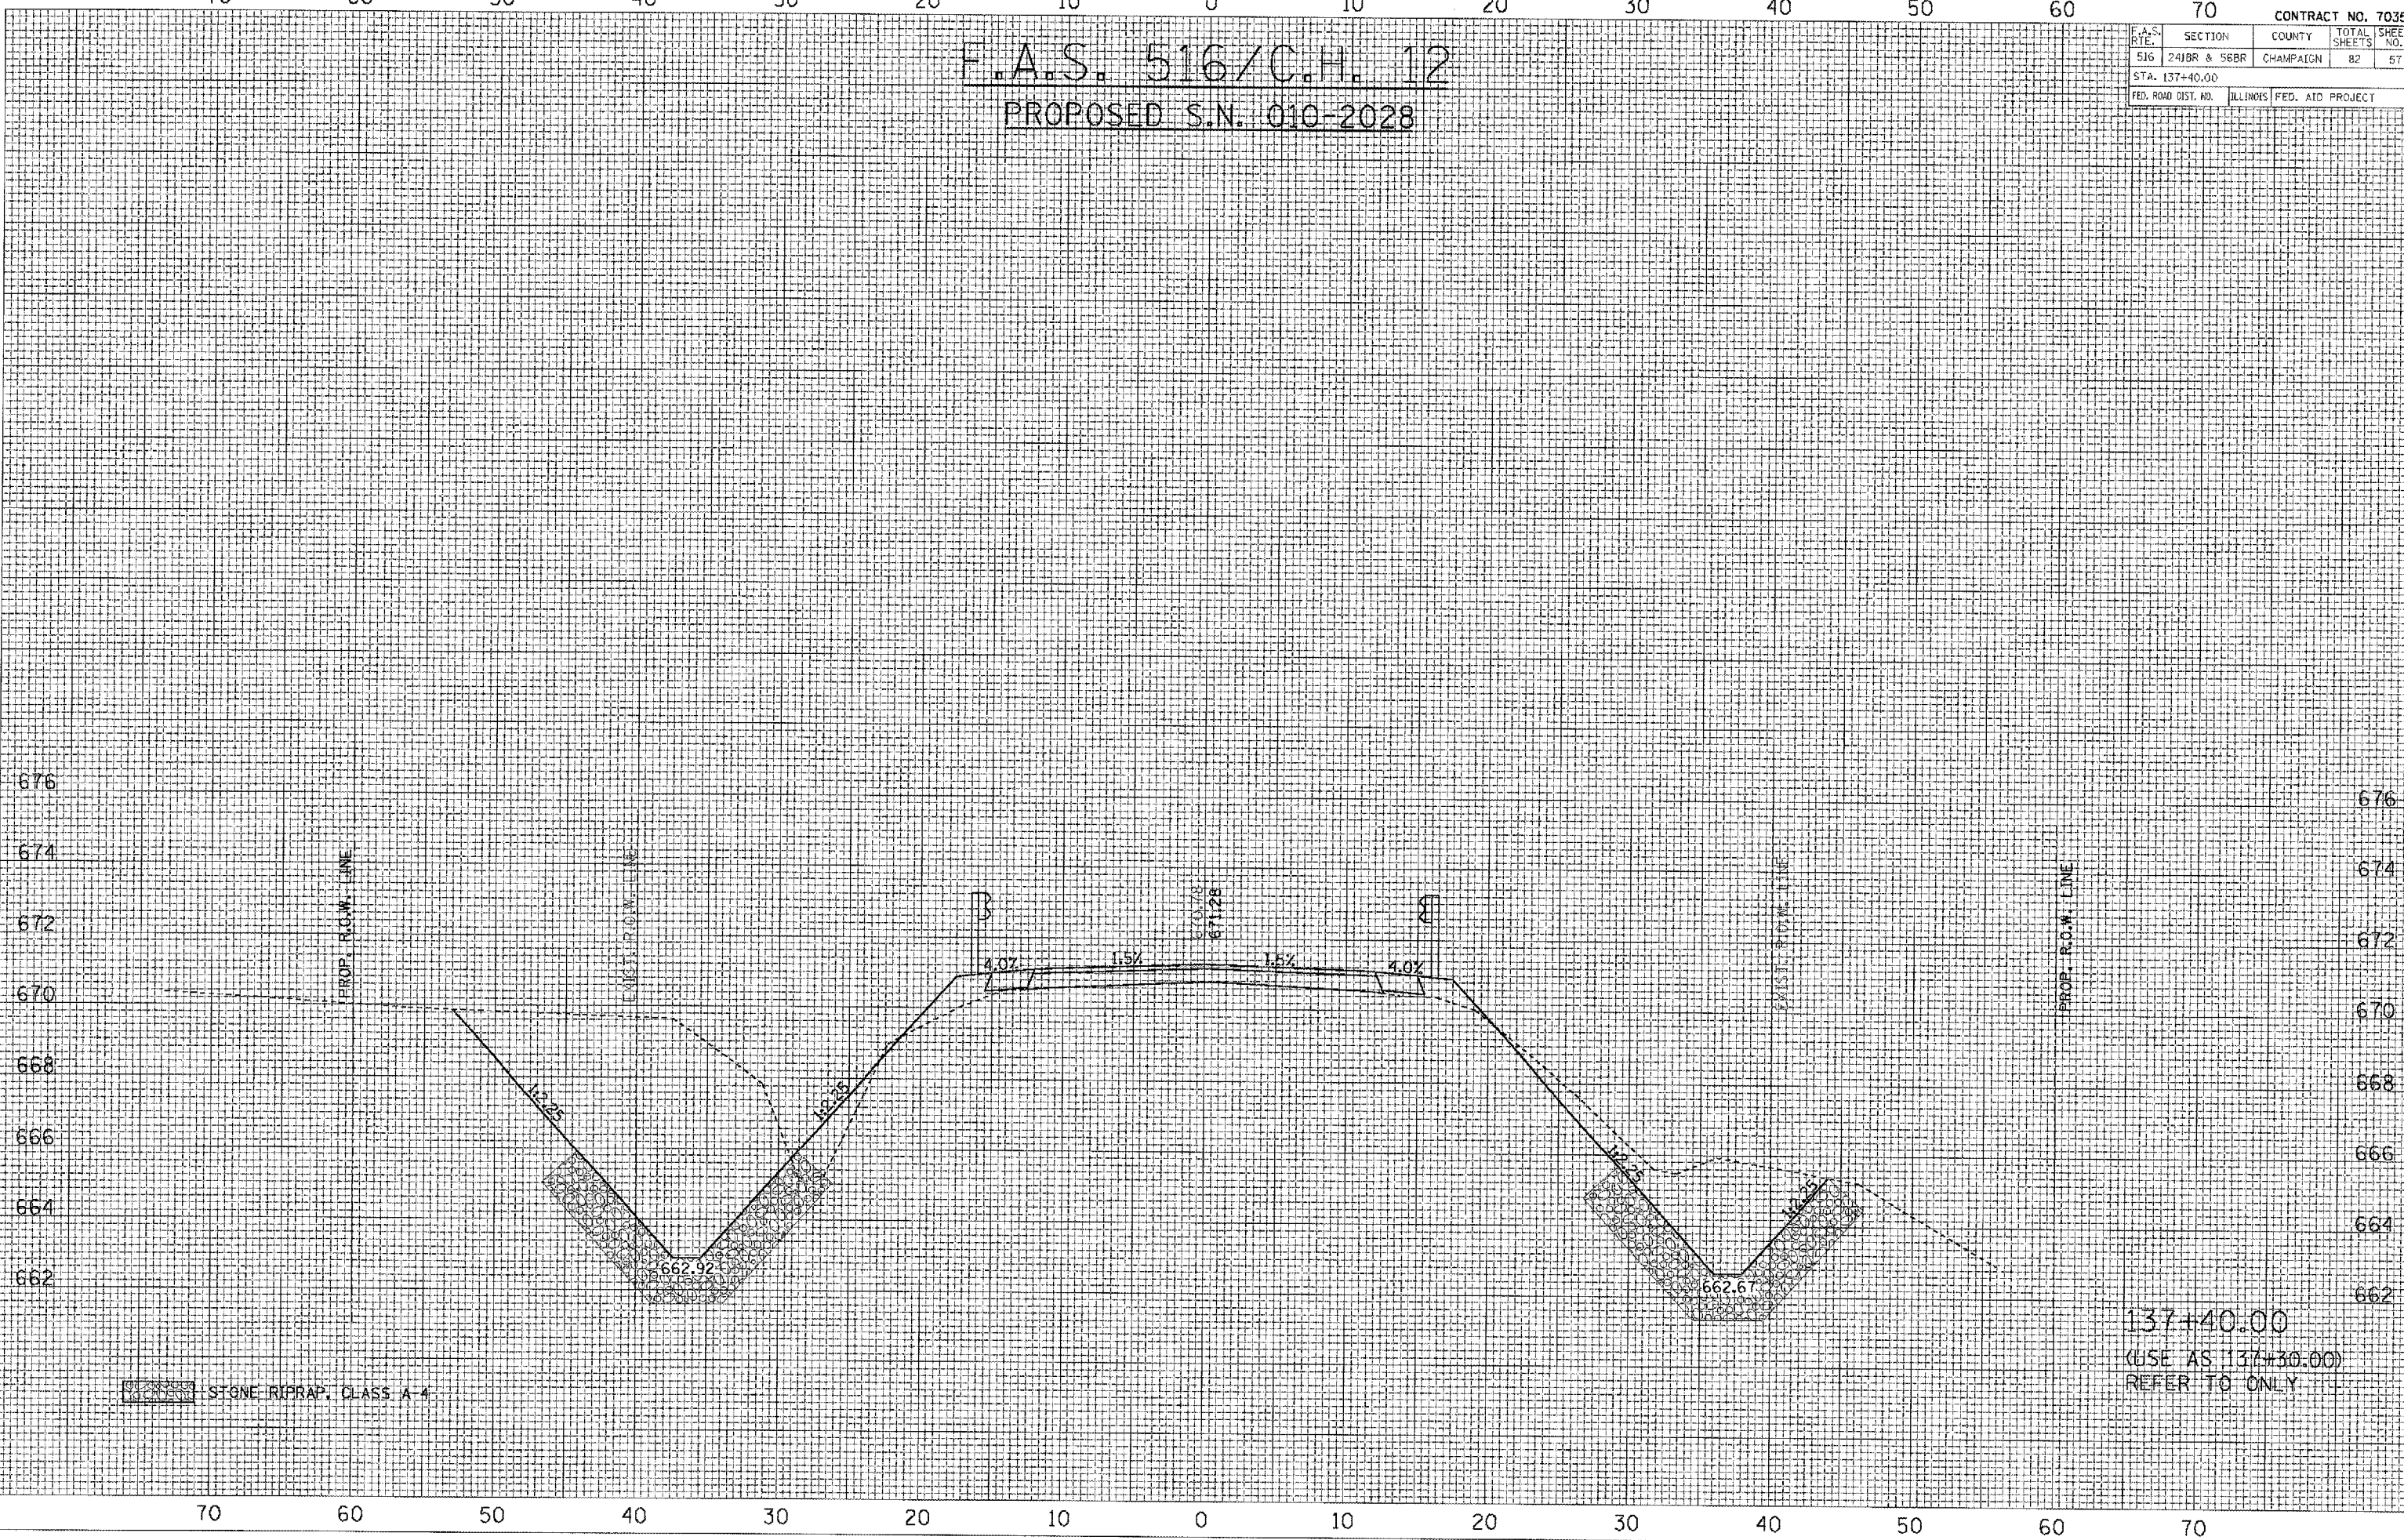

STONE RIPRAP, CLASS A-4

137+40.00
 (USE AS 137+30.00)
 REFER TO ONLY

70 60 50 40 30 20 10 0 10 20 30 40 50 60 70