

DATE: _____ BY: _____
 SURVEY: _____
 SUPPLIED: _____
 FROM: _____
 NOTE: _____
 AREAS: _____
 CHECKED: _____


DATE: _____ BY: _____
 SURVEY: _____
 SUPPLIED: _____
 FROM: _____
 NOTE: _____
 AREAS: _____
 CHECKED: _____

PLOT DATE = 7/6/2006
 FILE NAME = G:\p\0\j8c1s\450304 (v8)\2026x.s
 PLOT SCALE = 10.5682 / IN.
 USER NAME = pfer-sondy

CONTRACT NO. 70359			
F.A.S. RTE.	SECTION	COUNTY	TOTAL SHEETS
516	241BR & 56BR	CHAMPAIGN	82
STA. 137+95.00			64
FED. ROAD DIST. NO.		ILLINOIS FED. AID PROJECT	

F.A.S. 516/C.H. 12

PROPOSED S.N. 010-2028

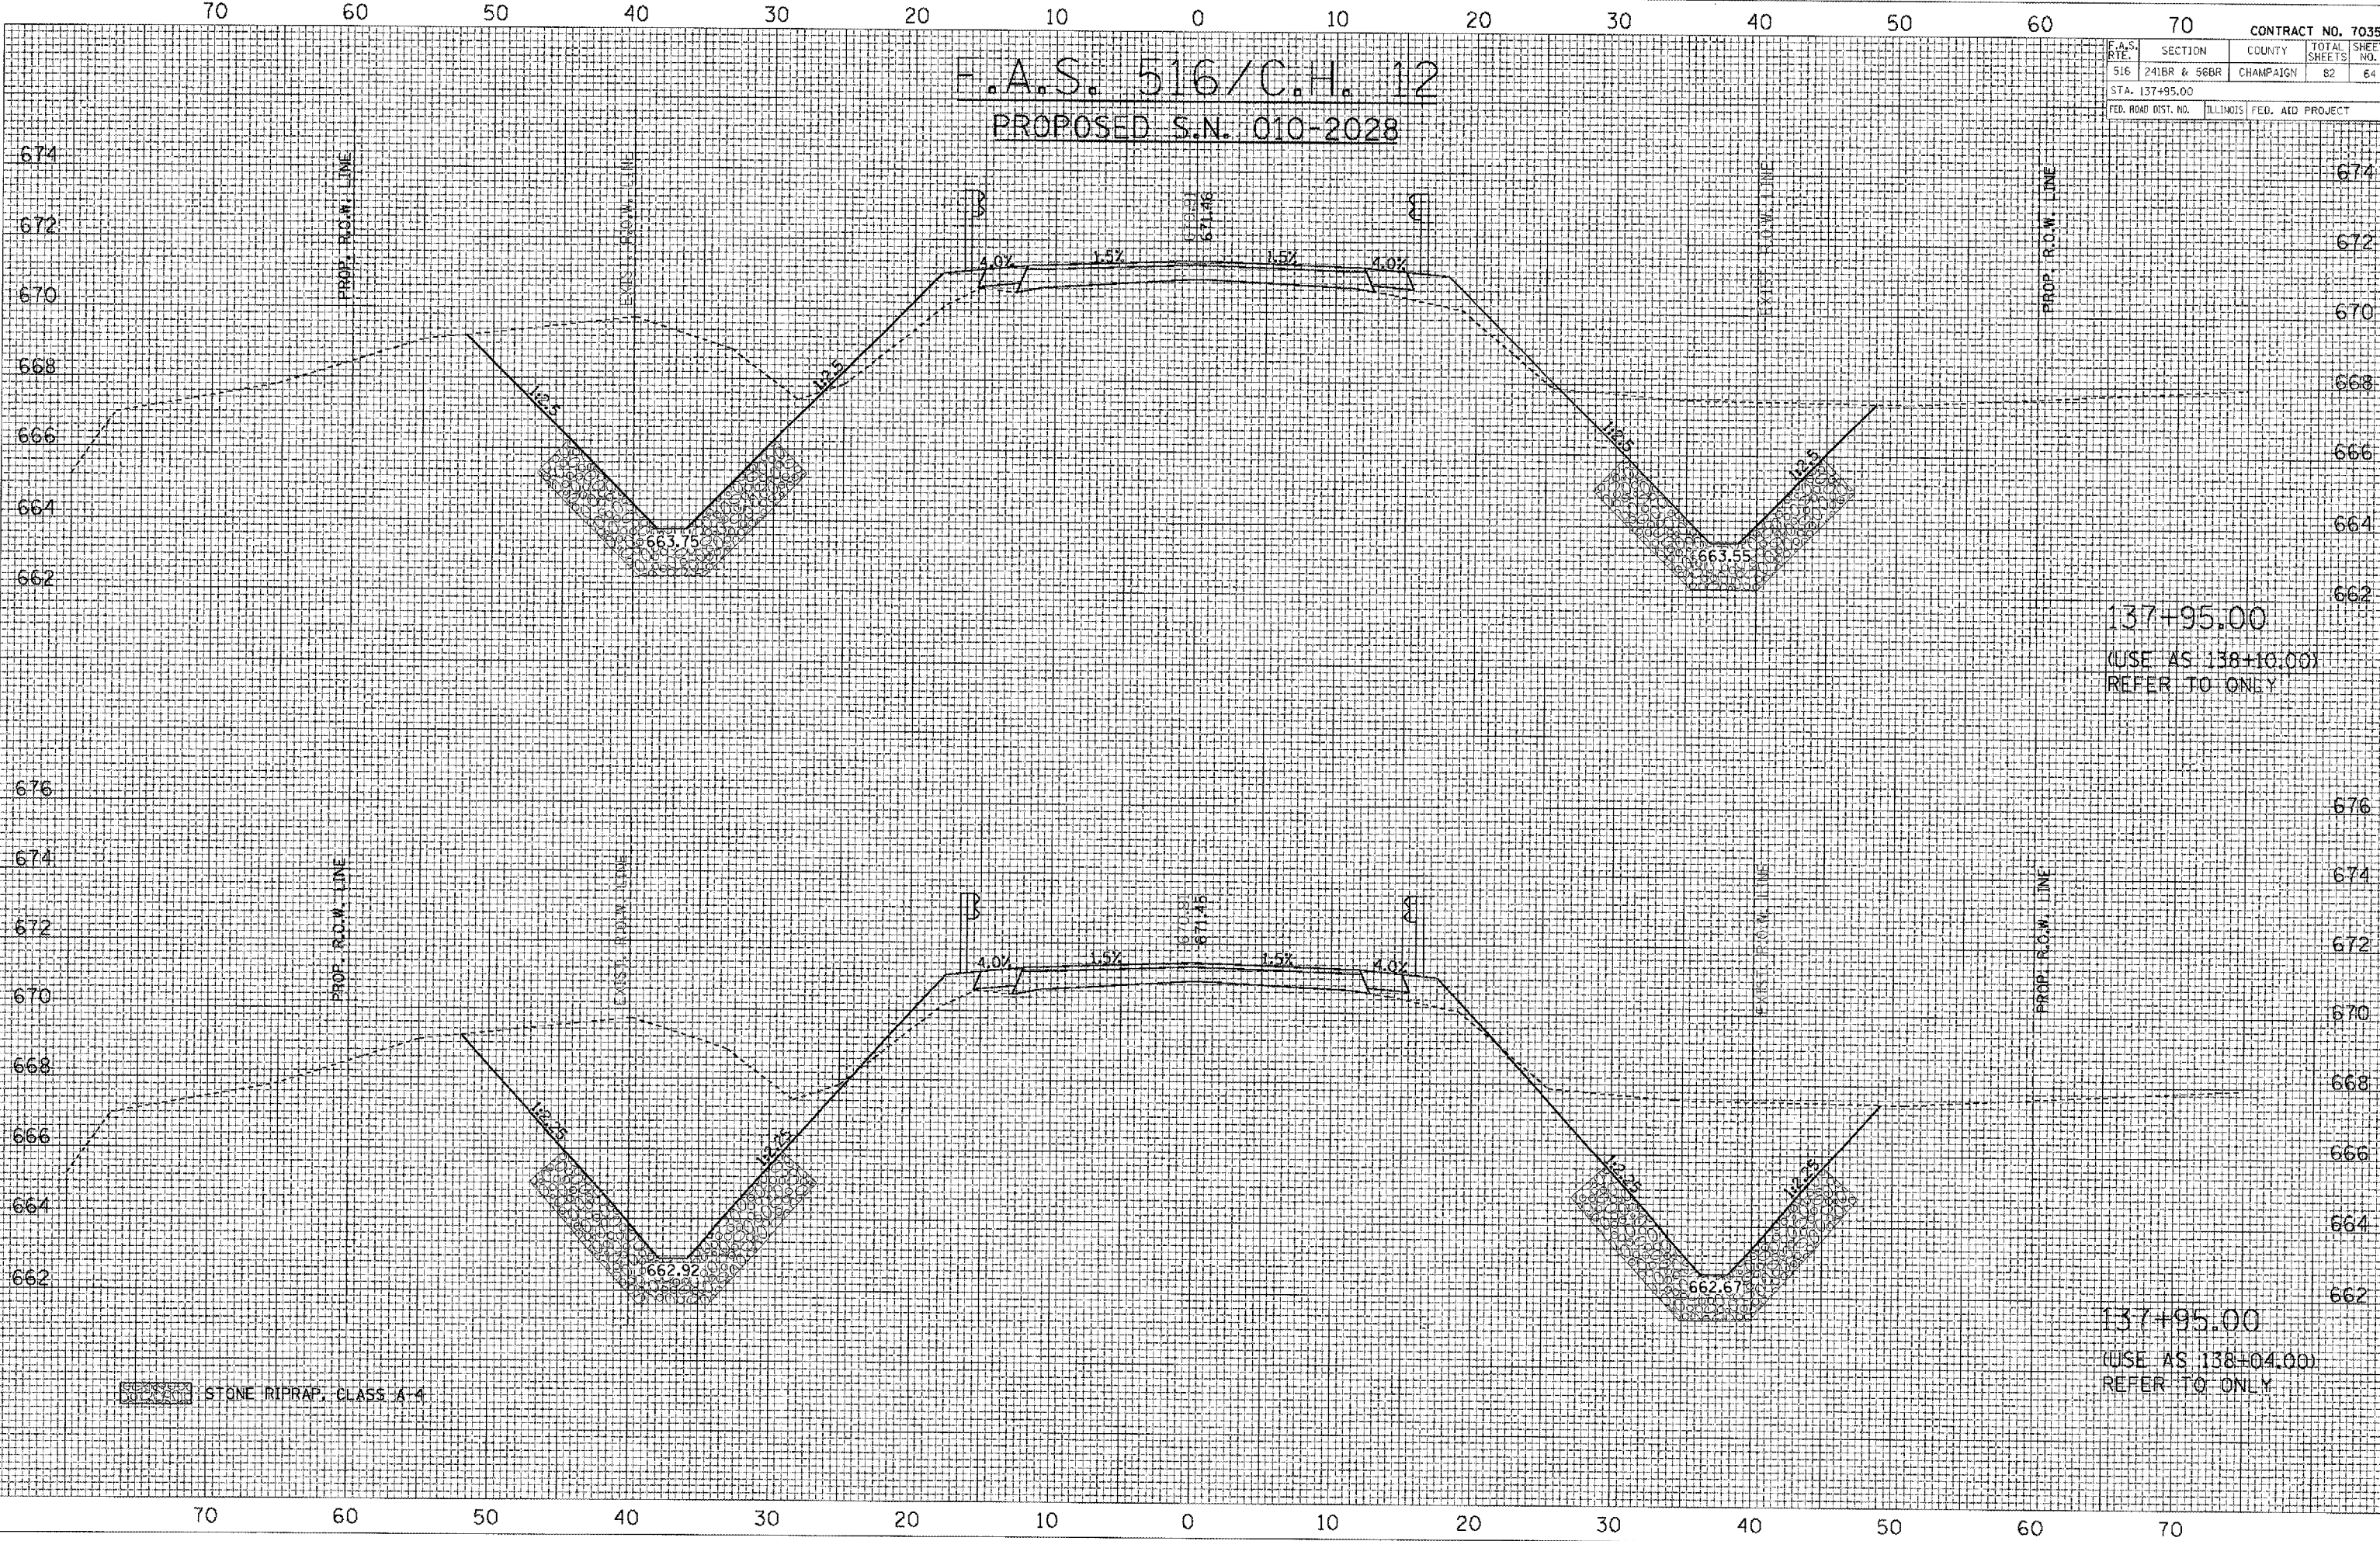

137+95.00
 (USE AS 138+10.00)
 REFER TO ONLY

137+95.00
 (USE AS 138+04.00)
 REFER TO ONLY

STONE RIPRAP, CLASS A-4