


Xrefs:
PLAN - P
TITLE - T
C- RP


| FAU. RTE. | SECTION | COUNTY | TOTAL SHEETS | SHEET NO. |
|---------------------|----------------|------------------|--------------|-----------|
| 8075 | 03-00167-04-FP | SANGAMON | 109 | 48 |
| STA. | | TO STA. | | |
| FED. ROAD DIST. NO. | ILLINOIS | FED. AID PROJECT | | |

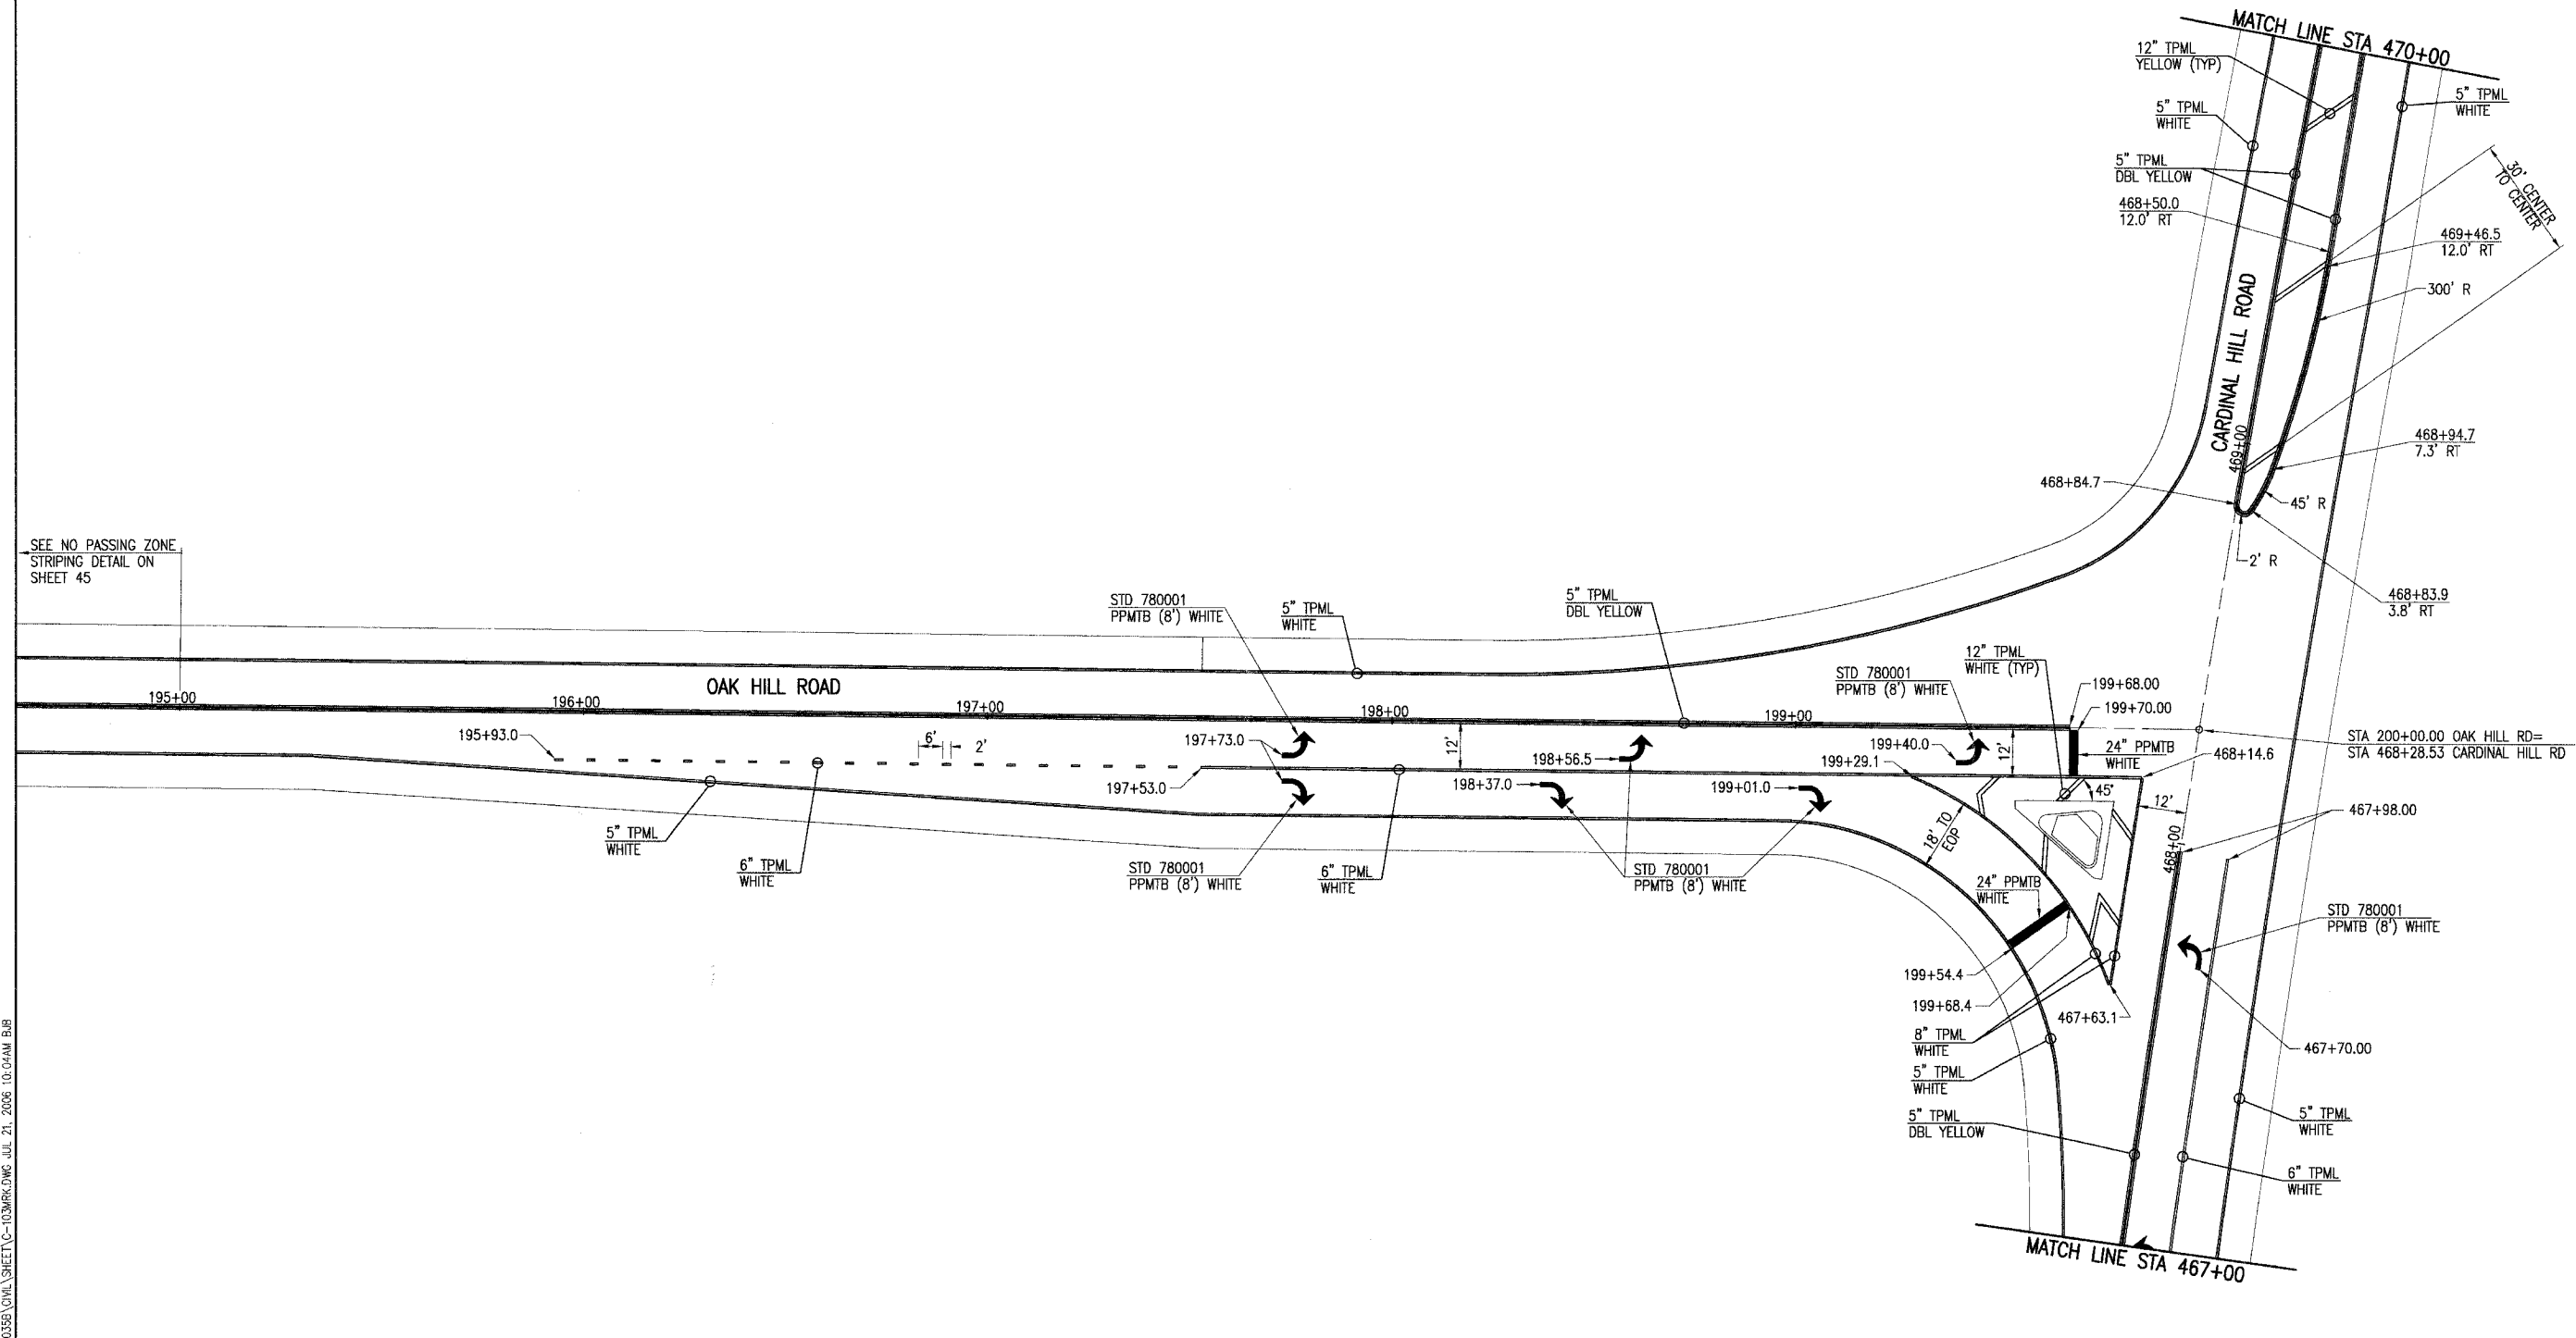

SEE NO PASSING ZONE STRIPING DETAIL ON SHEET 45

TPML = THERMOPLASTIC PAVEMENT MARKING LINE
PPMTB = PREFORMED PLASTIC PAVEMENT MARKING, TYPE B

NOTES
1. DIMENSIONS ARE TO CENTER OF STRIPE(S) UNLESS OTHERWISE NOTED.

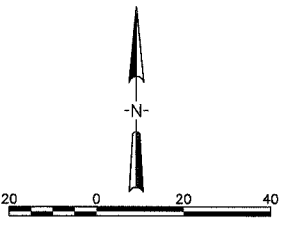

PAVEMENT MARKING
SEC. 03-00167-04-FP
CARDINAL HILL ROAD (C.H. 37)
SANGAMON COUNTY

HANSON

Hanson Professional Services Inc.
1525 South Sixth Street, Springfield, IL 62703
Registration No. 184-001004
© Copyright Hanson Professional Services Inc. 2008

JOB NO.
03S2035B

DATE
6/21/06

LAYOUT: B.B. 3/15/04
 DRAWN: B.B. 7/27/04
 REVIEWED: E.N. 1/21/05
 PROJECT: \G:\30485\03S20358\OAK SHEET\03S20358-103MRC.DWG, JUL 21, 2006 10:04AM B.B.