
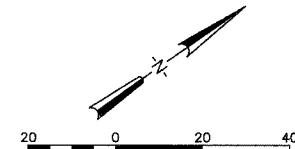
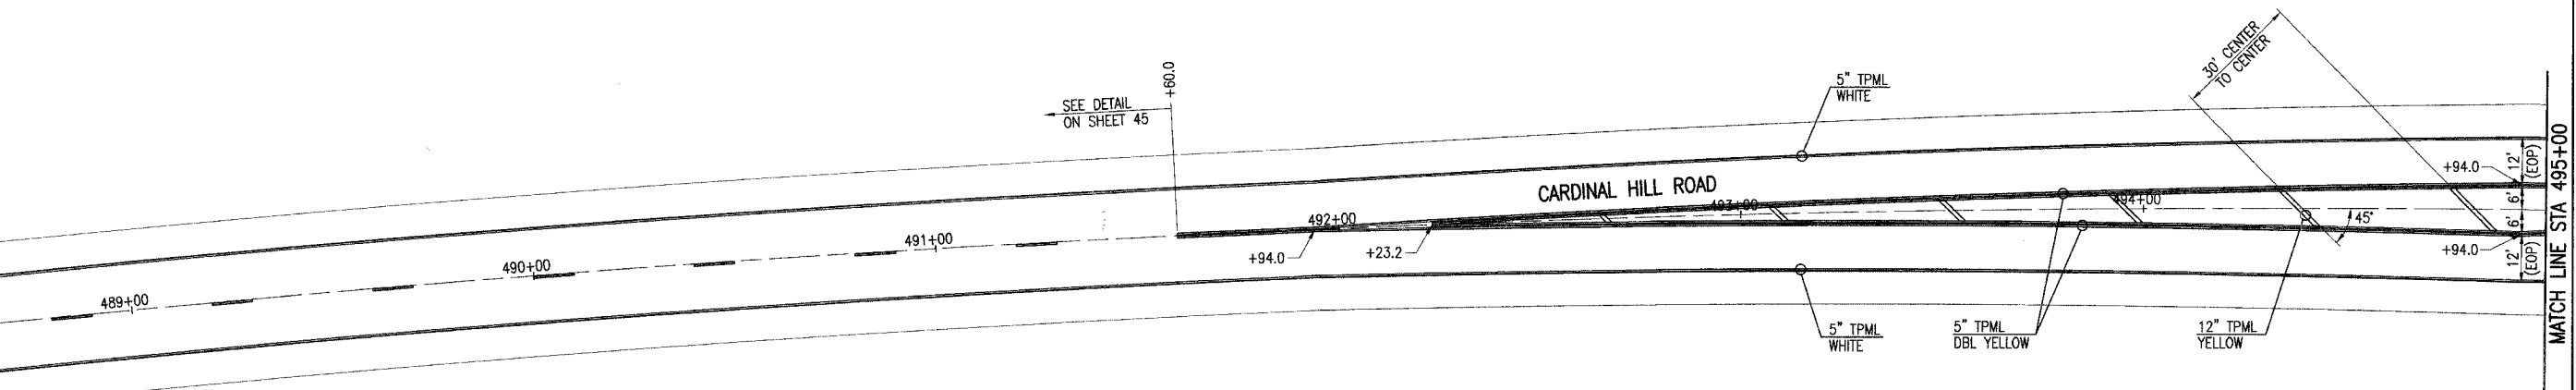
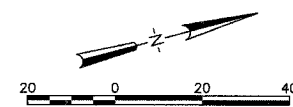


FAU. REC.	SECTION	COUNTY	TOTAL SHEETS	SHEET NO.
8075	03-00167-04-FP	SANGAMON	109	49
STA.		TO STA.		
FED. ROAD DIST. NO.	ILLINOIS	FED. AID PROJECT		

Xrefs:
PLAN-F
TITLE-F
C-PP

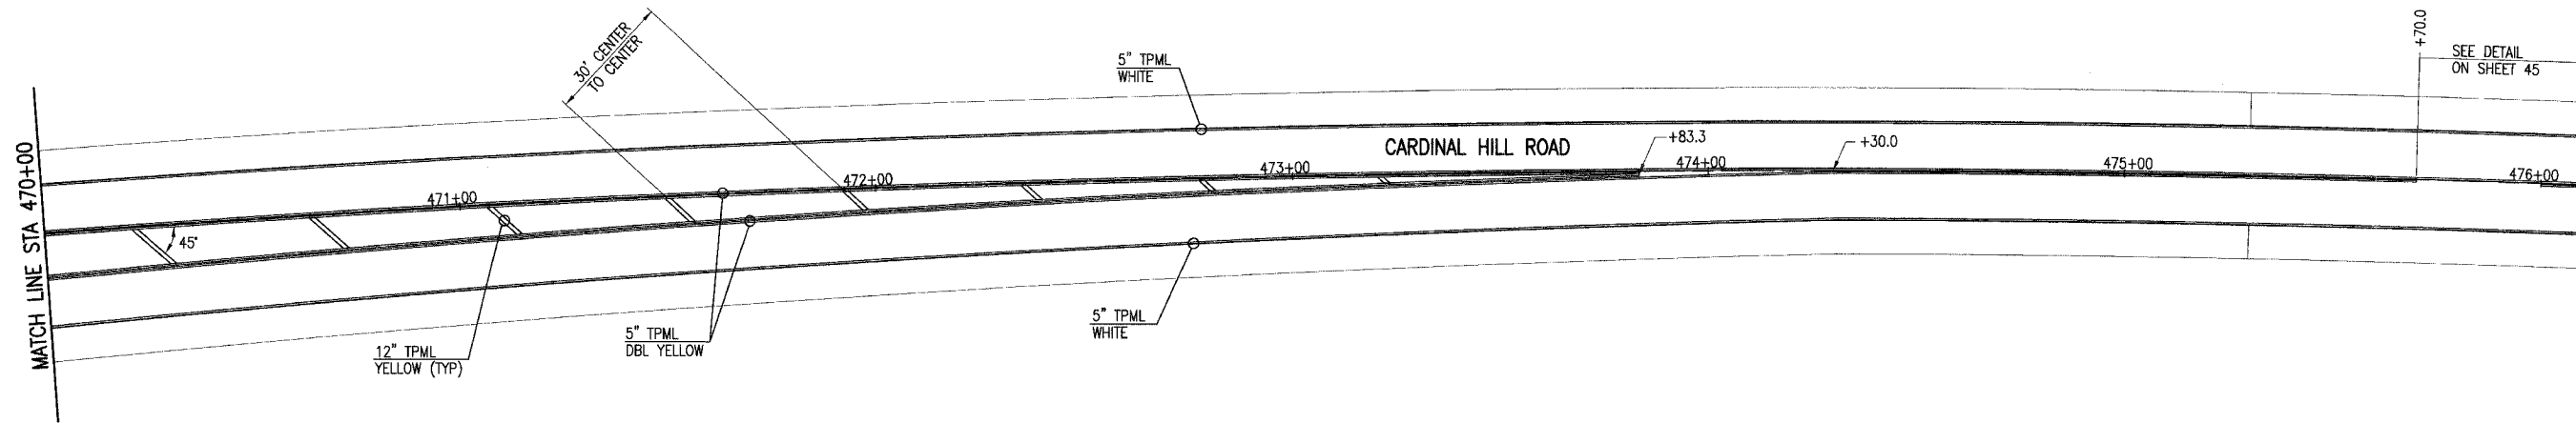

TPML = THERMOPLASTIC PAVEMENT MARKING LINE

- NOTES**
- DIMENSIONS ARE TO CENTER OF STRIPE(S) UNLESS OTHERWISE NOTED.

PAVEMENT MARKING
SEC. 03-00167-04-FP
CARDINAL HILL ROAD (C.H. 37)
SANGAMON COUNTY

HANSON

Hanson Professional Services Inc.
1525 South Sixth Street, Springfield, IL 62703
Registration No. 154-001004
© Copyright Hanson Professional Services Inc. 2006

JOB NO.
03S2035B

DATE
6/21/06

1. CHECKED BY: B.B. 3/7/05/04
 2. DESIGNED BY: B.B. 7/22/04
 3. REVIEWED BY: B.B. 7/21/04
 4. DATE: 7/21/04
 5. PROJECT: 03S2035B
 6. SHEET: 104MKT-DWG
 7. DATE: JUL 21, 2006 10:05AM B.B.