
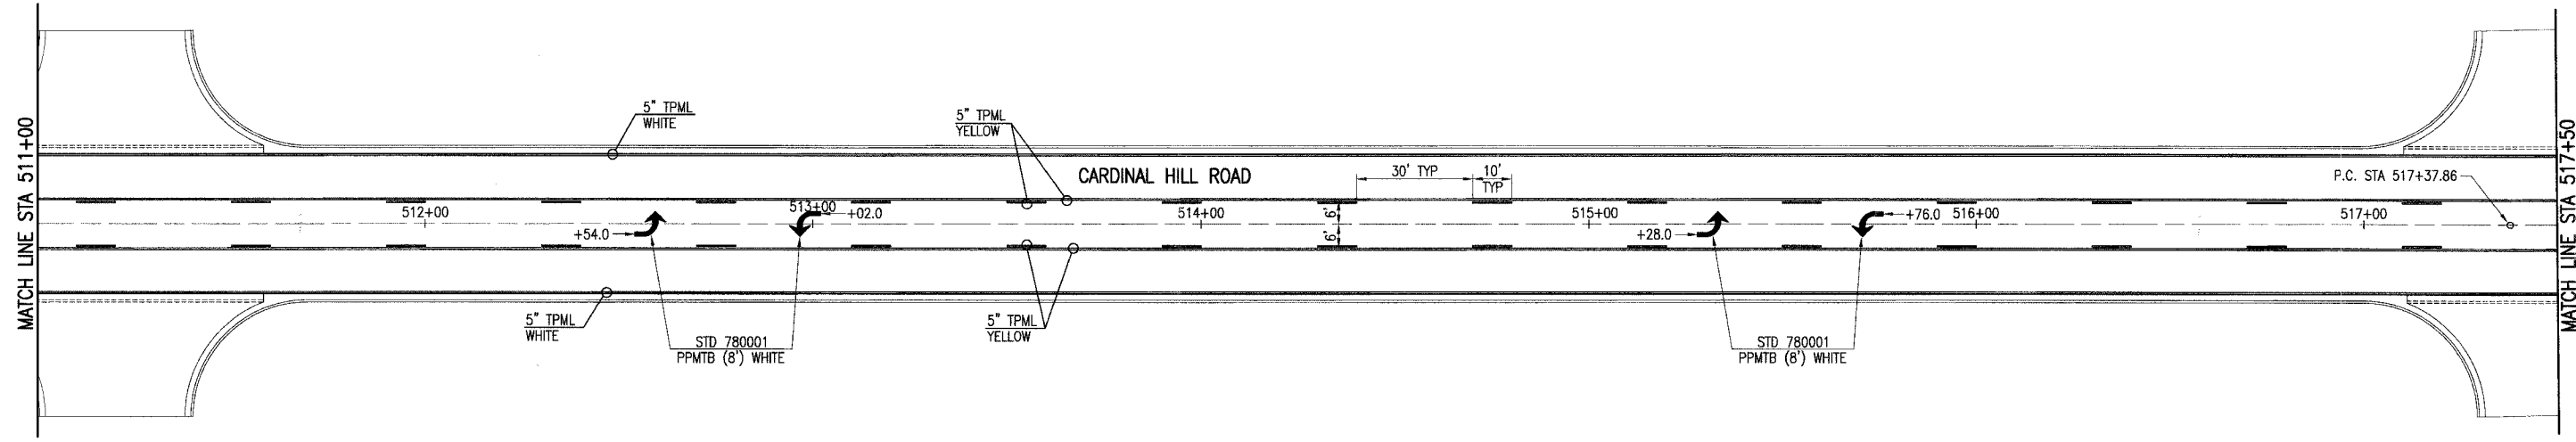



Krefs:
PLAN-E
TITLE-E
C-RP

F.A.U. R/E	SECTION	COUNTY	TOTAL SHEETS	SHEET NO.
B075	03-00167-04-FP	SANGAMON	109	51
STA.		TO STA.		
FED. ROAD DIST. NO.	ILLINOIS	FED. AID PROJECT		

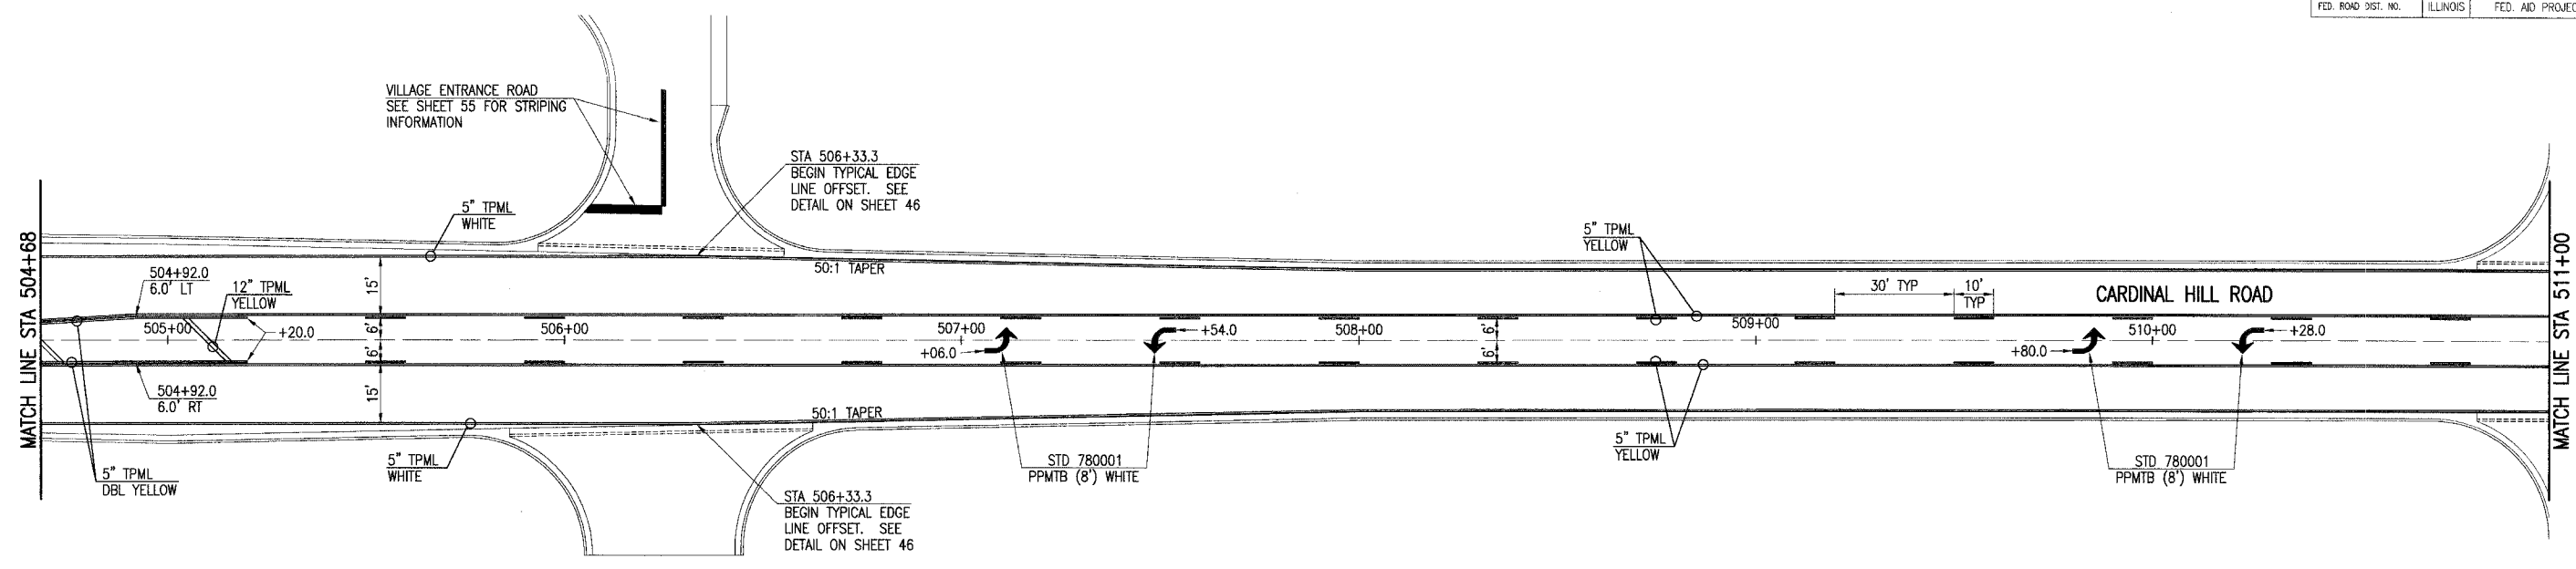

TPML = THERMOPLASTIC PAVEMENT MARKING LINE
 PPMTB = PREFORMED PLASTIC PAVEMENT MARKING, TYPE B

- NOTES**
- DIMENSIONS ARE TO CENTER OF STRIPE(S) UNLESS OTHERWISE NOTED.
 - SEE SHEET 46 FOR BIDIRECTIONAL TURN ARROW SPACING.

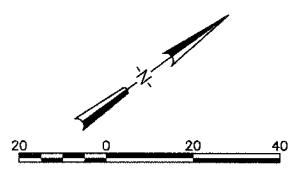

PAVEMENT MARKING
 SEC. 03-00167-04-FP
 CARDINAL HILL ROAD (C.H. 37)
 SANGAMON COUNTY

Hanson Professional Services Inc.
 1525 South Sixth Street, Springfield, IL 62703
 Registration No. 1094-01084
 © Copyright Hanson Professional Services Inc. 2006

JOB NO.
 03S2035B
DATE
 6/21/06

LAYOUT: B/B 3/15/04
 DRAWN: B/B 7/22/04
 REVIEWED: LDK 1/22/06
 I:\03\00167\04\FP\03S2035B\CIVIL\03S2035B\03S2035B\03S2035B\03S2035B.DWG, JUL 21, 2006 10:06AM BJB