


Xrefs:
PLAN-E
TITLE-E
C-RP


FAU. REC.	SECTION	COUNTY	TOTAL SHEETS	SHEET NO.
8075	03-00167-04-FP	SANGAMON	109	54
STA.		TO STA.		
FED. ROAD DIST. NO.	ILLINOIS	FED. AID PROJECT		

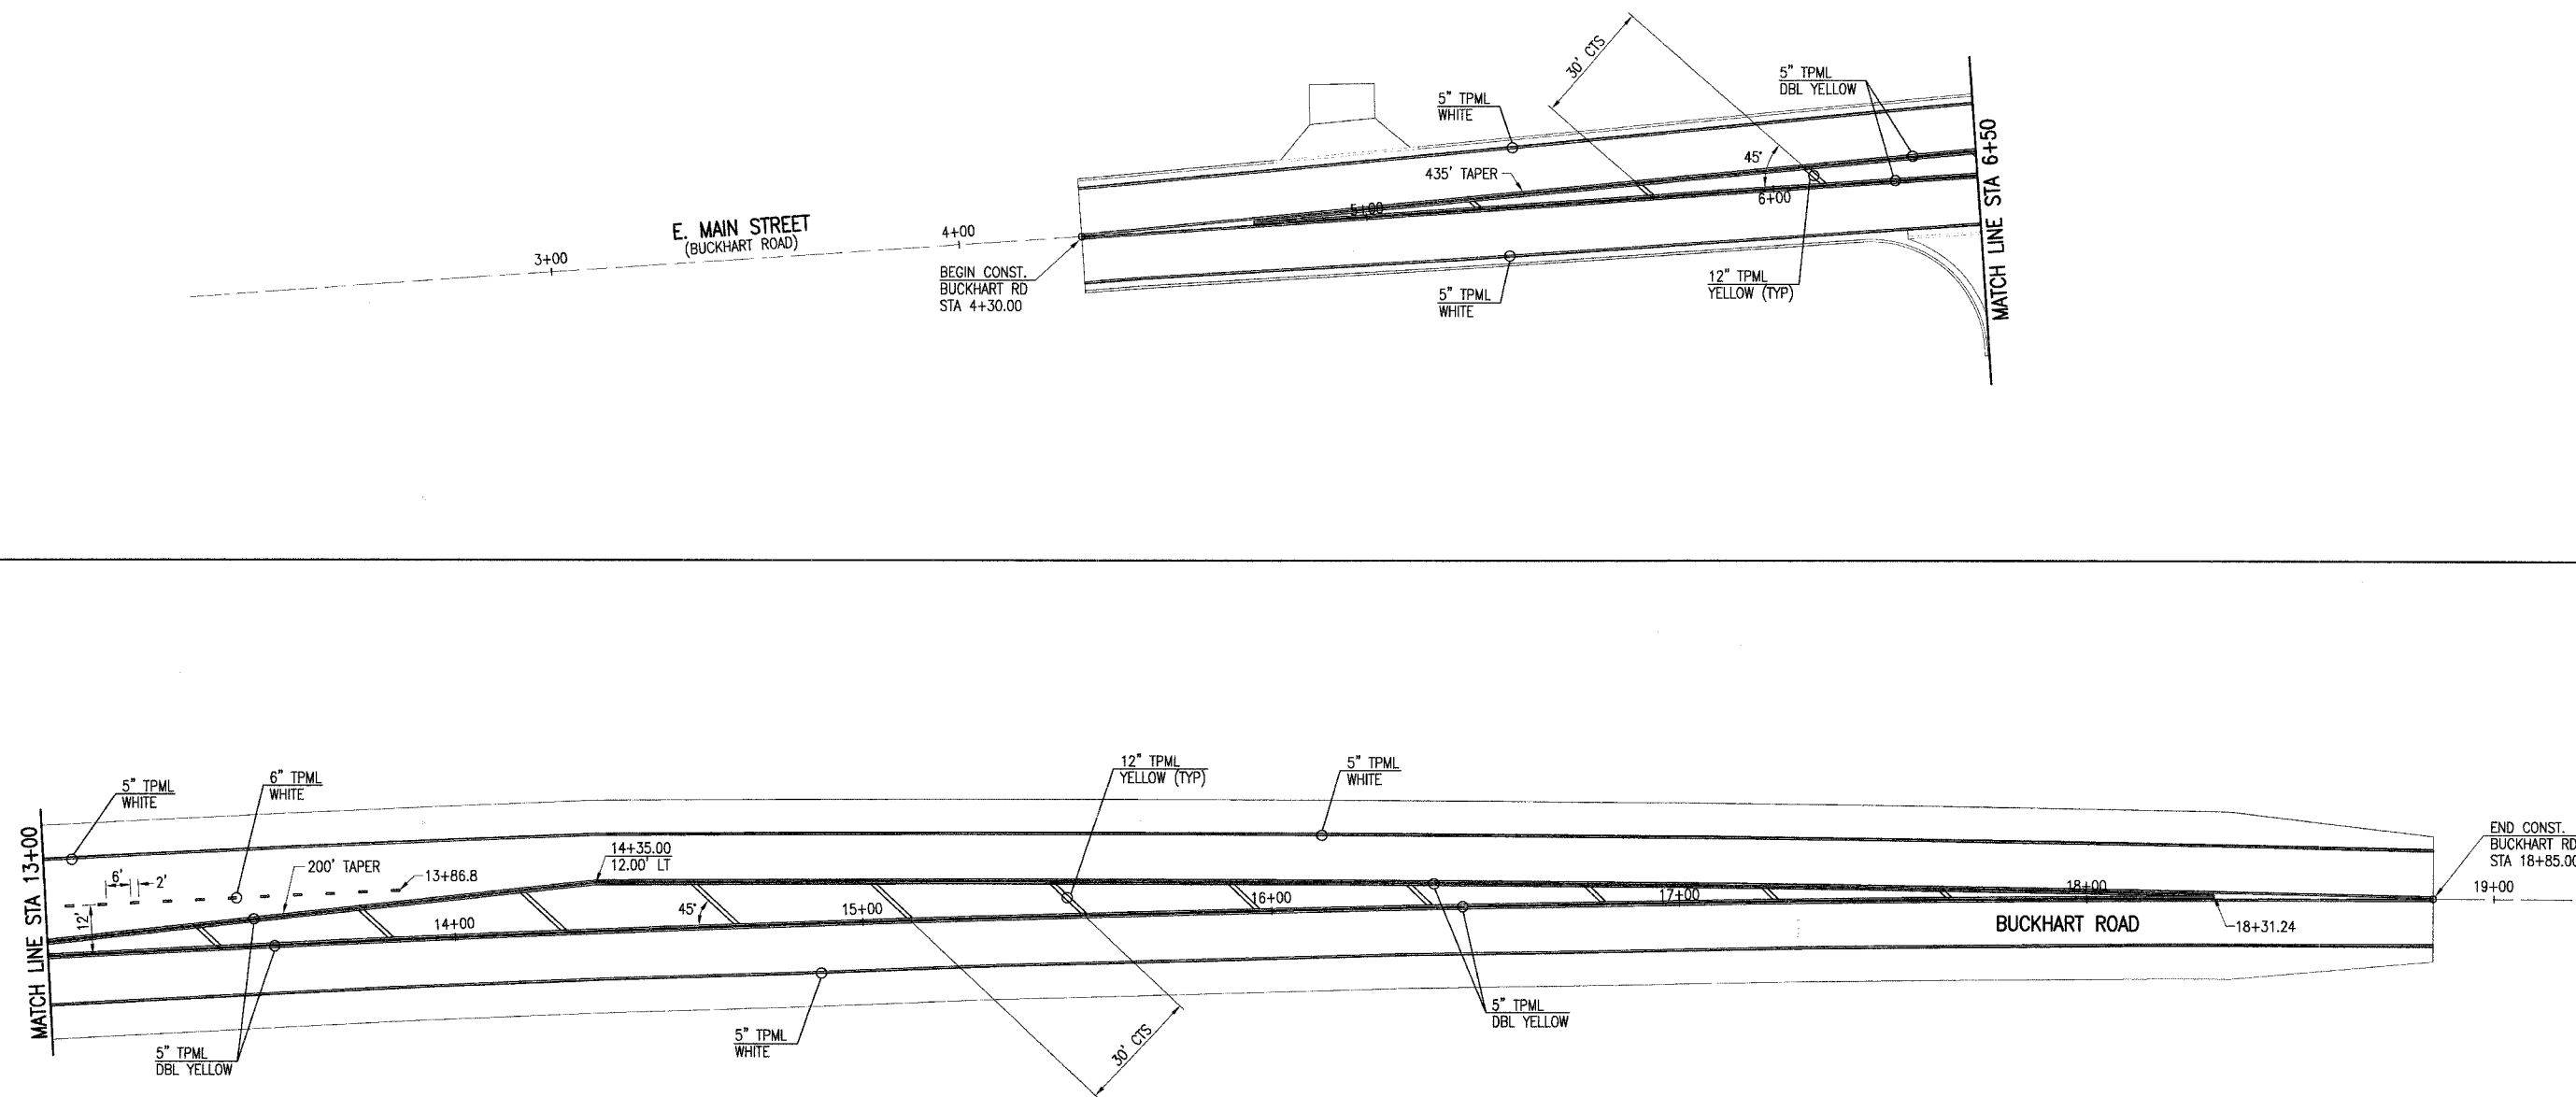

LAYOUT: RLP 3/15/04
 DRAWN: RLP 7/27/04
 REVIEWED: LJK 7/27/04
 J:\03-CBS\03S2035B\CIVIL\03S2035B-04-FP\MARKING-SHEET\03S2035B-04-FP-03.DWG - JUL 21, 2006 10:08AM B.B

TPML = THERMOPLASTIC PAVEMENT MARKING LINE

NOTE: DIMENSIONS ARE TO CENTER OF STRIPE(S) UNLESS OTHERWISE NOTED.

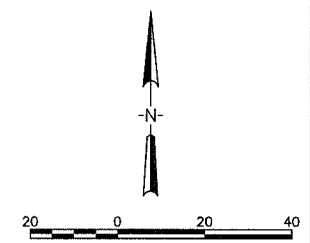

PAVEMENT MARKING
 SEC. 03-00167-04-FP
 CARDINAL HILL ROAD (C.H. 37)
 SANGAMON COUNTY



Hanson Professional Services Inc.
 1525 South Sixth Street, Springfield, IL 62703
 Registration No. 184-061064
 © Copyright Hanson Professional Services Inc. 2006

JOB NO.
03S2035B
DATE
6/21/06